


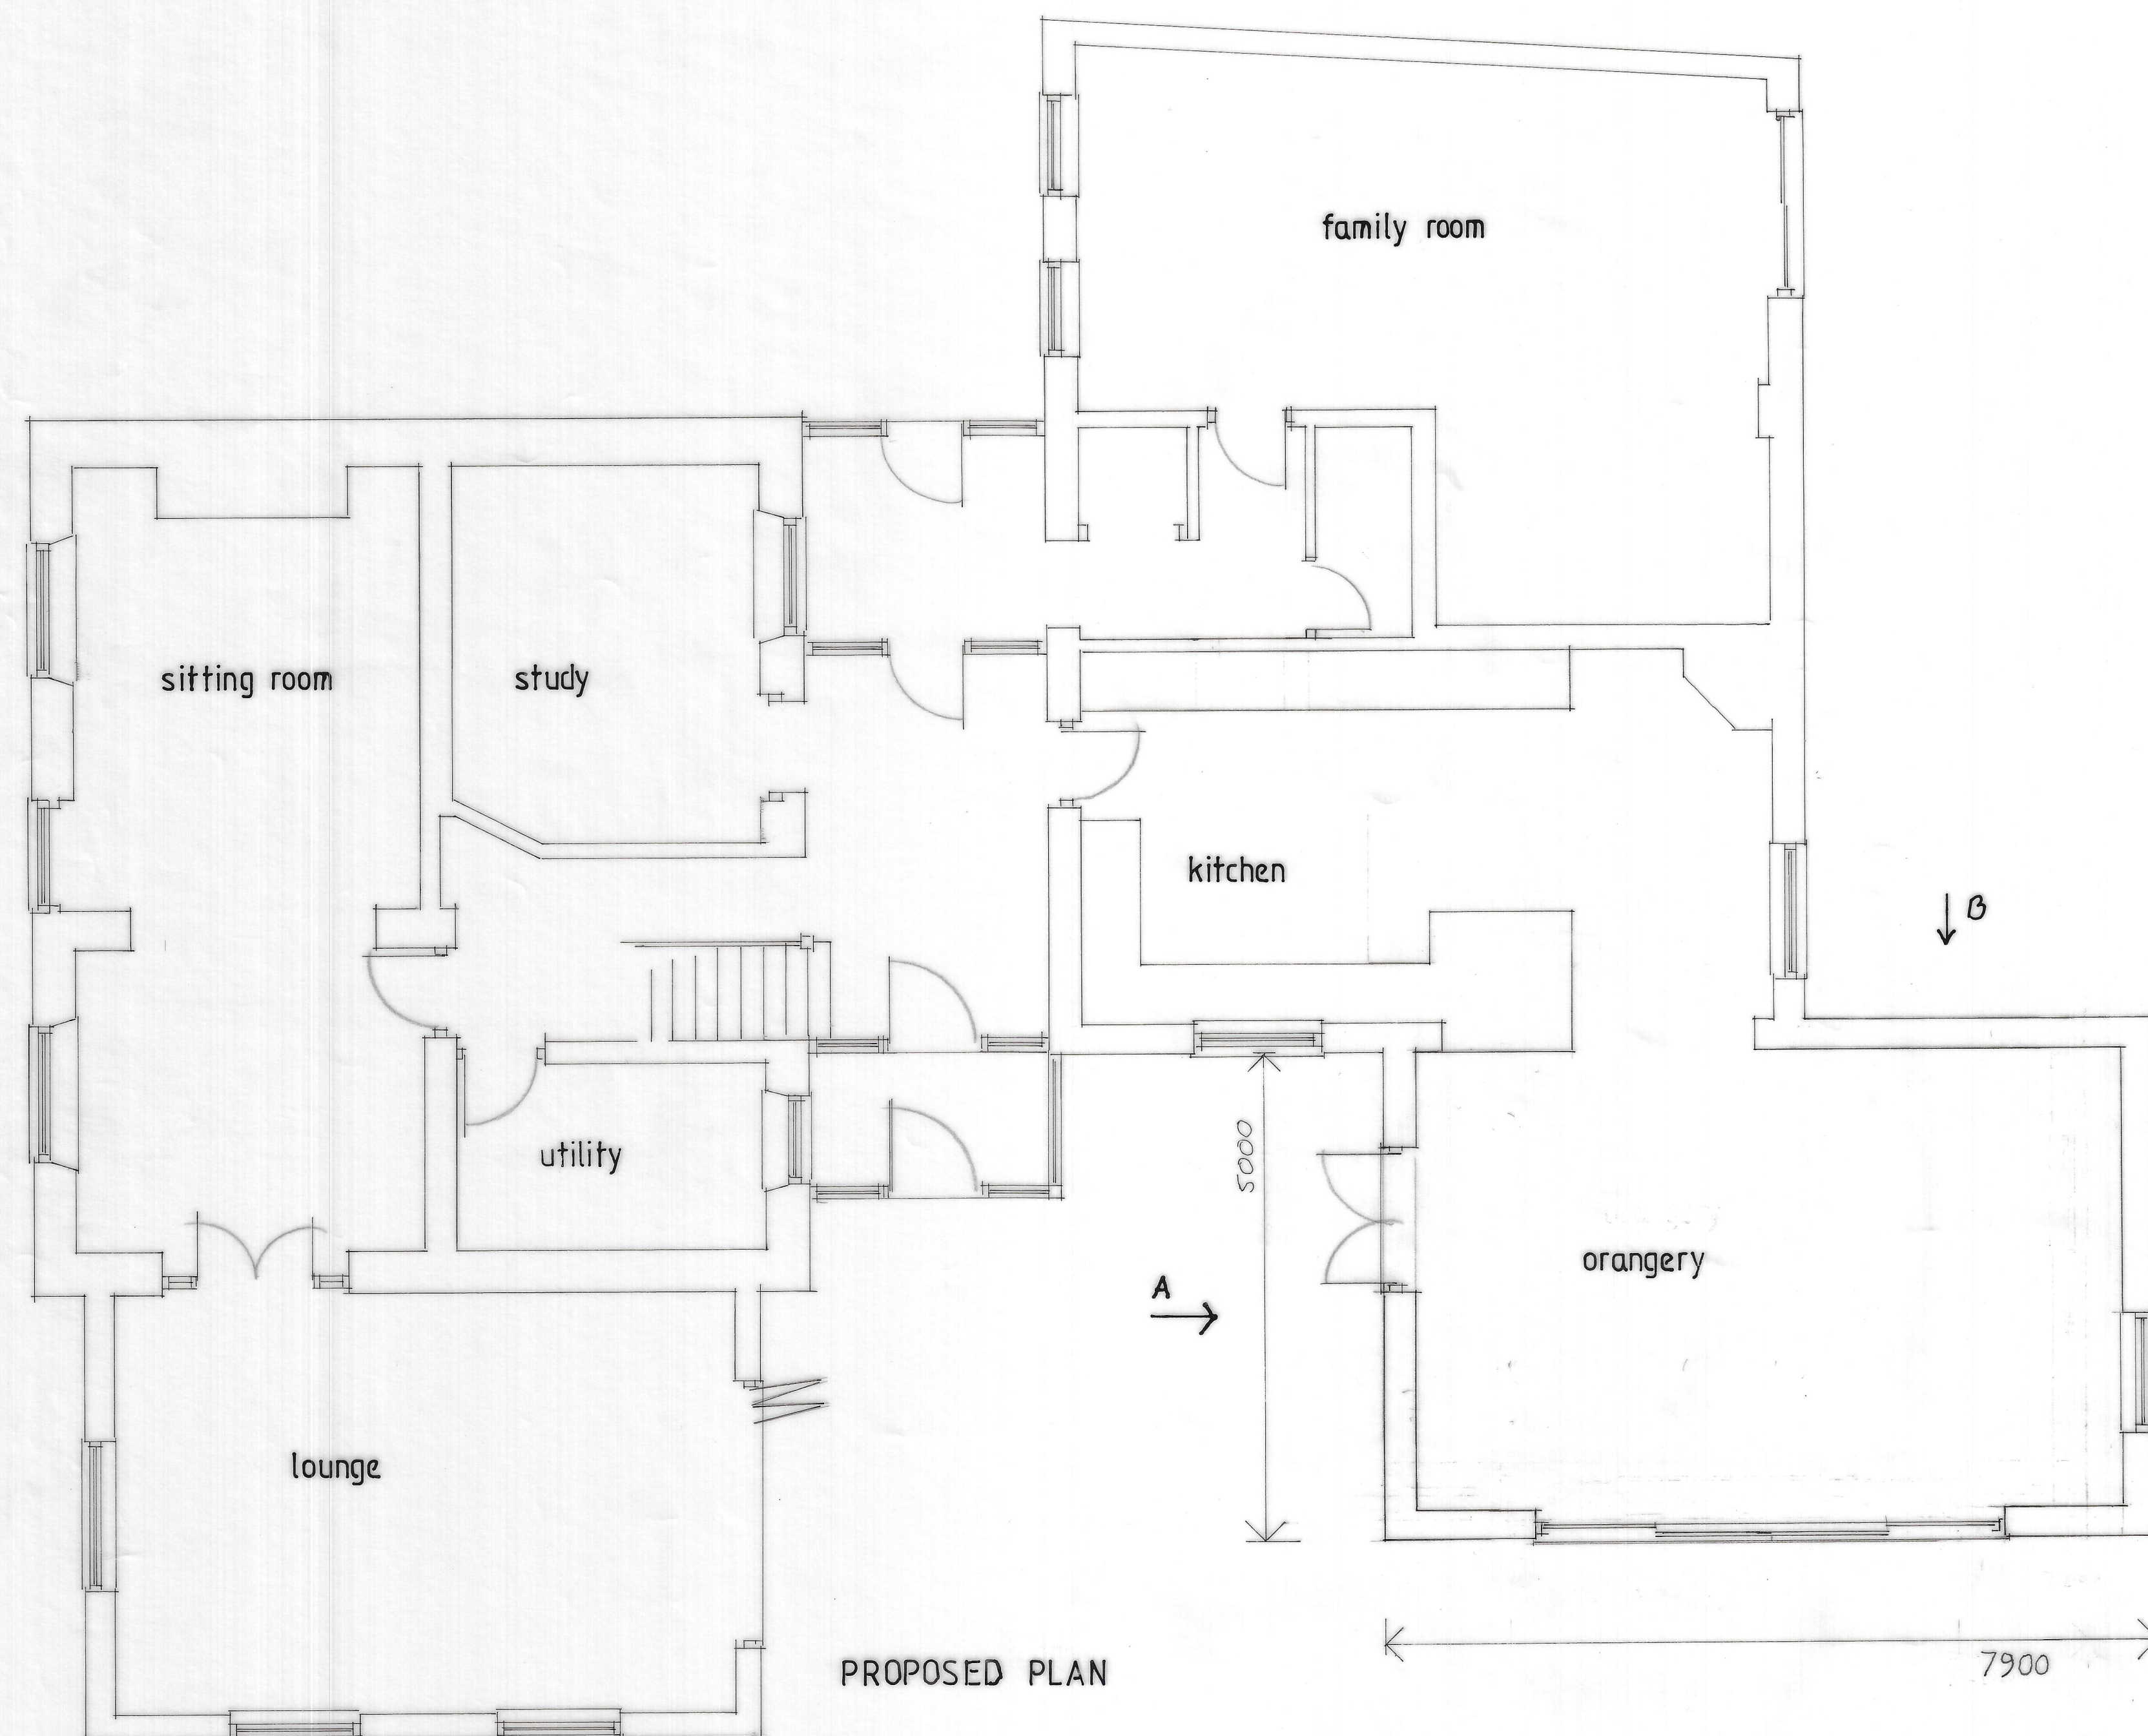

Amendments. A. Size made 7900 and side window altered.

Proposed orangery extension to replace existing conservatory for
Mr. & Mrs. S. Ormand
Oak Tree Farm, Preston Road, Alston, Longridge

drawn by Artech Design 01772 456592

drawing no. 1M/3059/3A

Scale 1:50


0 1 2 3 4 5
Scale Bar. m




PROPOSED SOUTH EAST ELEVATION



PROPOSED NORTH EAST ELEVATION

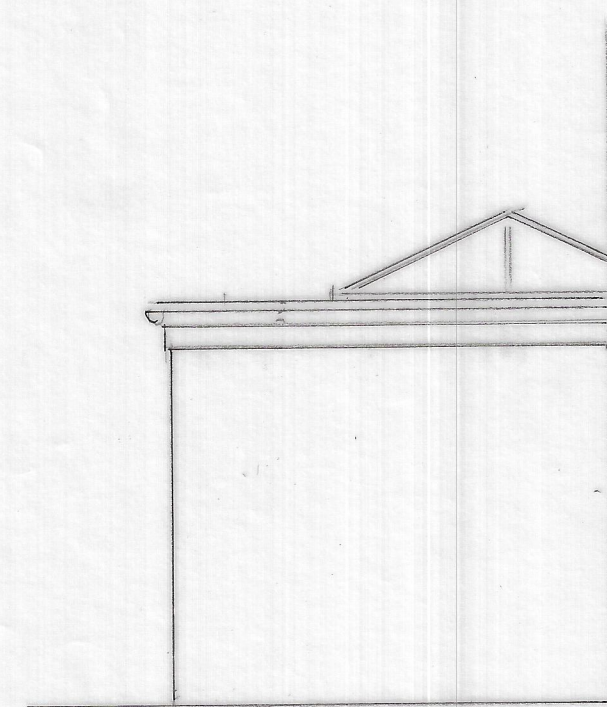


elevation B

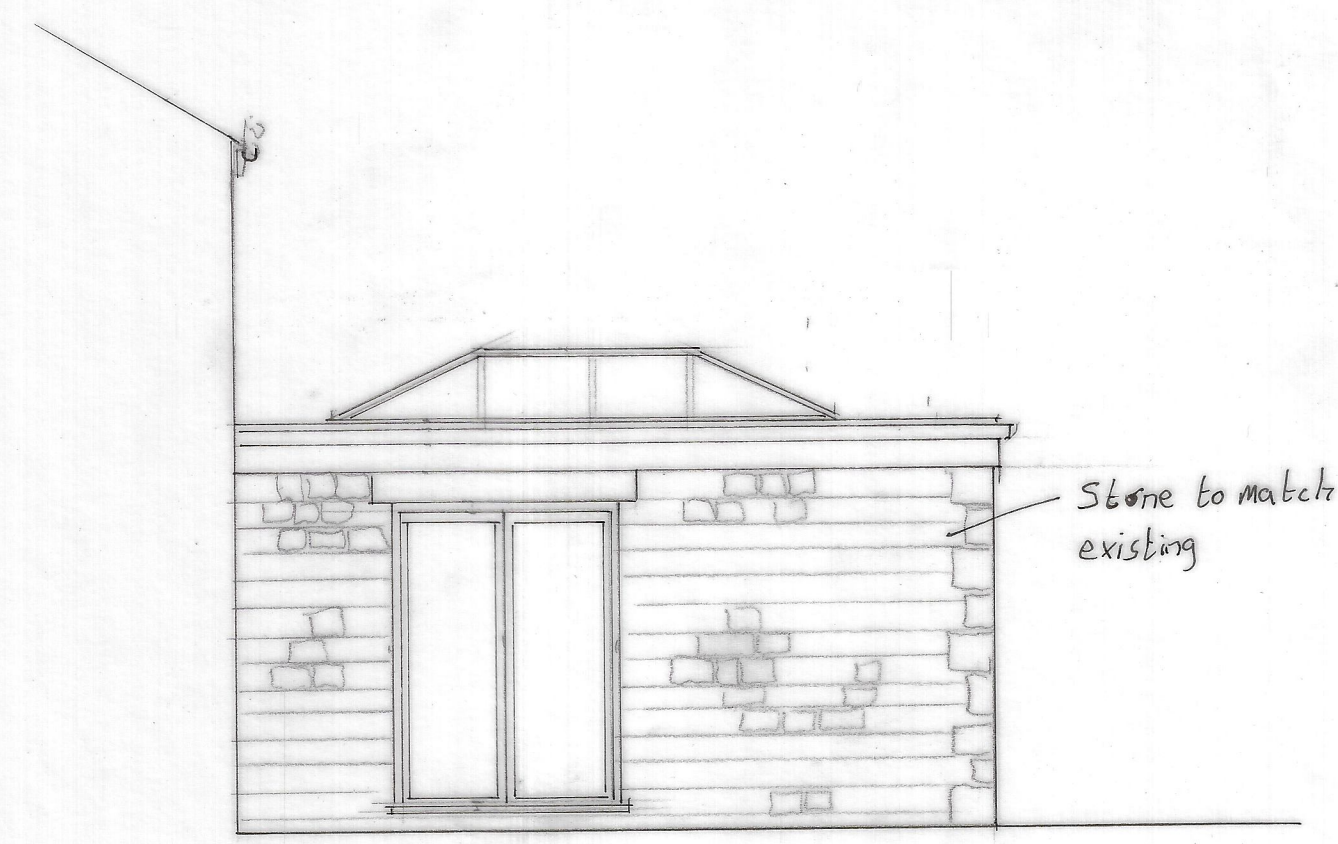

elevation A

roof plan

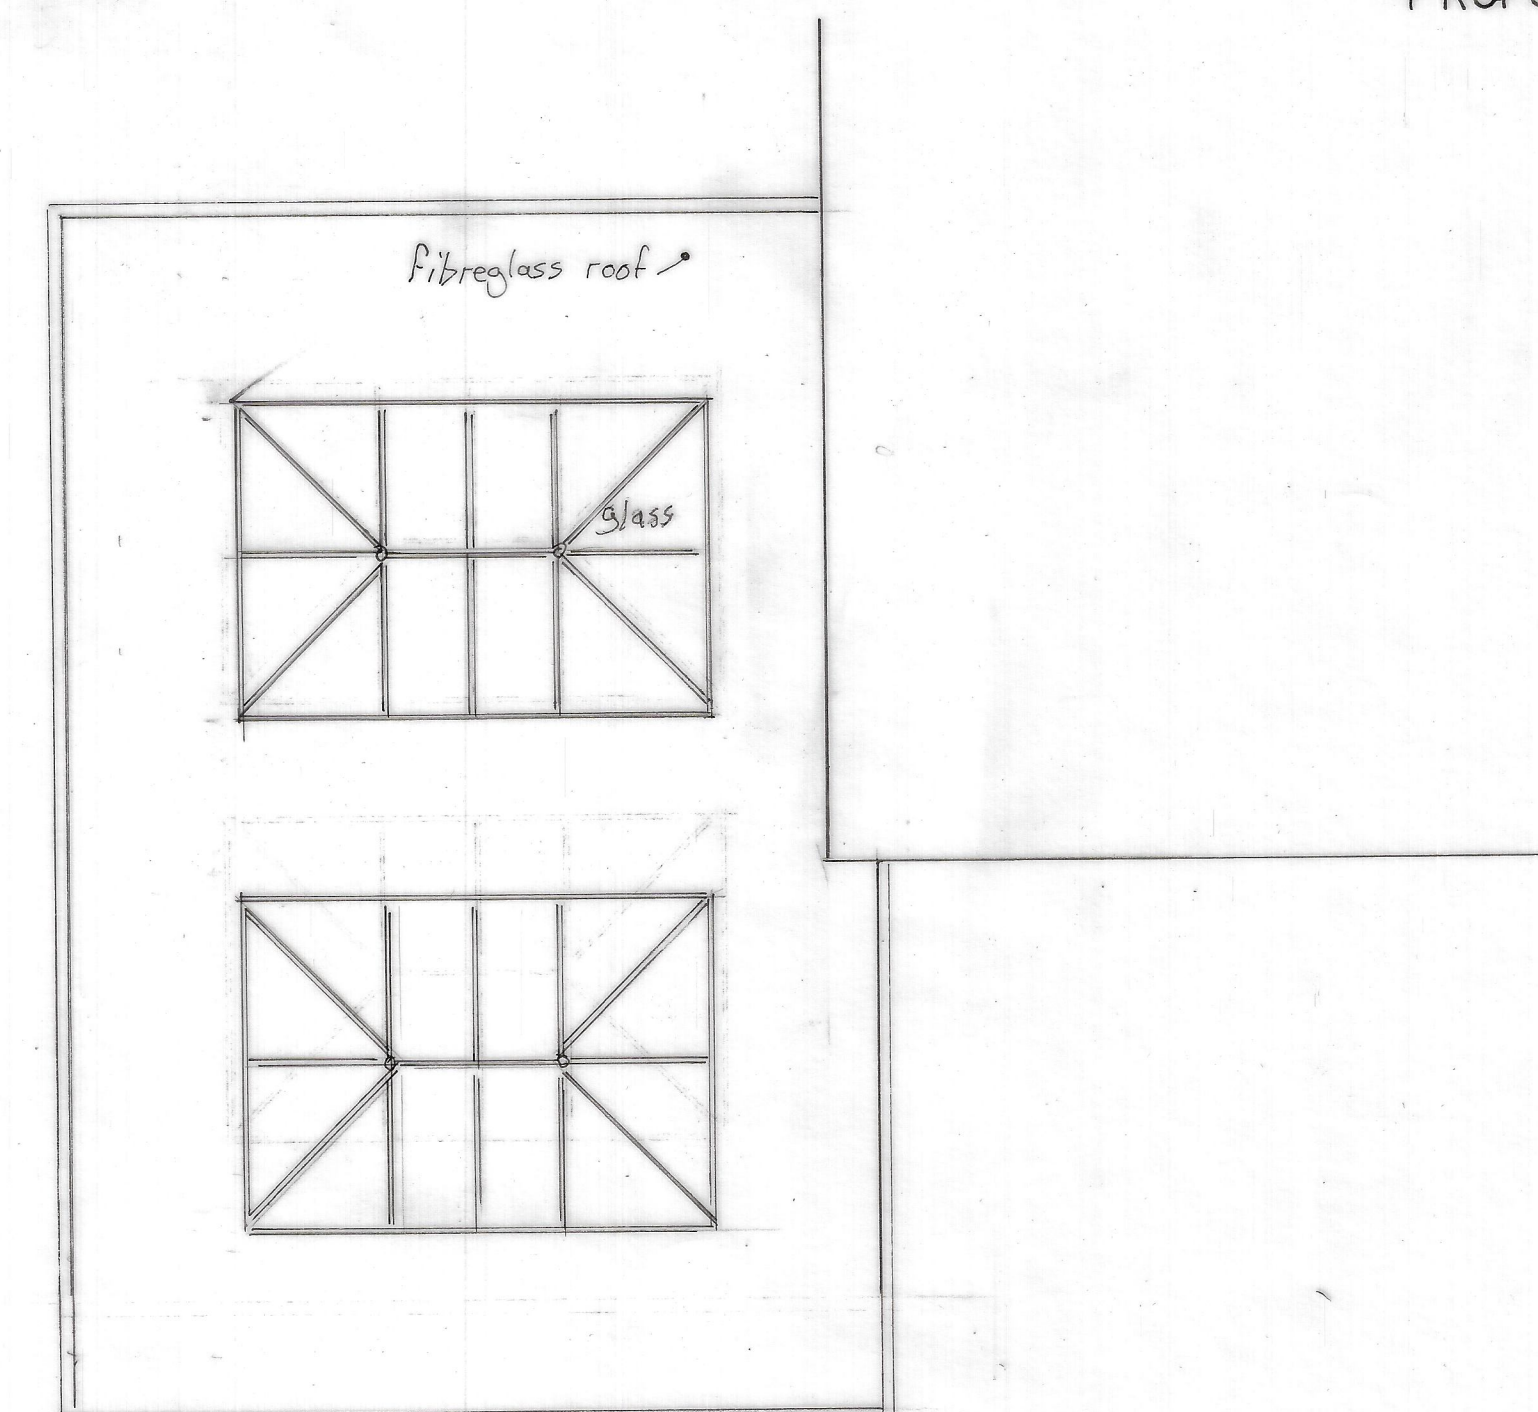

0 1 2 3 4
Scale bar

Amendments. A. Size made 7900, window to side moved

Proposed orangery extension to replace existing conservatory for
Mr. & Mrs. S. Ormand
Oak Tree Farm, Preston Road, Alston, Longridge

drawn by Artech Design 01772 456592

drawing no. 1M/3059/4 A Scale 1:50