


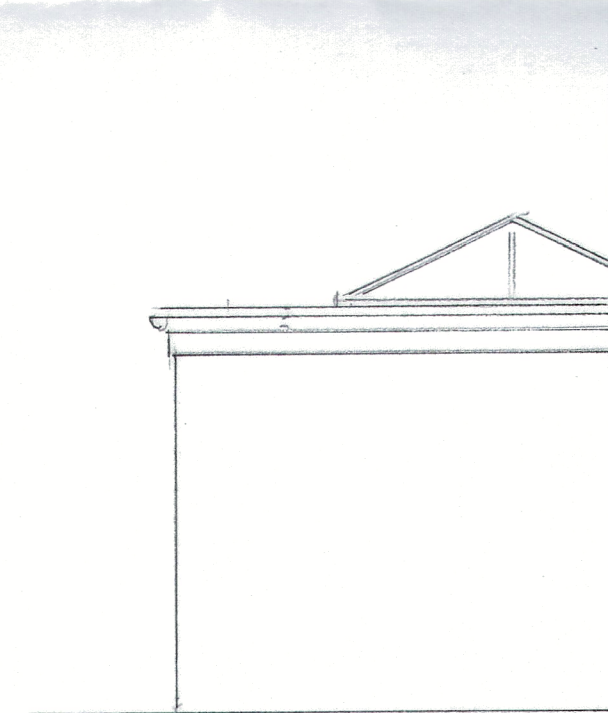


PROPOSED SOUTH EAST ELEVATION




PROPOSED NORTH EAST ELEVATION




elevation B

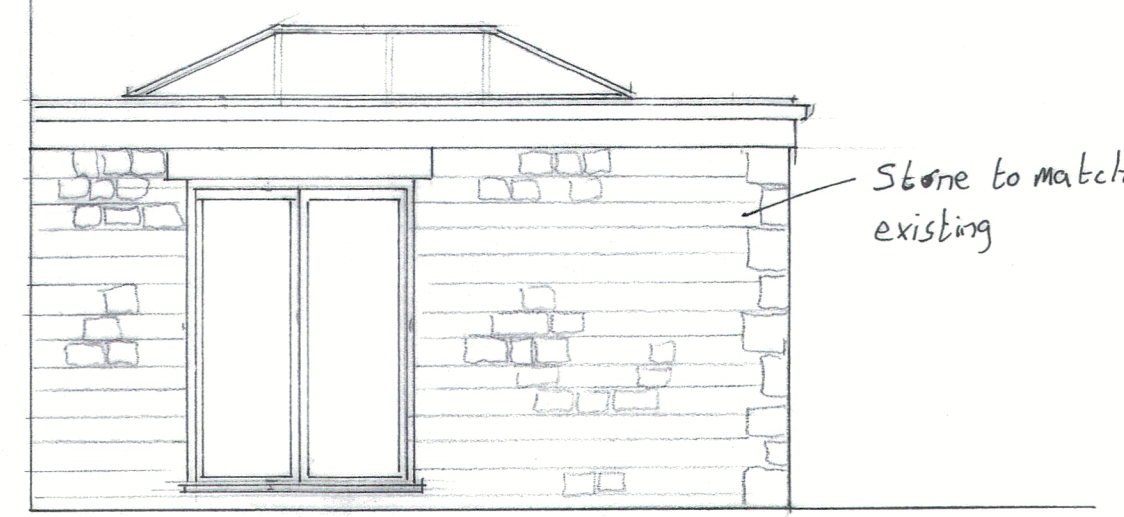

elevation A

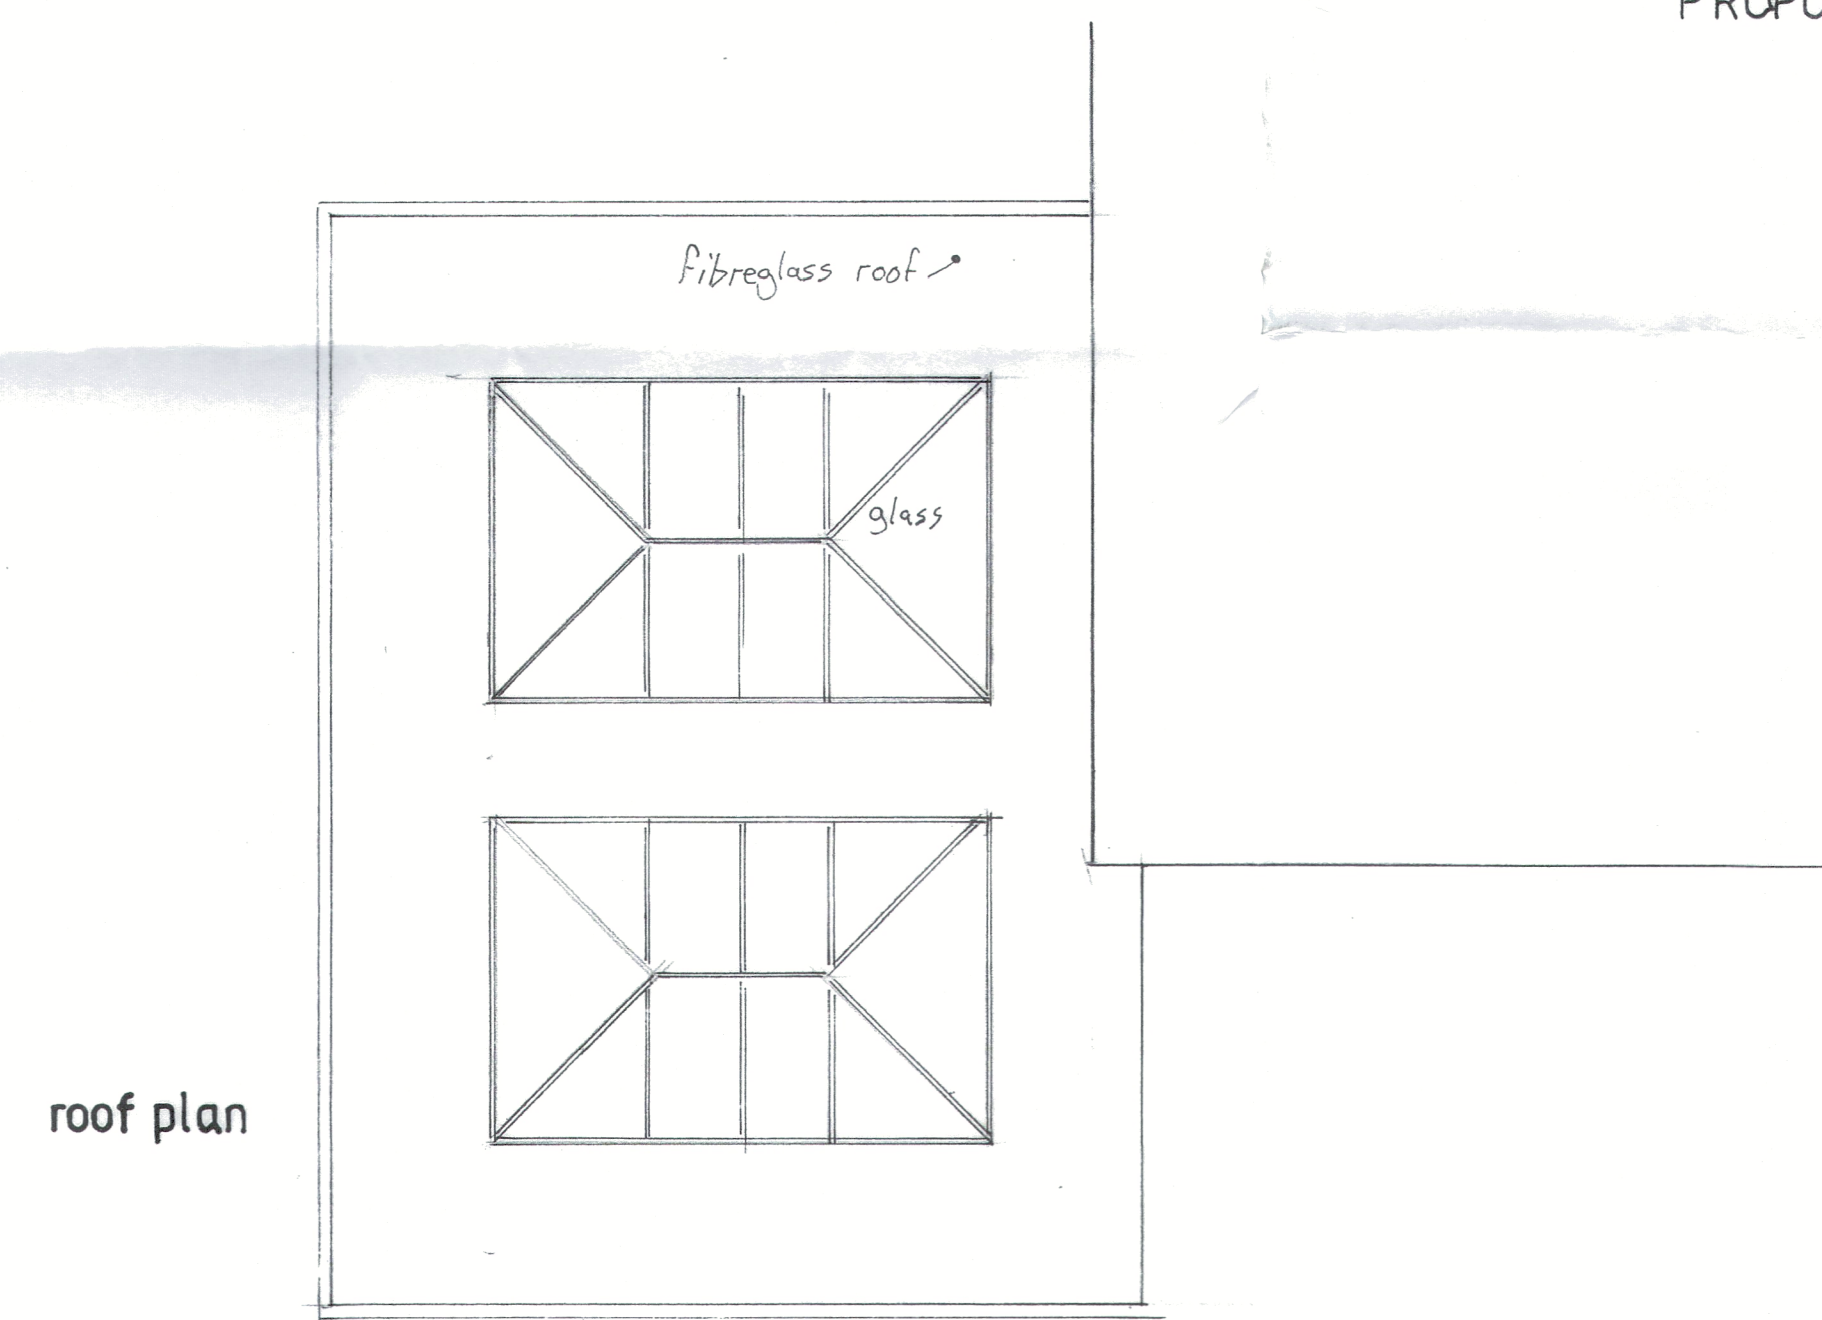

roof plan

 

Proposed orangery extension to replace existing conservatory for  
Mr. & Mrs. S. Ormand  
Oak Tree Farm, Preston Road, Alston, Longridge

drawn by Artech Design 01772 456592

drawing no. 1M/3059/4 Scale 1:50