


Do not scale. Contractors must check all dimensions on site before preparing production drawings or commencing any work. This drawing and its design is the copyright of LMC Architecture Limited and may not be reproduced in any form whatsoever without their prior express written consent.

Revision	Date	Revision note	Drawn by	Purpose of issue
C	18.12.24	Front face of extension set inwards to 1m. Rear extension set back to 3.5m.	LM	Planning

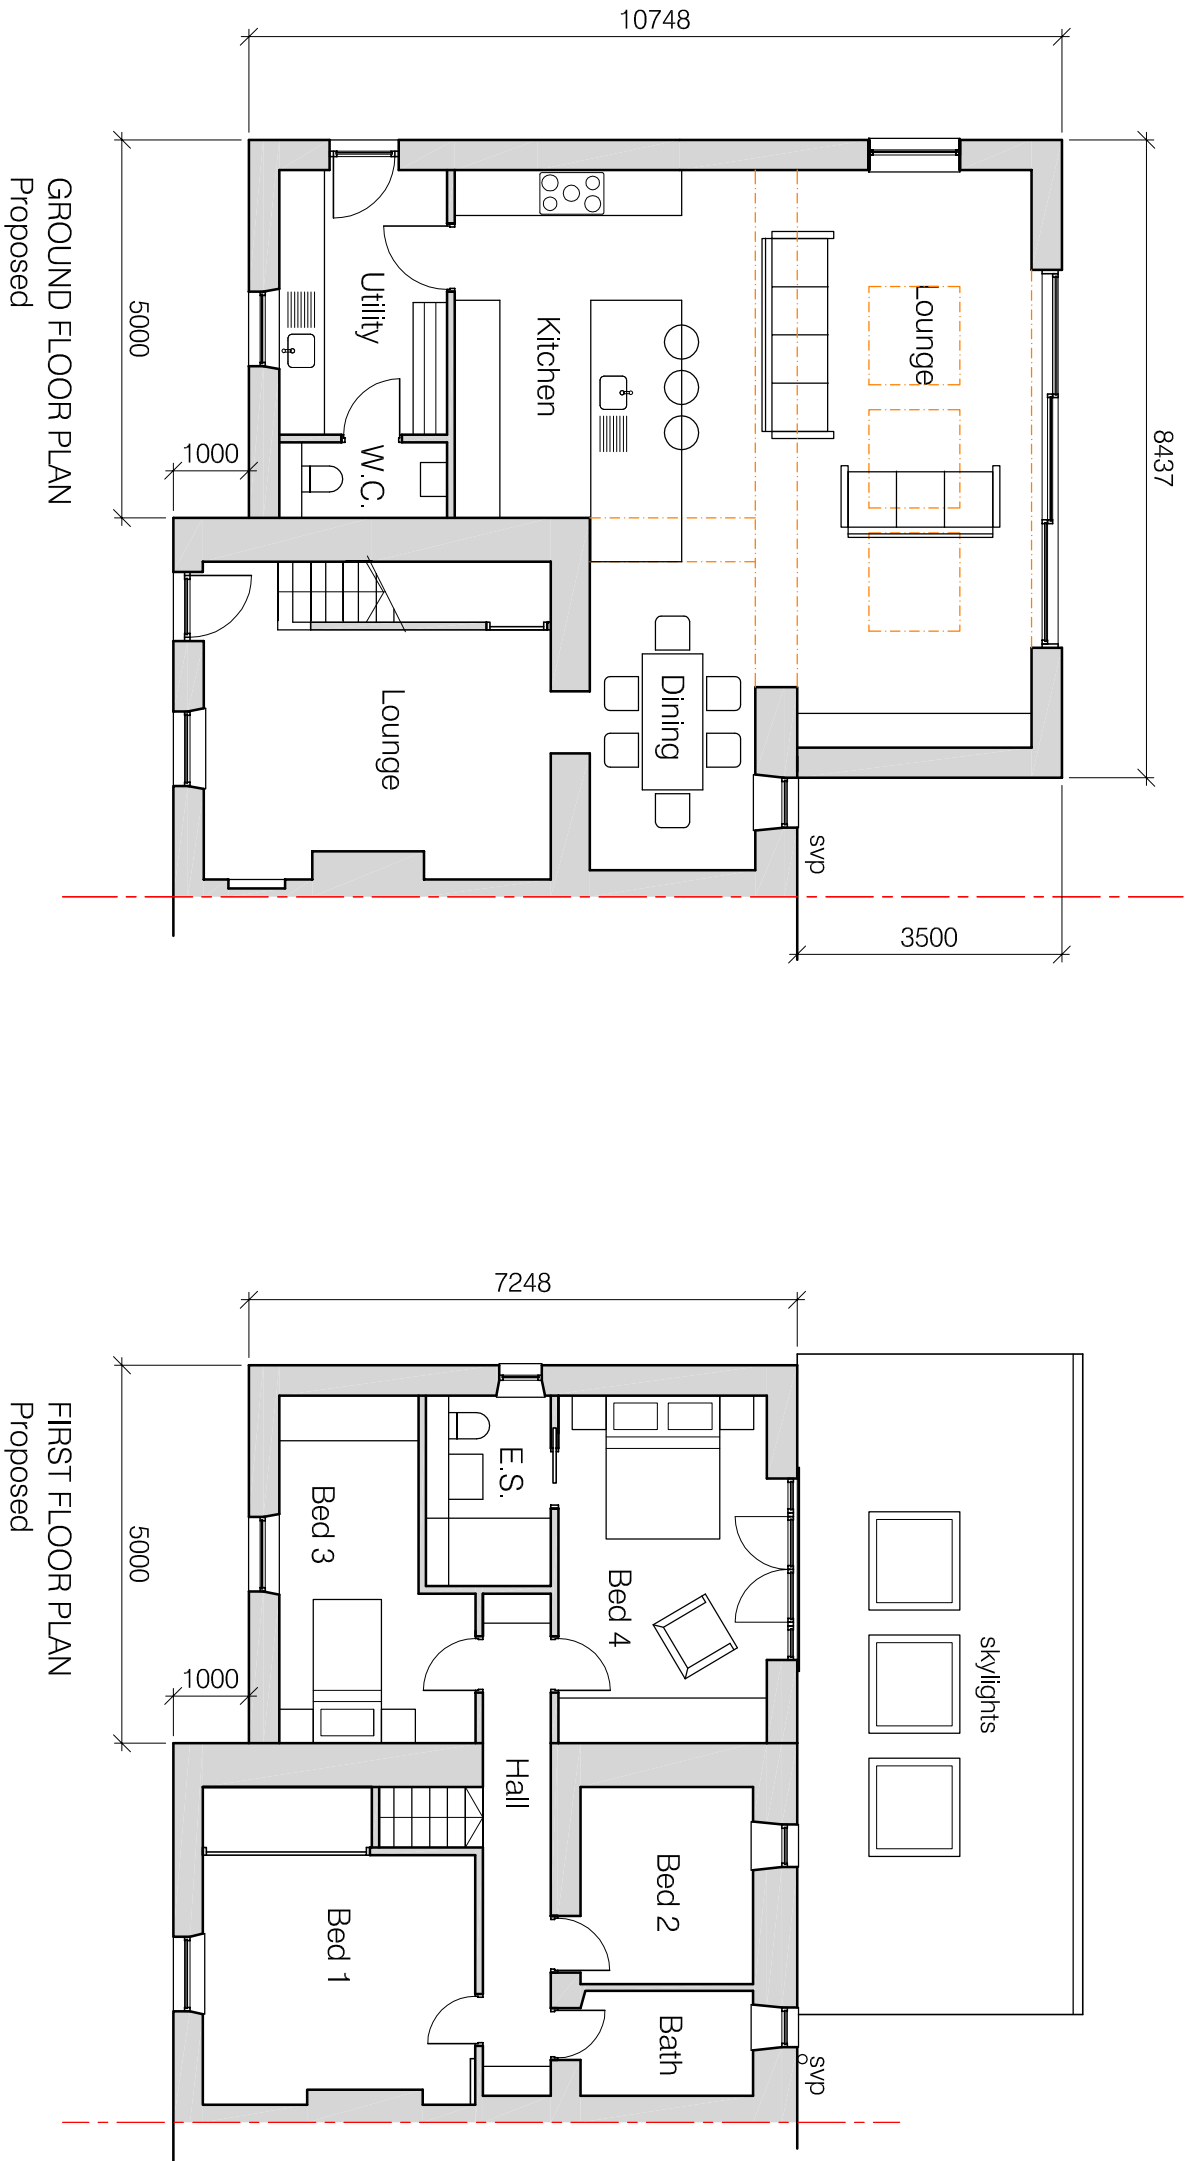

Project Extension to 2 Lane End, Sobden	Drawing title Proposed Ground and first floor plans	Scale 1:100 @ A3	LMC Architecture Limited Architectural design services	
Client Mr and Mrs Davies	Drawing number 2420-PL10 C	Date 02.09.24	4 Dovedale Drive, Ightenhill, Burnley, Lancashire, BB12 8XD Web : www.lmcarchitecture.co.uk	
			LMC ARCHITECTURE LTD	