



PROPOSED GROUND FLOOR SITE PLAN  
 SCALE 1:50

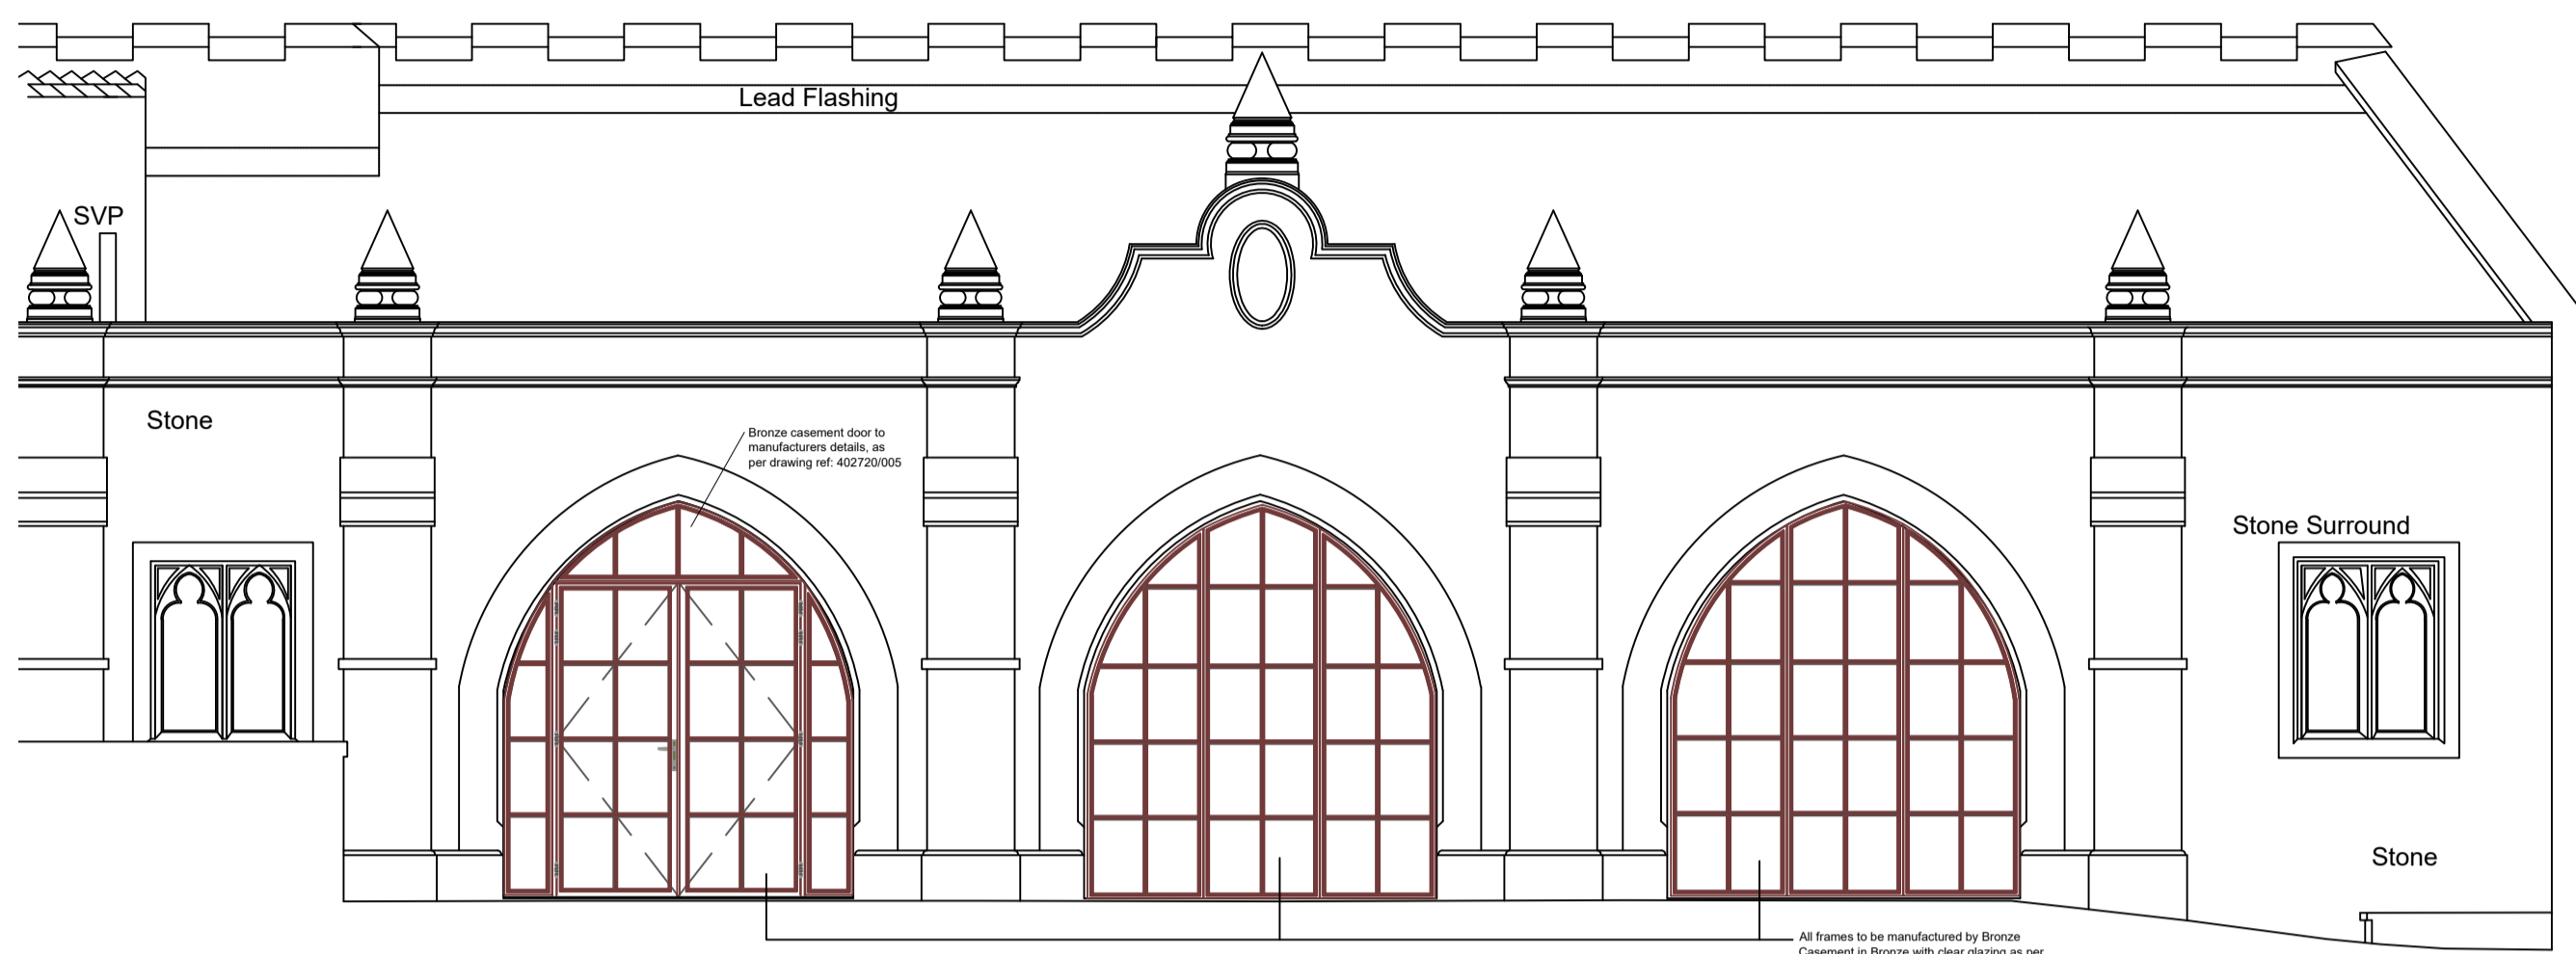

PROPOSED WEST FACING ELEVATION SCALE 1:50

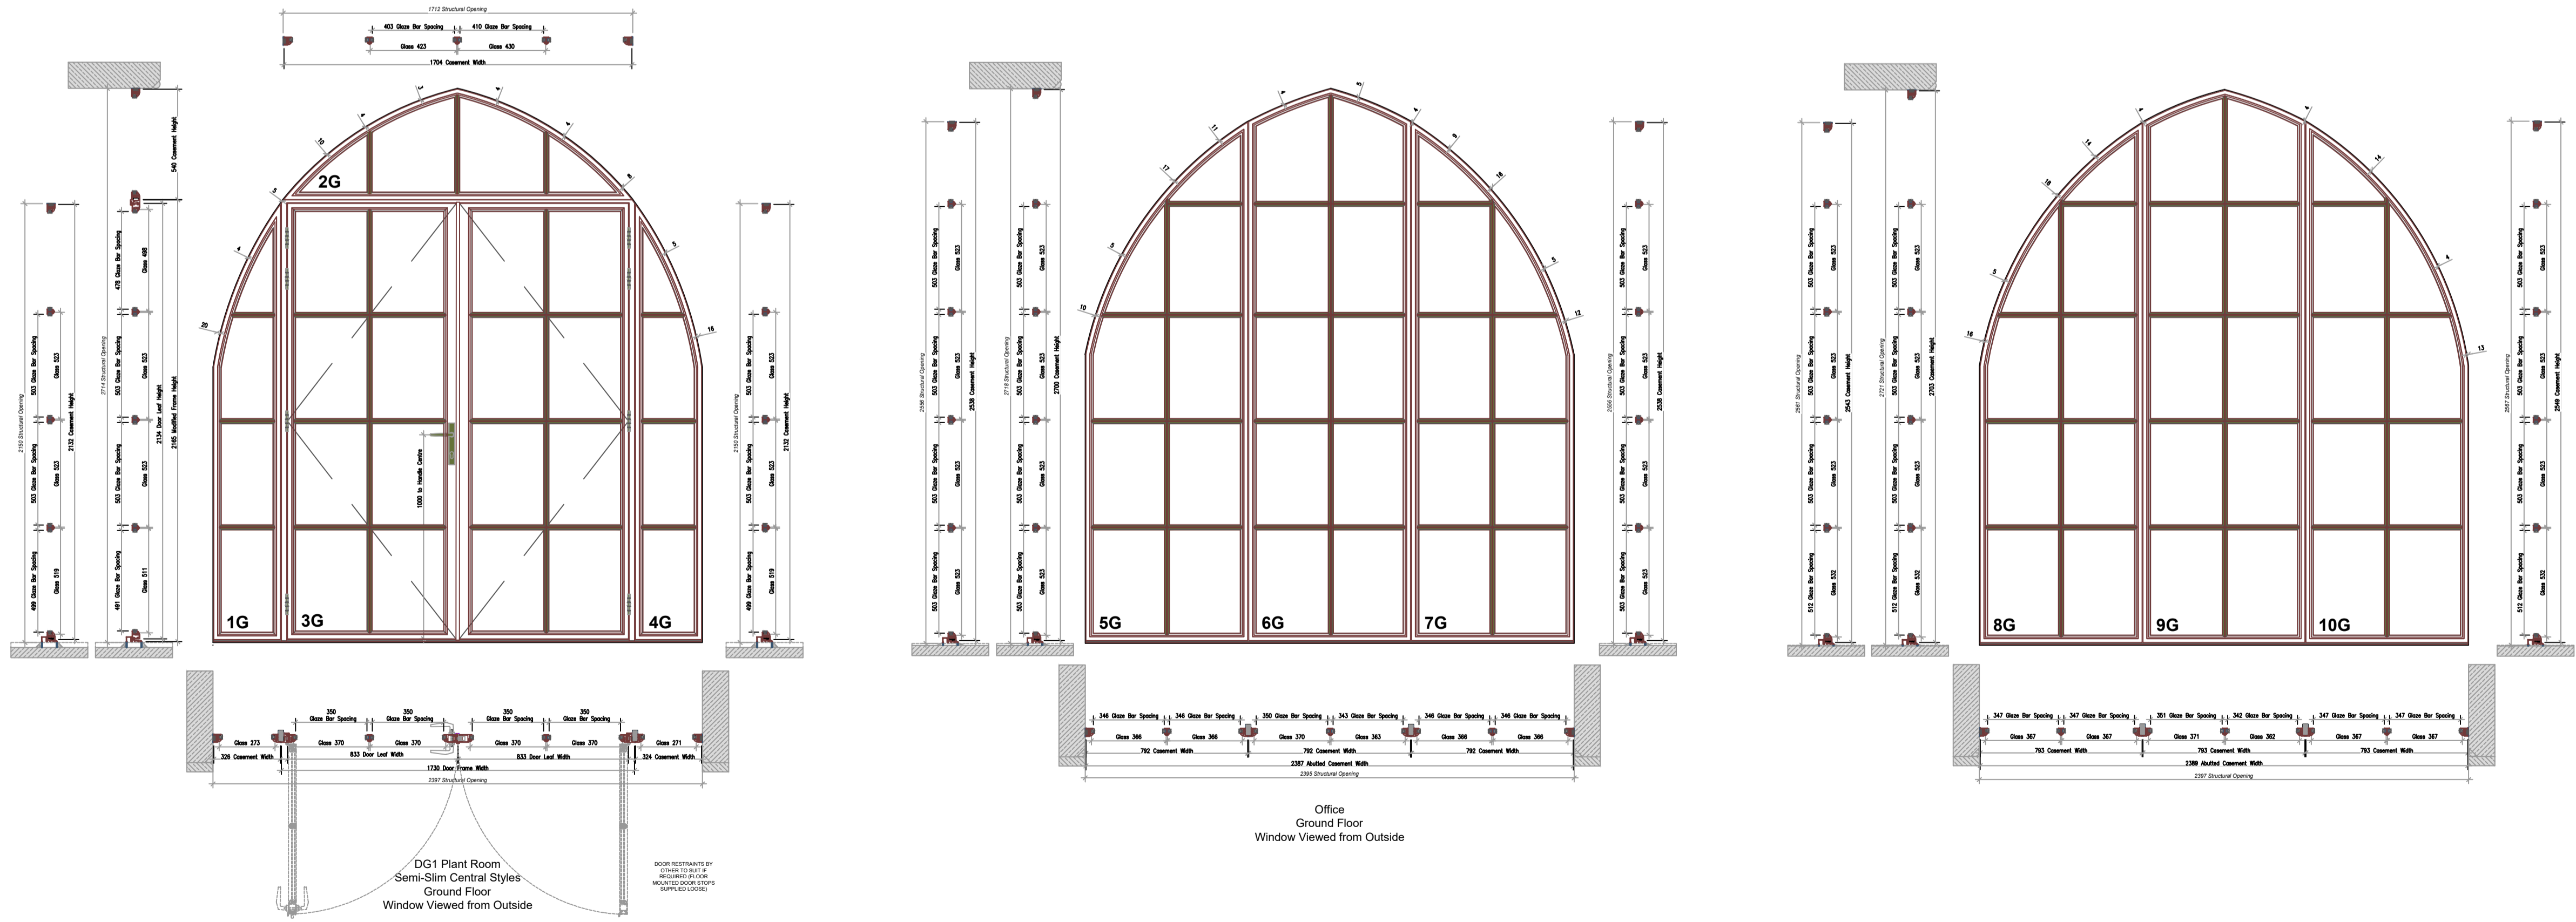

Bronze Casement - Door Elevations and Details  
 Scale 1:20

Client  
 Mr Byrant and Mrs Bovingdon-Byrant

Job Title  
 Proposed Alterations to  
 Waddington Old Hall  
 Waddington

Drawing Title  
 Garage Details  
 Discharge of Conditions

Scale Date Drawn  
 1:50 @ A1 Aug 24 RBM

spa  
 SUNDERLAND PEACOCK ARCHITECTS  
 SUNDERLAND PEACOCK & ASSOCIATES LTD.  
 HAZELMERE, PEARCE ROAD, CLITHEROE  
 LANCASHIRE, BB7 2AG  
 T 01204 423178 F 01204 427328  
 E info@sunderlandpeacock.com  
 www.sunderlandpeacock.com

6423-DC1 REV -