



- Notes**
1. Do not scale drawing.
  2. All dimensions are in millimeters unless noted otherwise.
  3. Not for construction unless otherwise shown.
  4. When appropriate, this drawing to be read in conjunction with project specific Designers Risk Assessments, produced in accordance with requirements of Regulation 13 of the Construction (Design and Management) Regulations 1994.

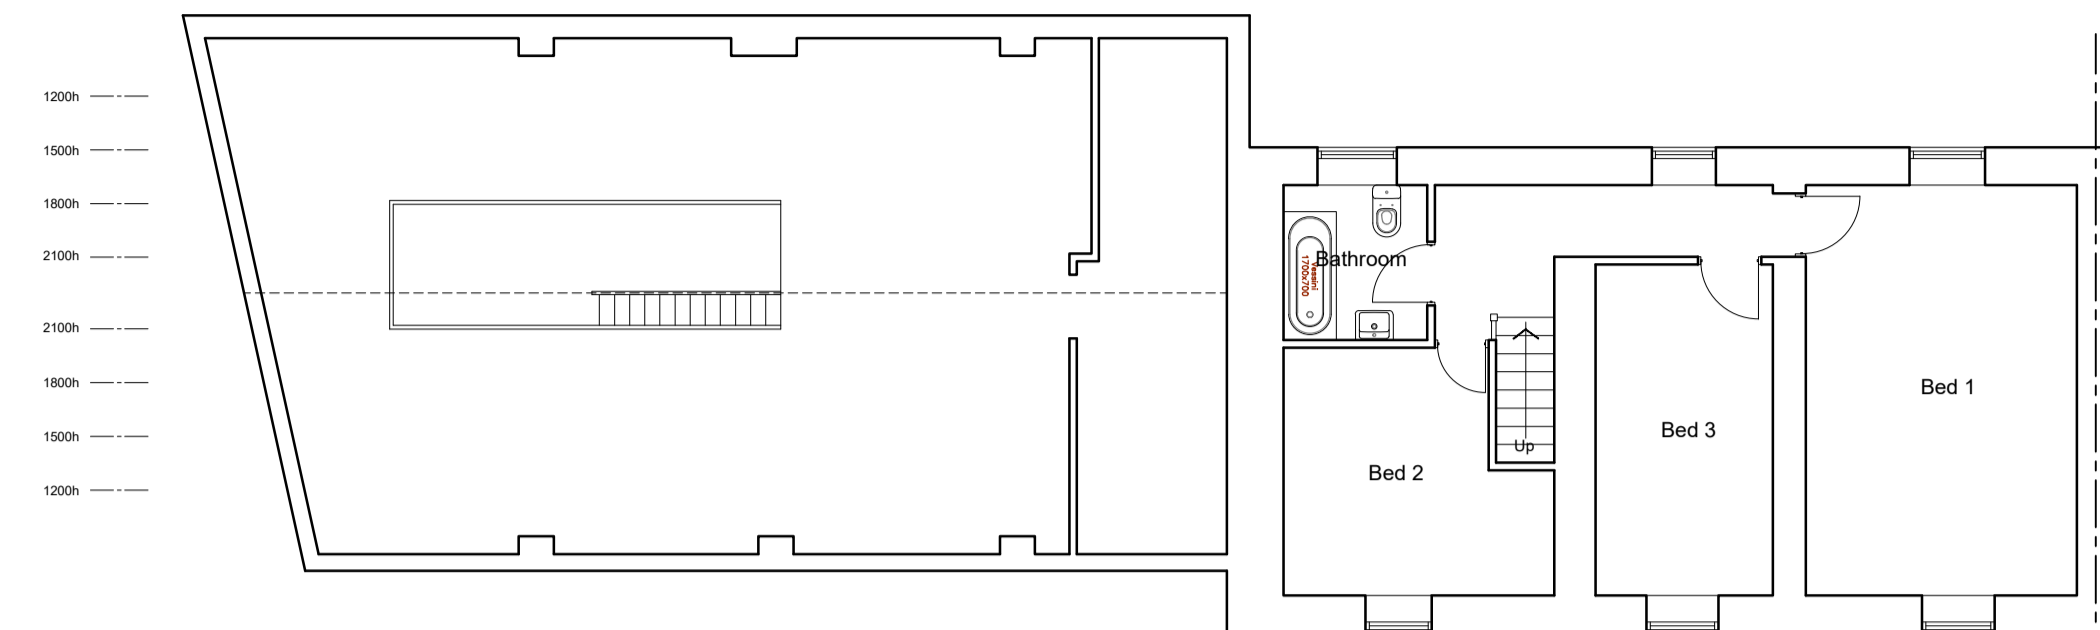

EXISTING FIRST FLOOR PLAN  
Scale 1:100

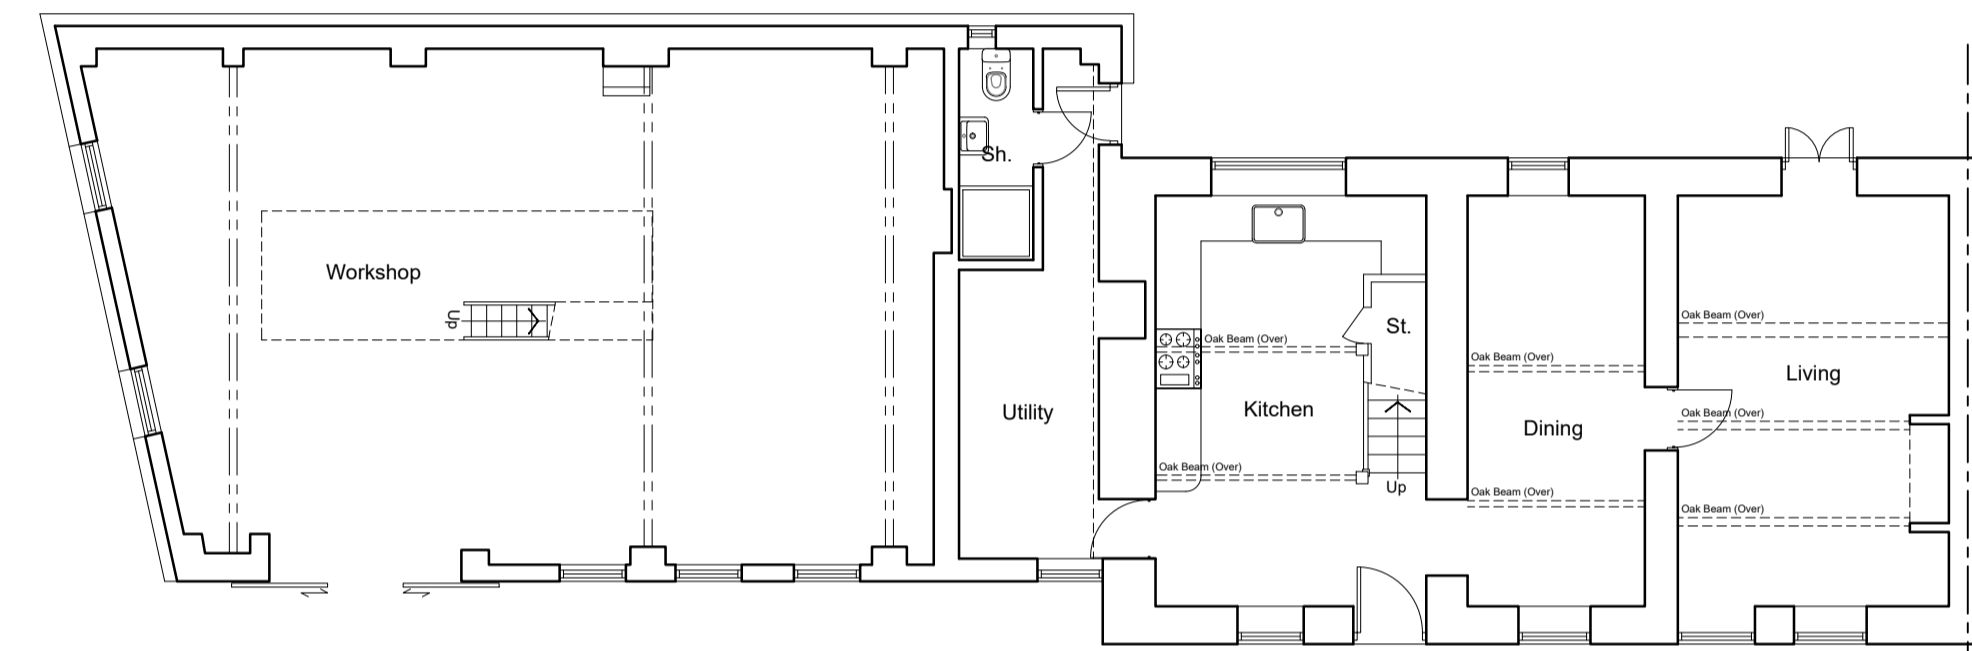


EXISTING GROUND FLOOR PLAN  
Scale 1:100




EXISTING FRONT ELEVATION  
Scale 1:100




EXISTING REAR ELEVATION  
Scale 1:100

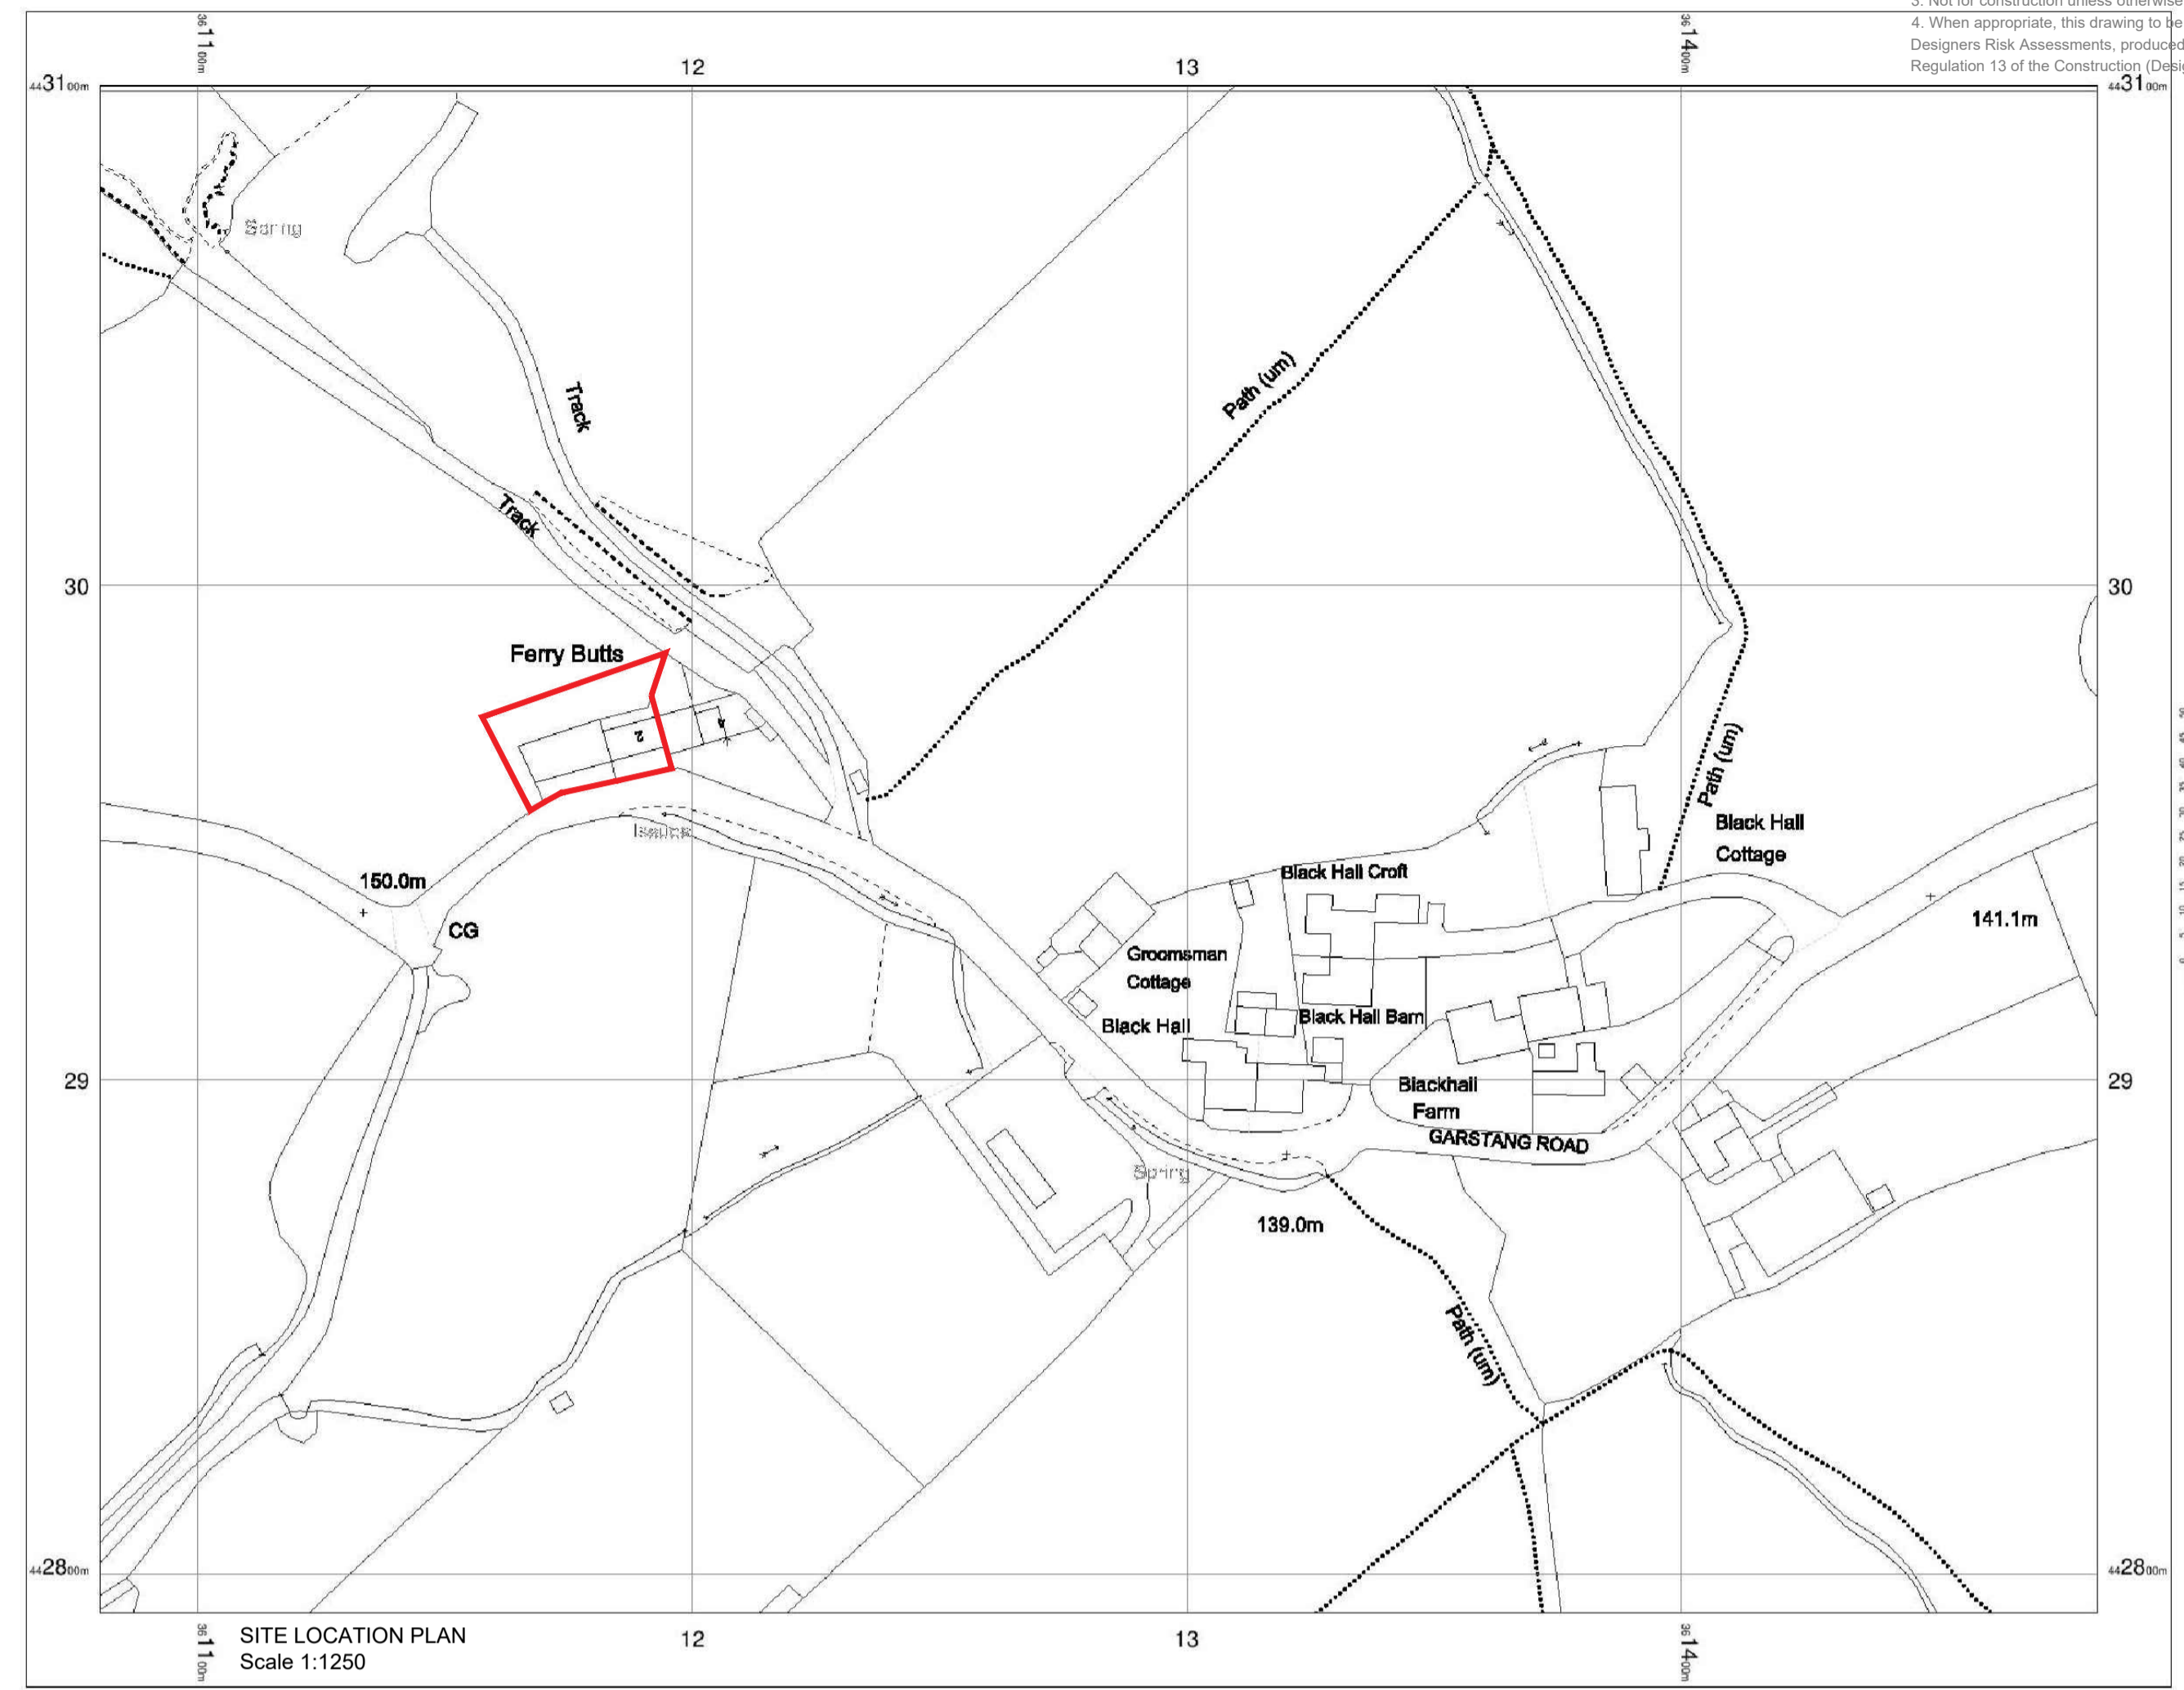


SITE LOCATION PLAN  
Scale 1:1250

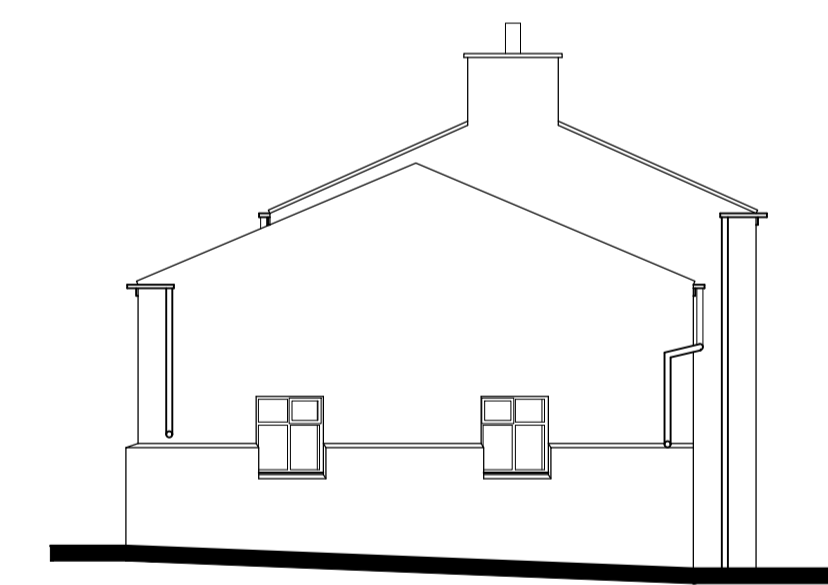

EXISTING SIDE ELEVATION  
Scale 1:100

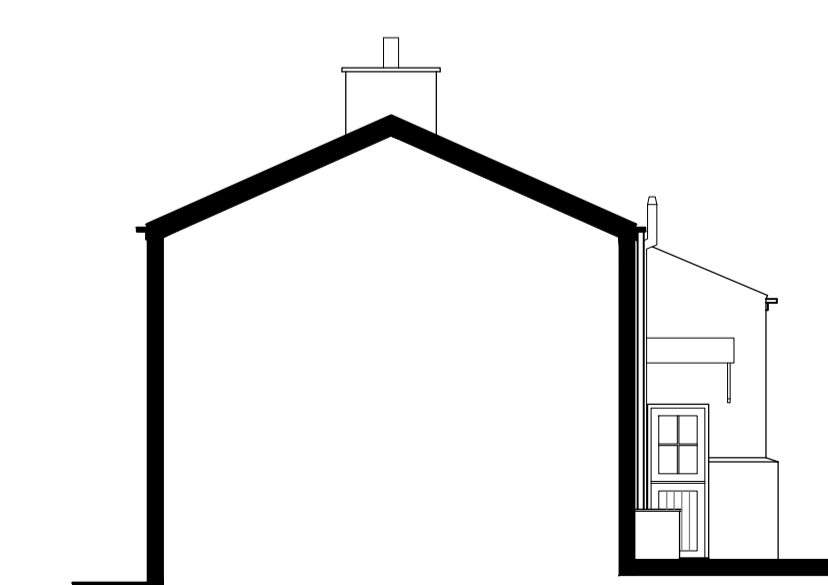

EXISTING SIDE ELEVATION  
Scale 1:100

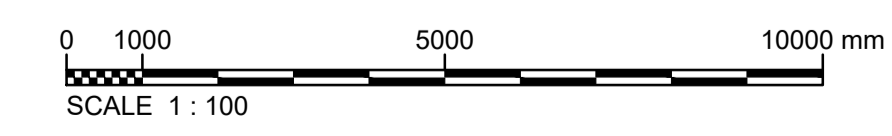

REV.	DATE	DESCRIPTION	DRN.	CHKD.
-	-	-	AG	AG



Tel: 01423 525 222  
Mobile: 07966 576 346  
Email: alex@amgarchitectural.com

**PROJECT**  
MR G. GREGSON  
PROPOSED CHANGE OF USE  
1 FERRY BUTTS  
GARSTANG ROAD  
CHIPPING  
PR3 2QJ

**TITLE**  
EXISTING FLOOR PLANS AND ELEVATIONS  
SITE LOCATION PLAN

**STAGE**  
**PLANNING**

JOB No. 2023 537	DWG No. 01	REV. -
SCALE 1:1250, 1:100 @ A1	DATE August 2024	
DRAWN FDD	CHECKED AMG	