



1. Notes

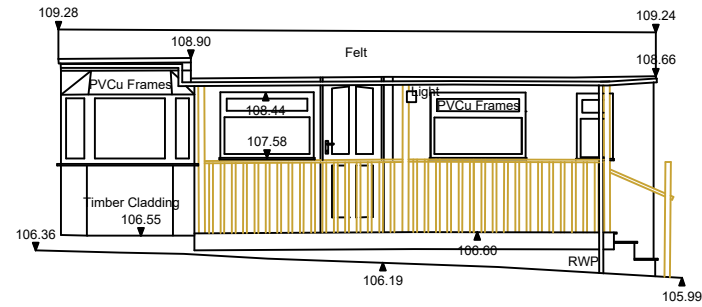


▼ 105.00m above OS Datum

North Elevation

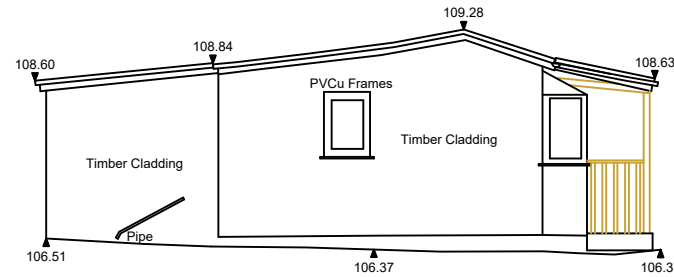


▼ 105.00m above OS Datum

East Elevation

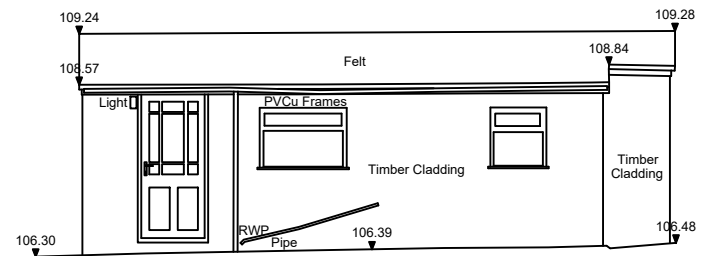

▼ 105.00m above OS Datum

South Elevation

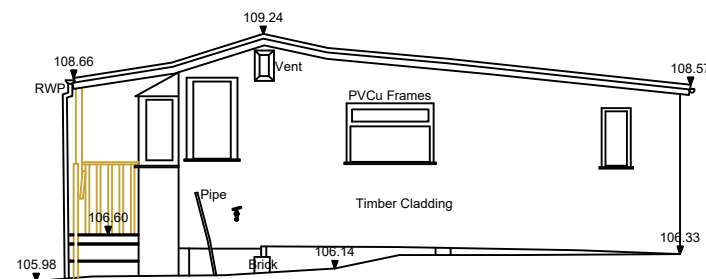

▼ 105.00m above OS Datum

West Elevation

REV:	DESCRIPTION:	BY:	DATE:
© All works copyright of Black Barn Architecture			
This drawing has been produced for Mr Hull for in relation to Longridge Road and prepared solely for the status indicated. It is not for use by any other person or for any other purpose.			
STATUS:			
Stage 3 - Spatial Coordination			



SITE:
 Longridge Road
 Hurst Green
 Lancashire
 BB7 9QP

CLIENT:
 Mr Hull

JOB TITLE:
 Hazel-Mere

DRAWING TITLE:
 Existing Elevations

DATE: 10/09/24	DRAWN: CR	CHECKED: MS	PAPER SIZE: A3 (420x297mm)
JOB NO: BBA_232	DRAWING NO: E20	REVISION: -	

EXISTING ELEVATIONS
 SCALE 1:100

