

**D** For proposed elevations see drawing BBA\_232-P20

Notes:

1. Notes

**C** For proposed elevations see drawing BBA\_232-P20

For proposed elevations see drawing BBA\_232-P21

**A**

**B** For proposed elevations see drawing BBA\_232-P20

REV: DESCRIPTION: BY: DATE:

© All works copyright of Black Barn Architecture

This drawing has been produced for Mr Hull for in relation to Longridge Road and prepared solely for the status indicated. It is not for use by any other person or for any other purpose.

STATUS: **Stage 3 - Spatial Coordination**




SITE:  
 Longridge Road  
 Hurst Green  
 Lancashire  
 BB7 9QP

CLIENT:  
 Mr Hull

JOB TITLE:  
 Hazel-Mere

DRAWING TITLE:  
 Proposed Floor Plan

DATE: 10/09/24	DRAWN: CR	CHECKED: MS	PAPER SIZE: A3 (297x420mm)
JOB NO: BBA_232	DRAWING NO: P10	REVISION: -	

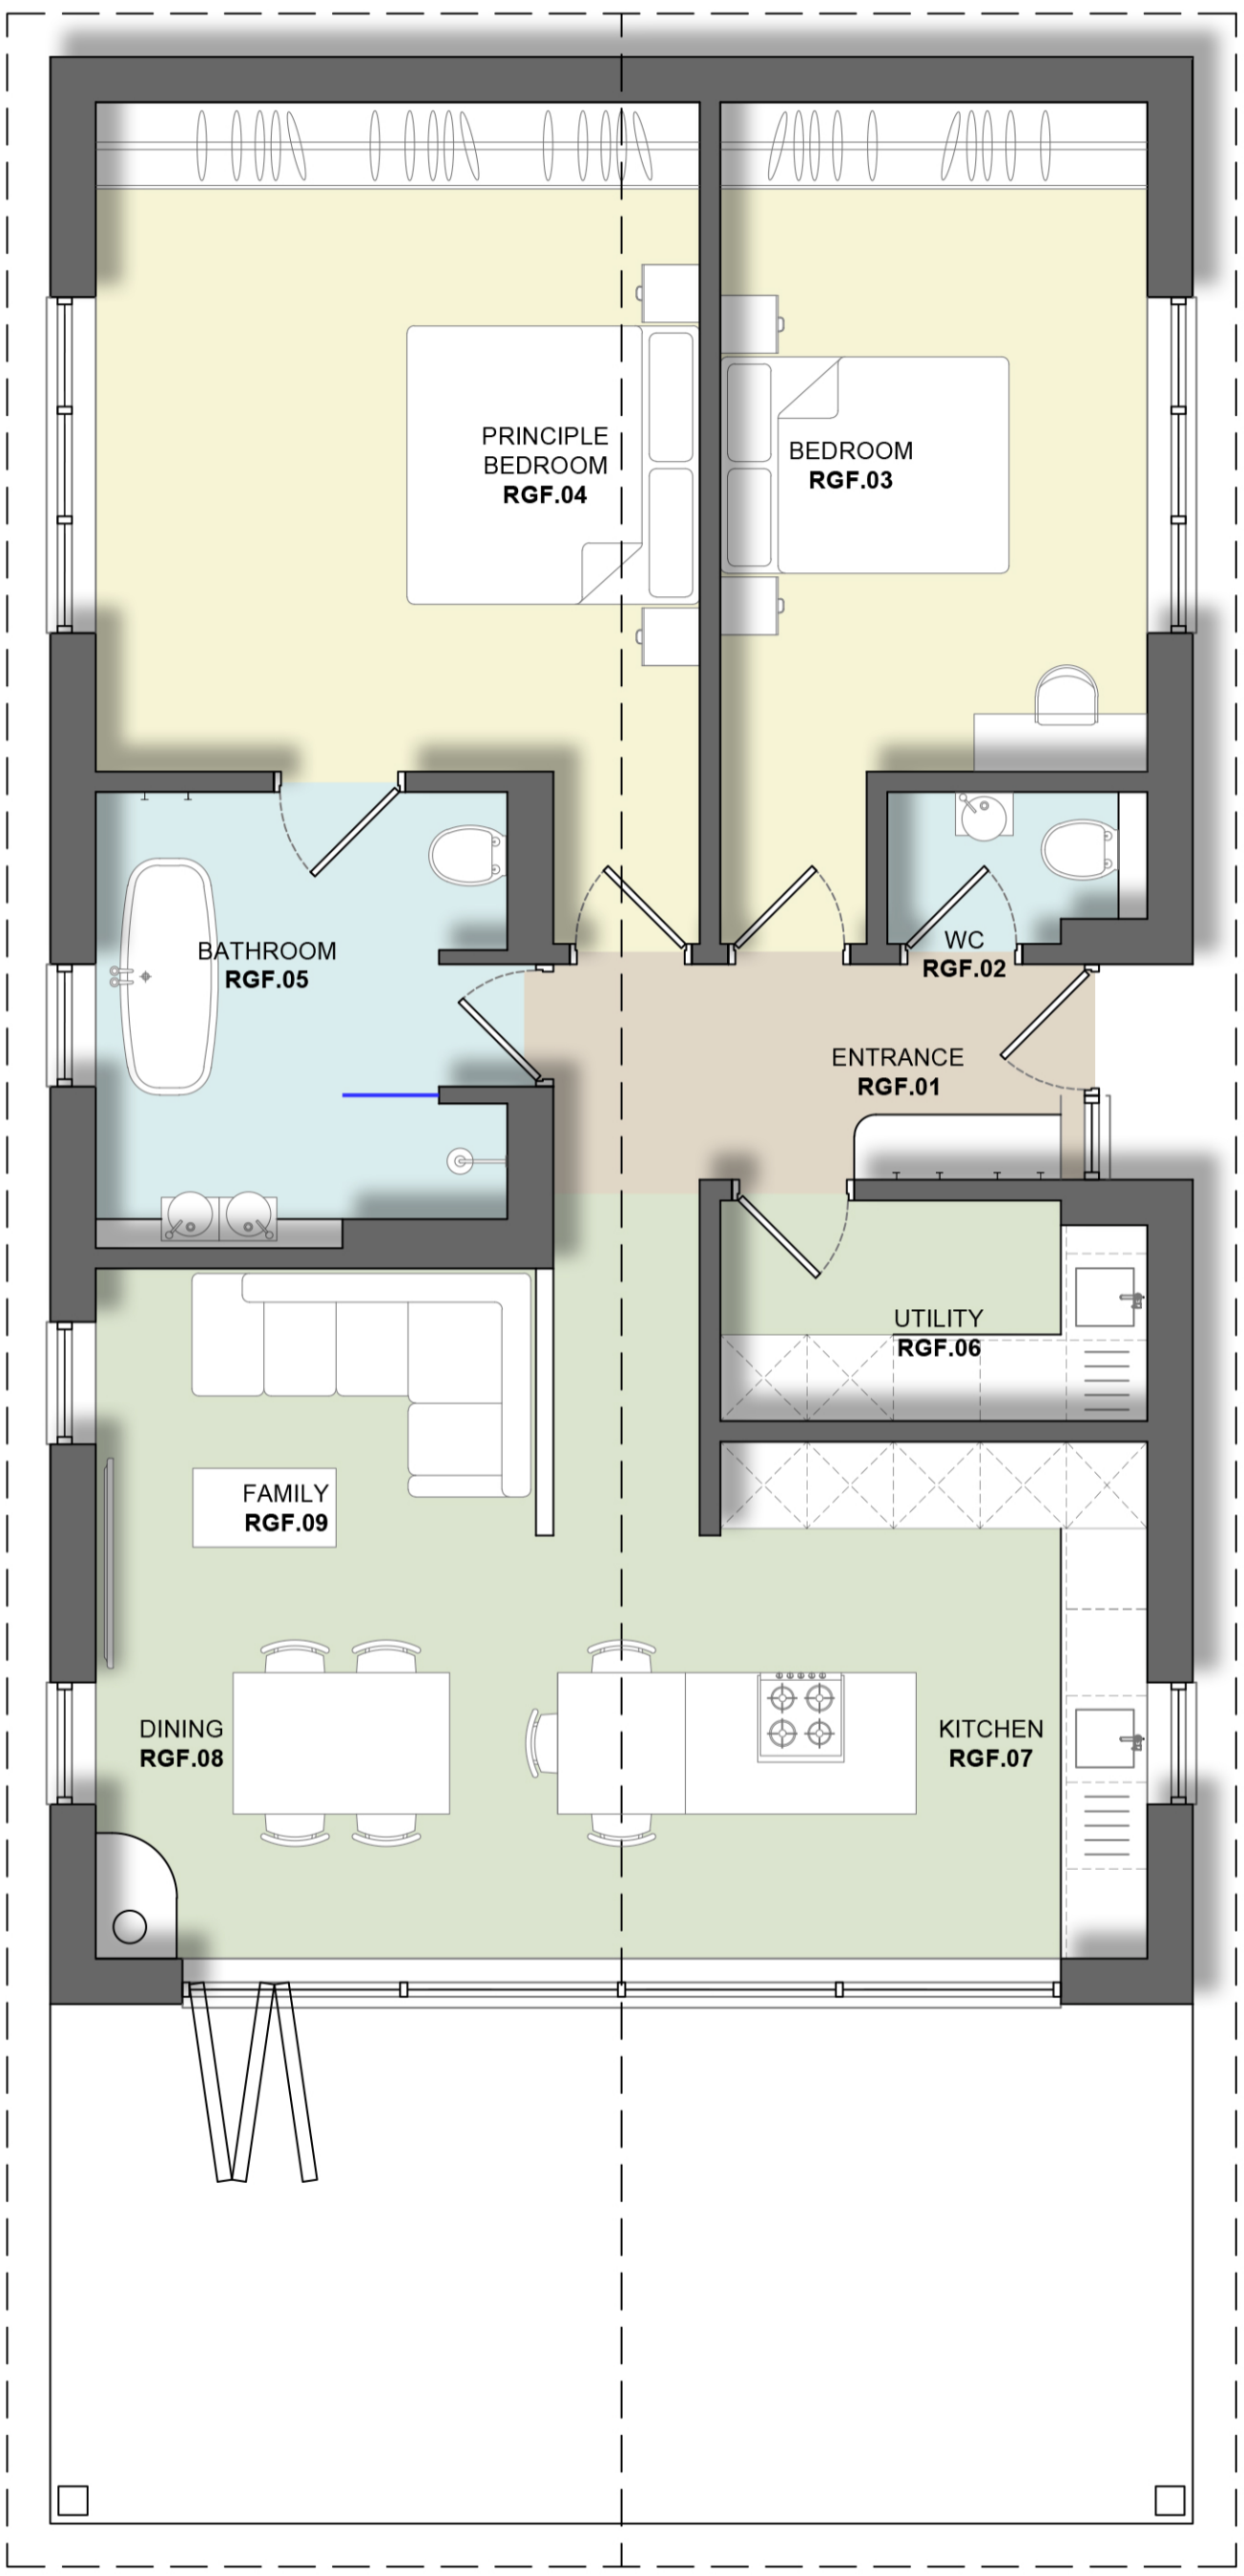

**PROPOSED FLOOR PLAN**  
 SCALE 1:50

