


profiled metal roof deck
 P51B/B.25 (10% roof
 falls)
 pressed metal gutter
 P5100E.55
 flat panel cladding Orion
 (dark when)
 flat panel cladding Sirius
 (light when)
 aluminium sash system
 P5100E.55
 doors P5100A.55

horizontal profiled cladding
 P51B/B.25
 vertical profiled cladding
 P510A/O5

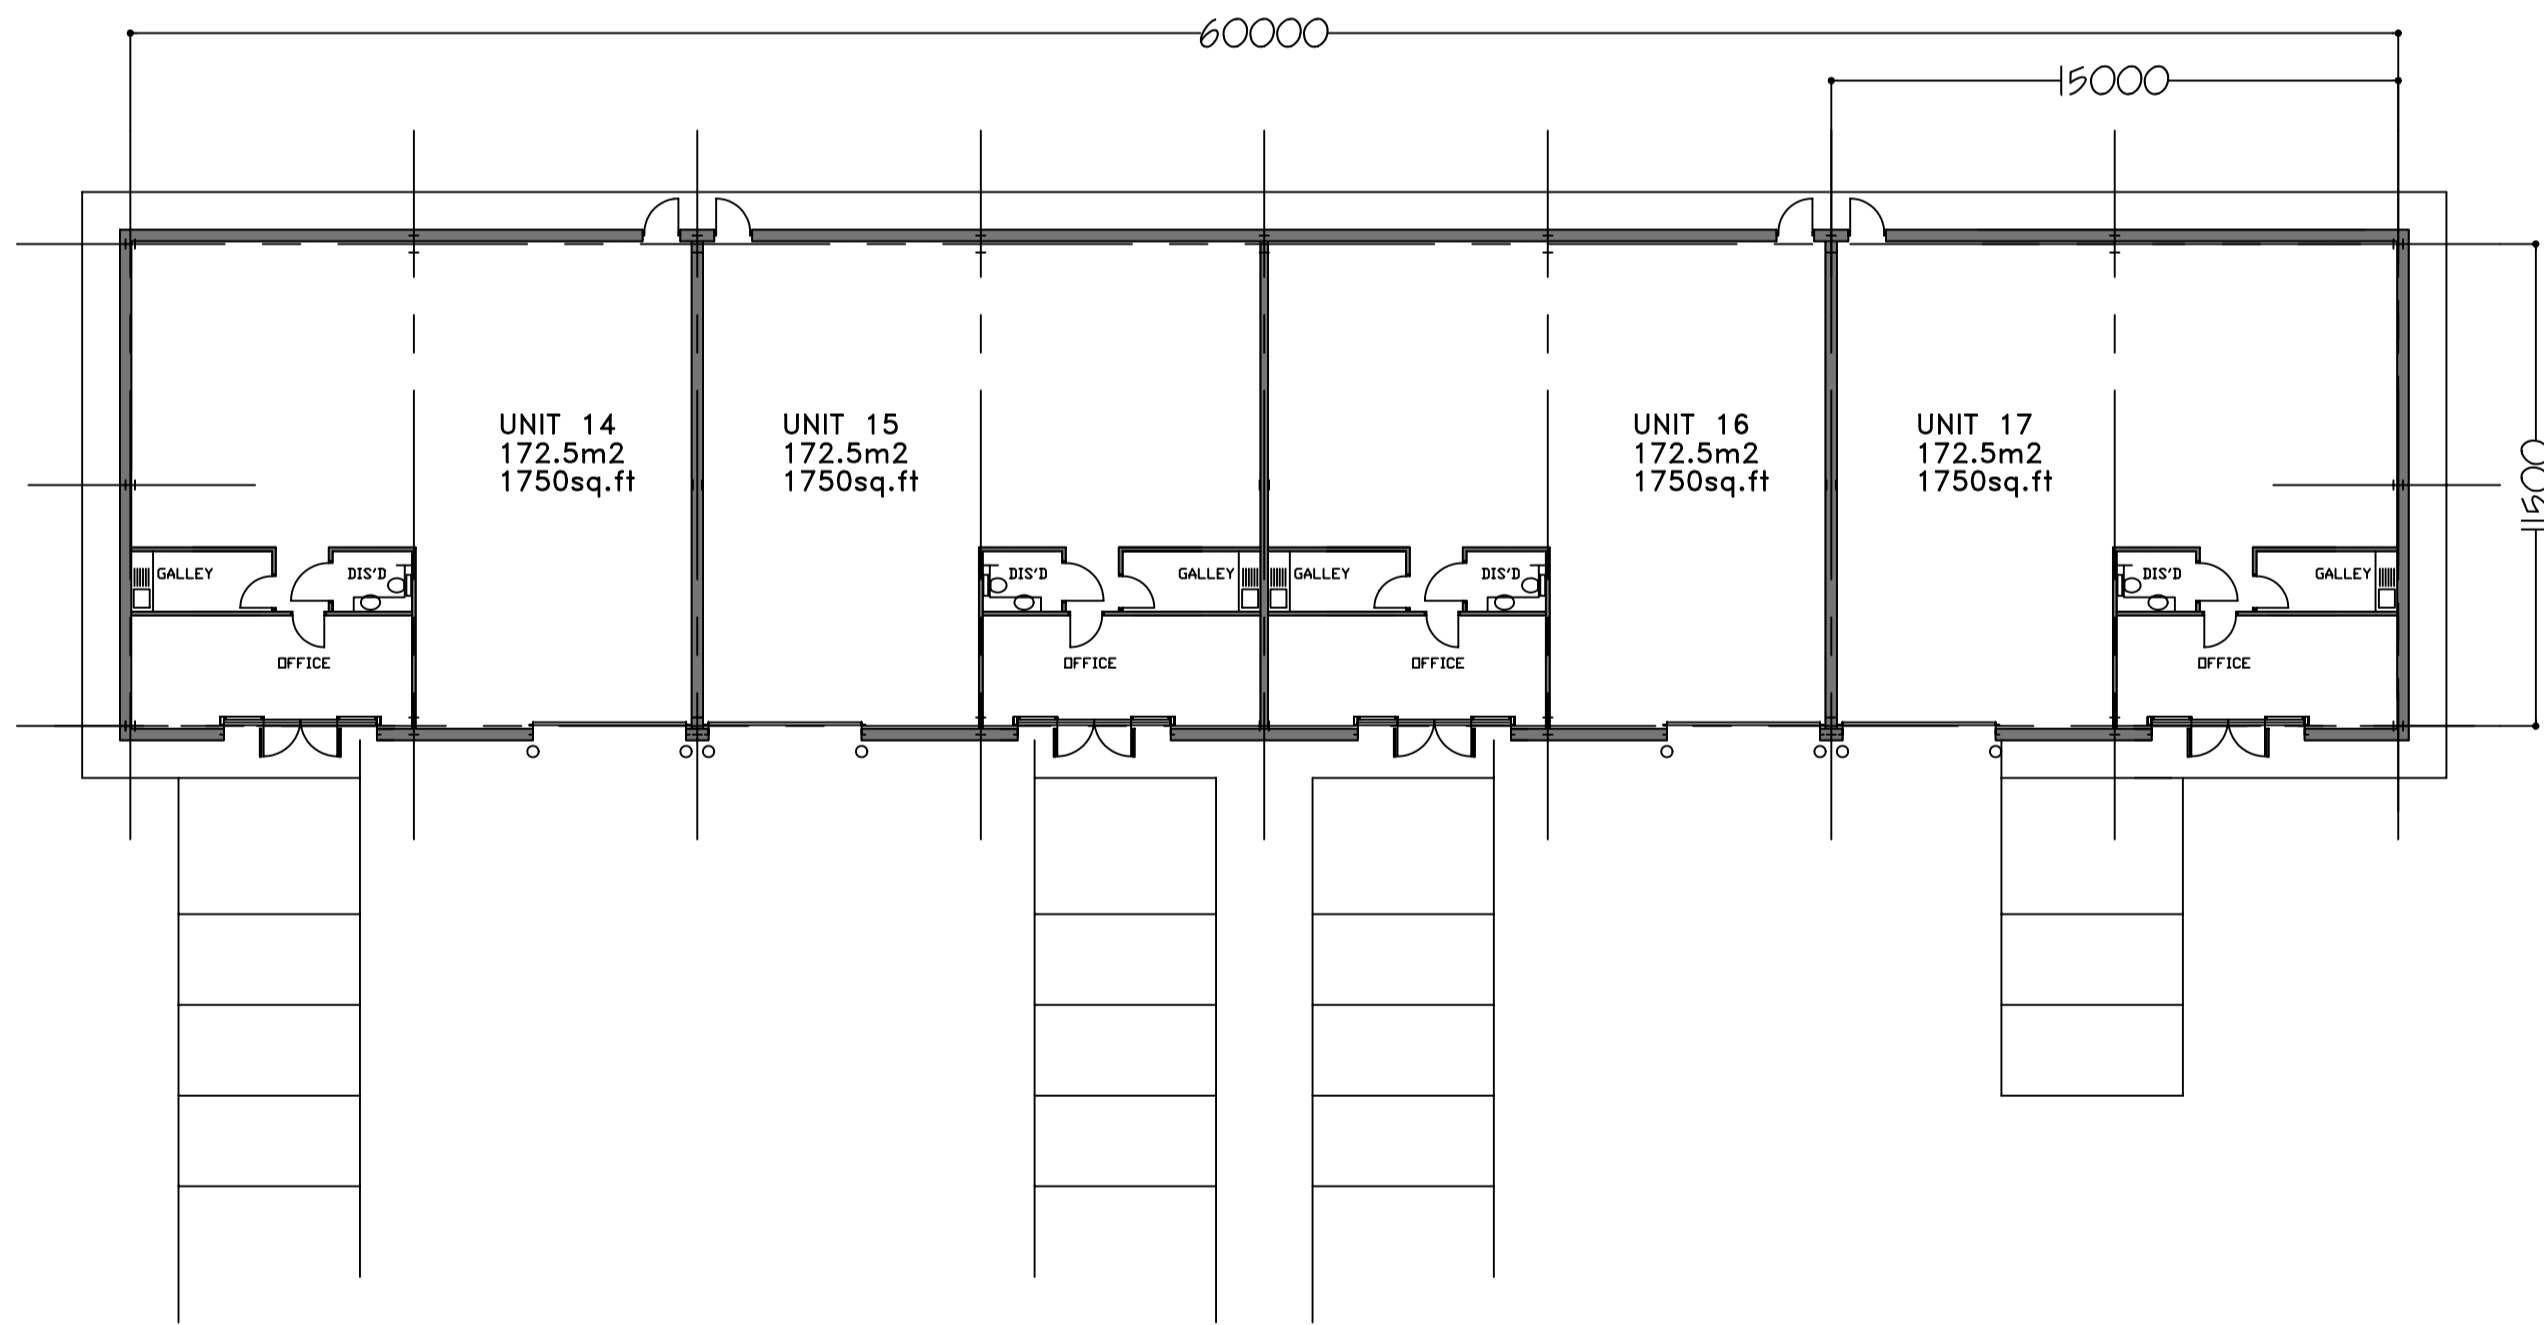

GROUND FLOOR PLAN

PROPOSED DEVELOPMENT
 BURNLEY ROAD
 SIMONSTONE

UNITS 14 - 17
 LAYOUT & ELEVATIONS

Scale: 1:200 Date: Oct 15 No. 1883/07B

Craven
 partnership
 Architectural Services
 Laigill Lodge
 Mount Pleasant
 High Sarnham
 Lancaster
 LA2 7LA
 Tel: 015242 63442
 Mob: 07818060892
 Email: info@cravendesign.co.uk

© Copyright Craven Design Partnership. Must not be reproduced
 in part or in whole without written consent.