




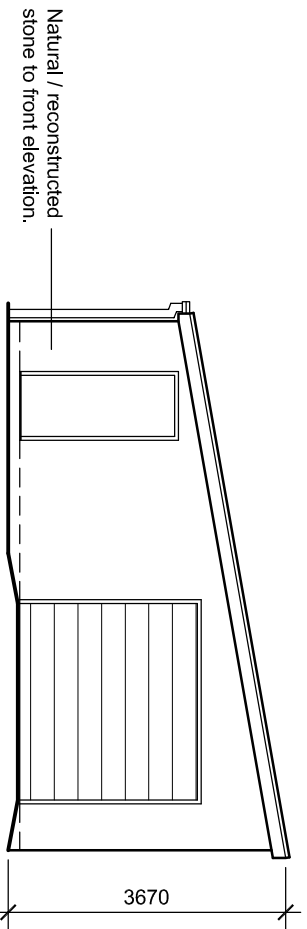


Proposed Front Elevation

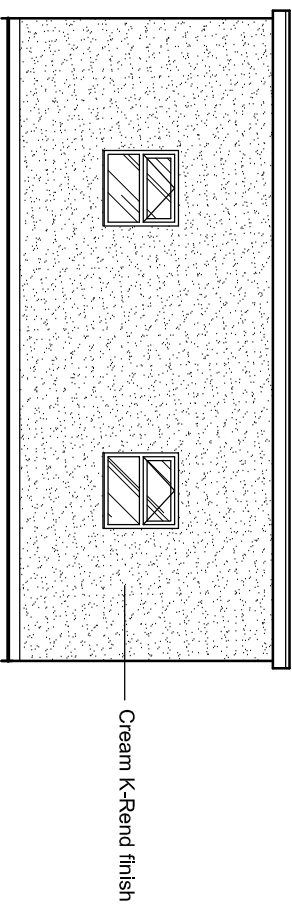


Proposed Side Elevation

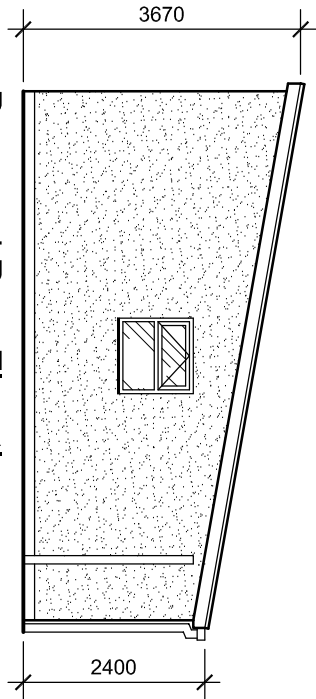


Proposed Rear Elevation

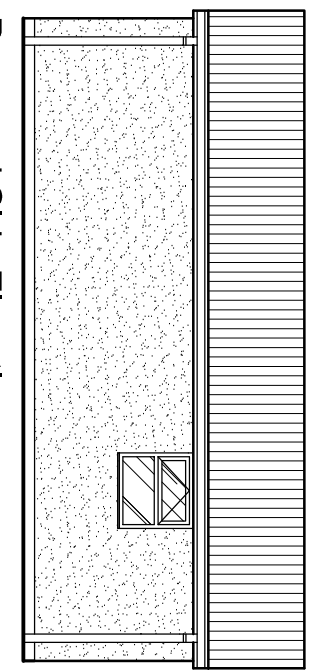


Proposed Side Elevation

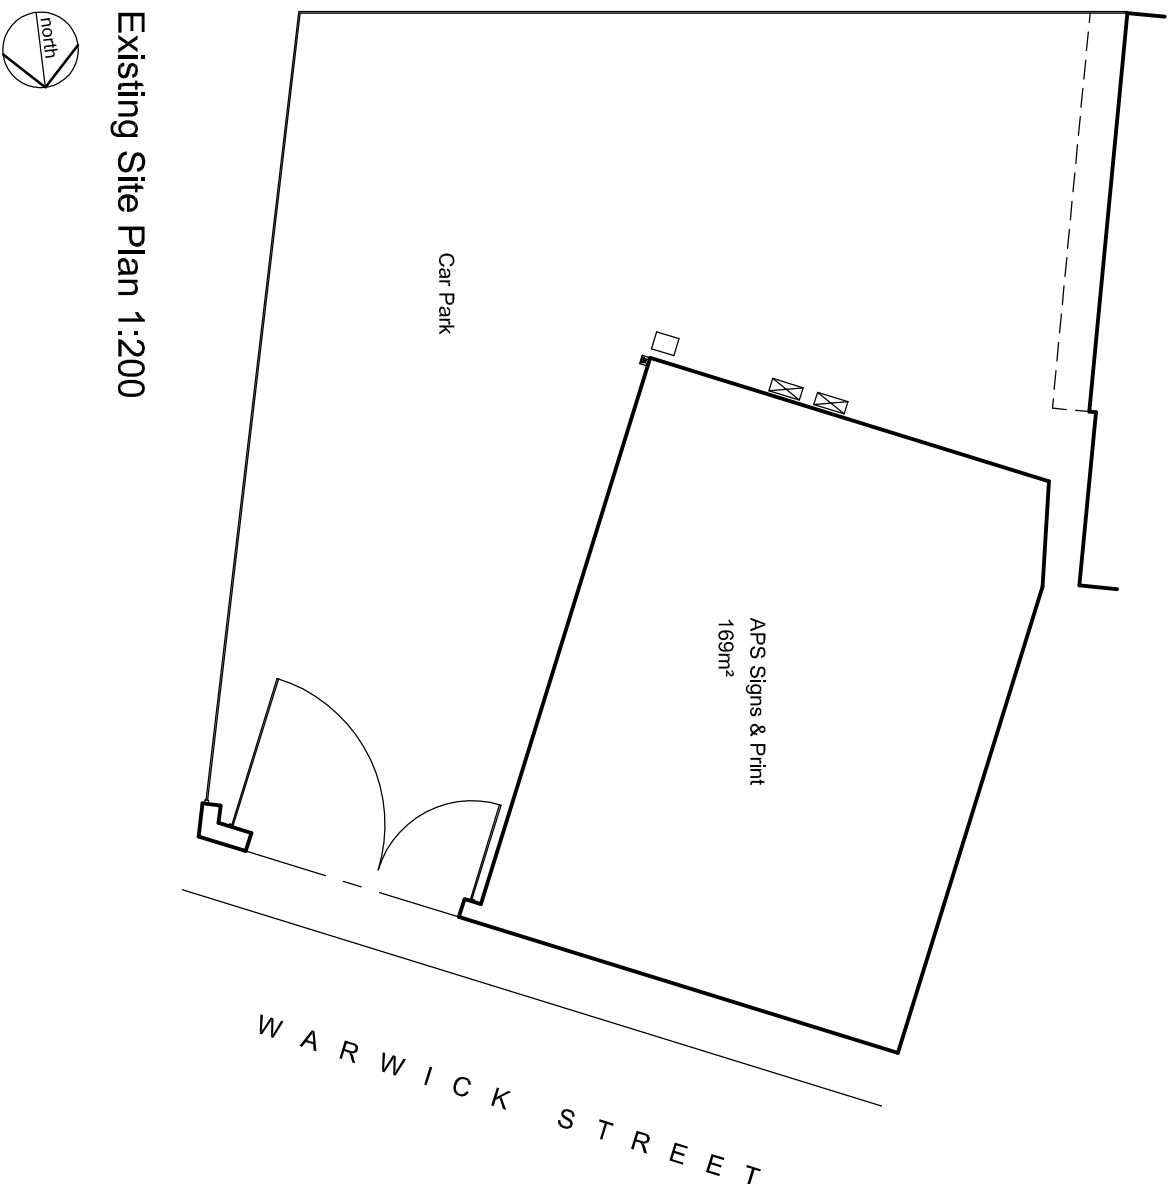

Existing Site Plan 1:200

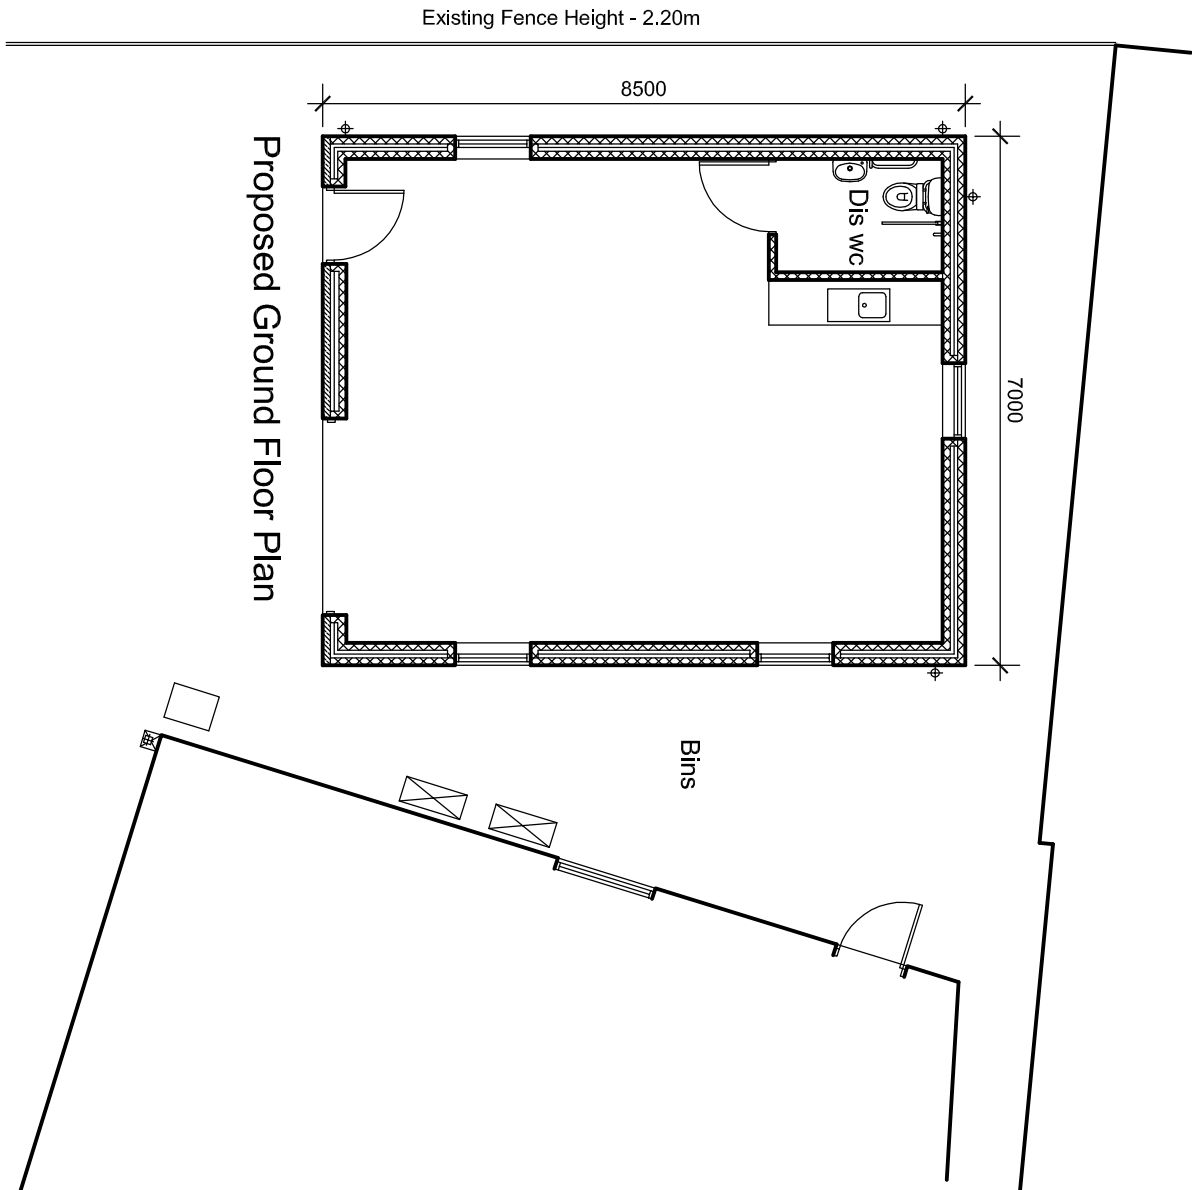

Proposed Ground Floor Plan

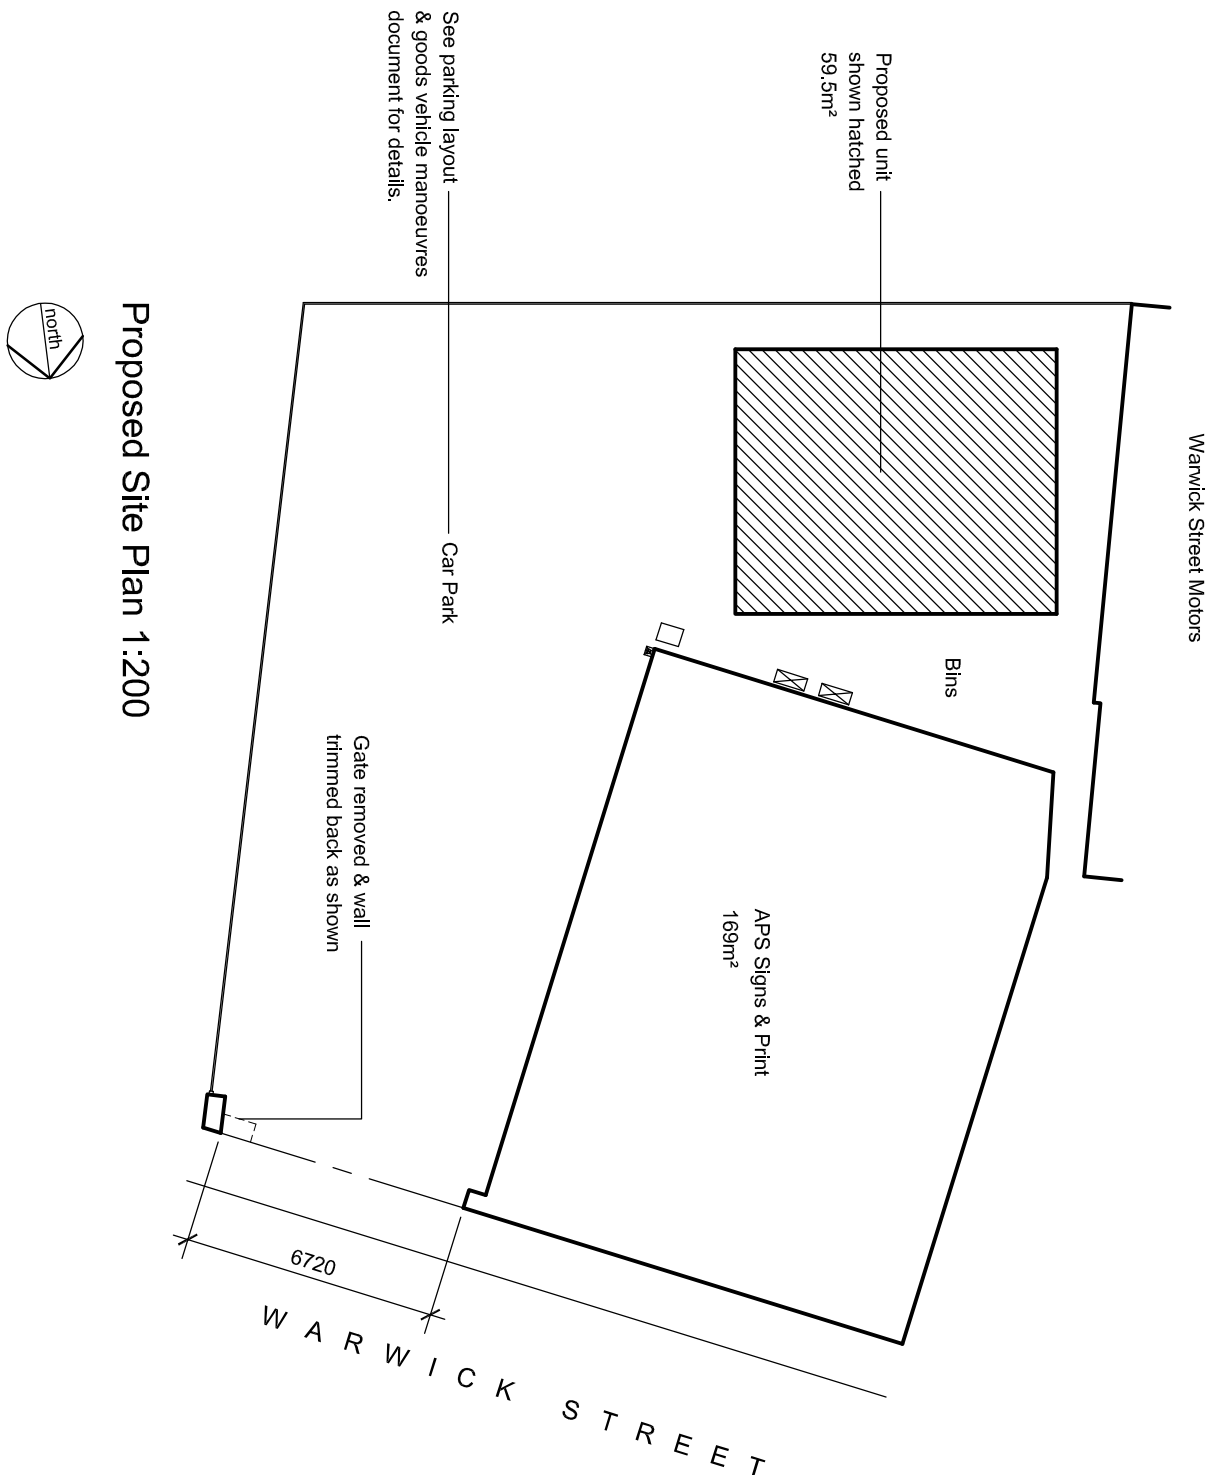

Proposed Site Plan 1:200

F	
E	
D	
C	
B	
A	Amended for planning 1024

DAVID HAWORTH
ARCHITECTURAL DESIGN

www.davidhaworthdesign.co.uk
tel. 07976 206533 email: info@davidhaworthdesign.co.uk

client
Advanced Print Solutions Ltd
Executive Pension Scheme

project
Central Garage
Warwick Street, Longridge

drawing
Proposed Industrial Unit

drawn	date	scale
e.h.	09/24	1:100
dwg no.		revision
1538/02		A