



GROUND FLOOR - AS PROPOSED (1:50)

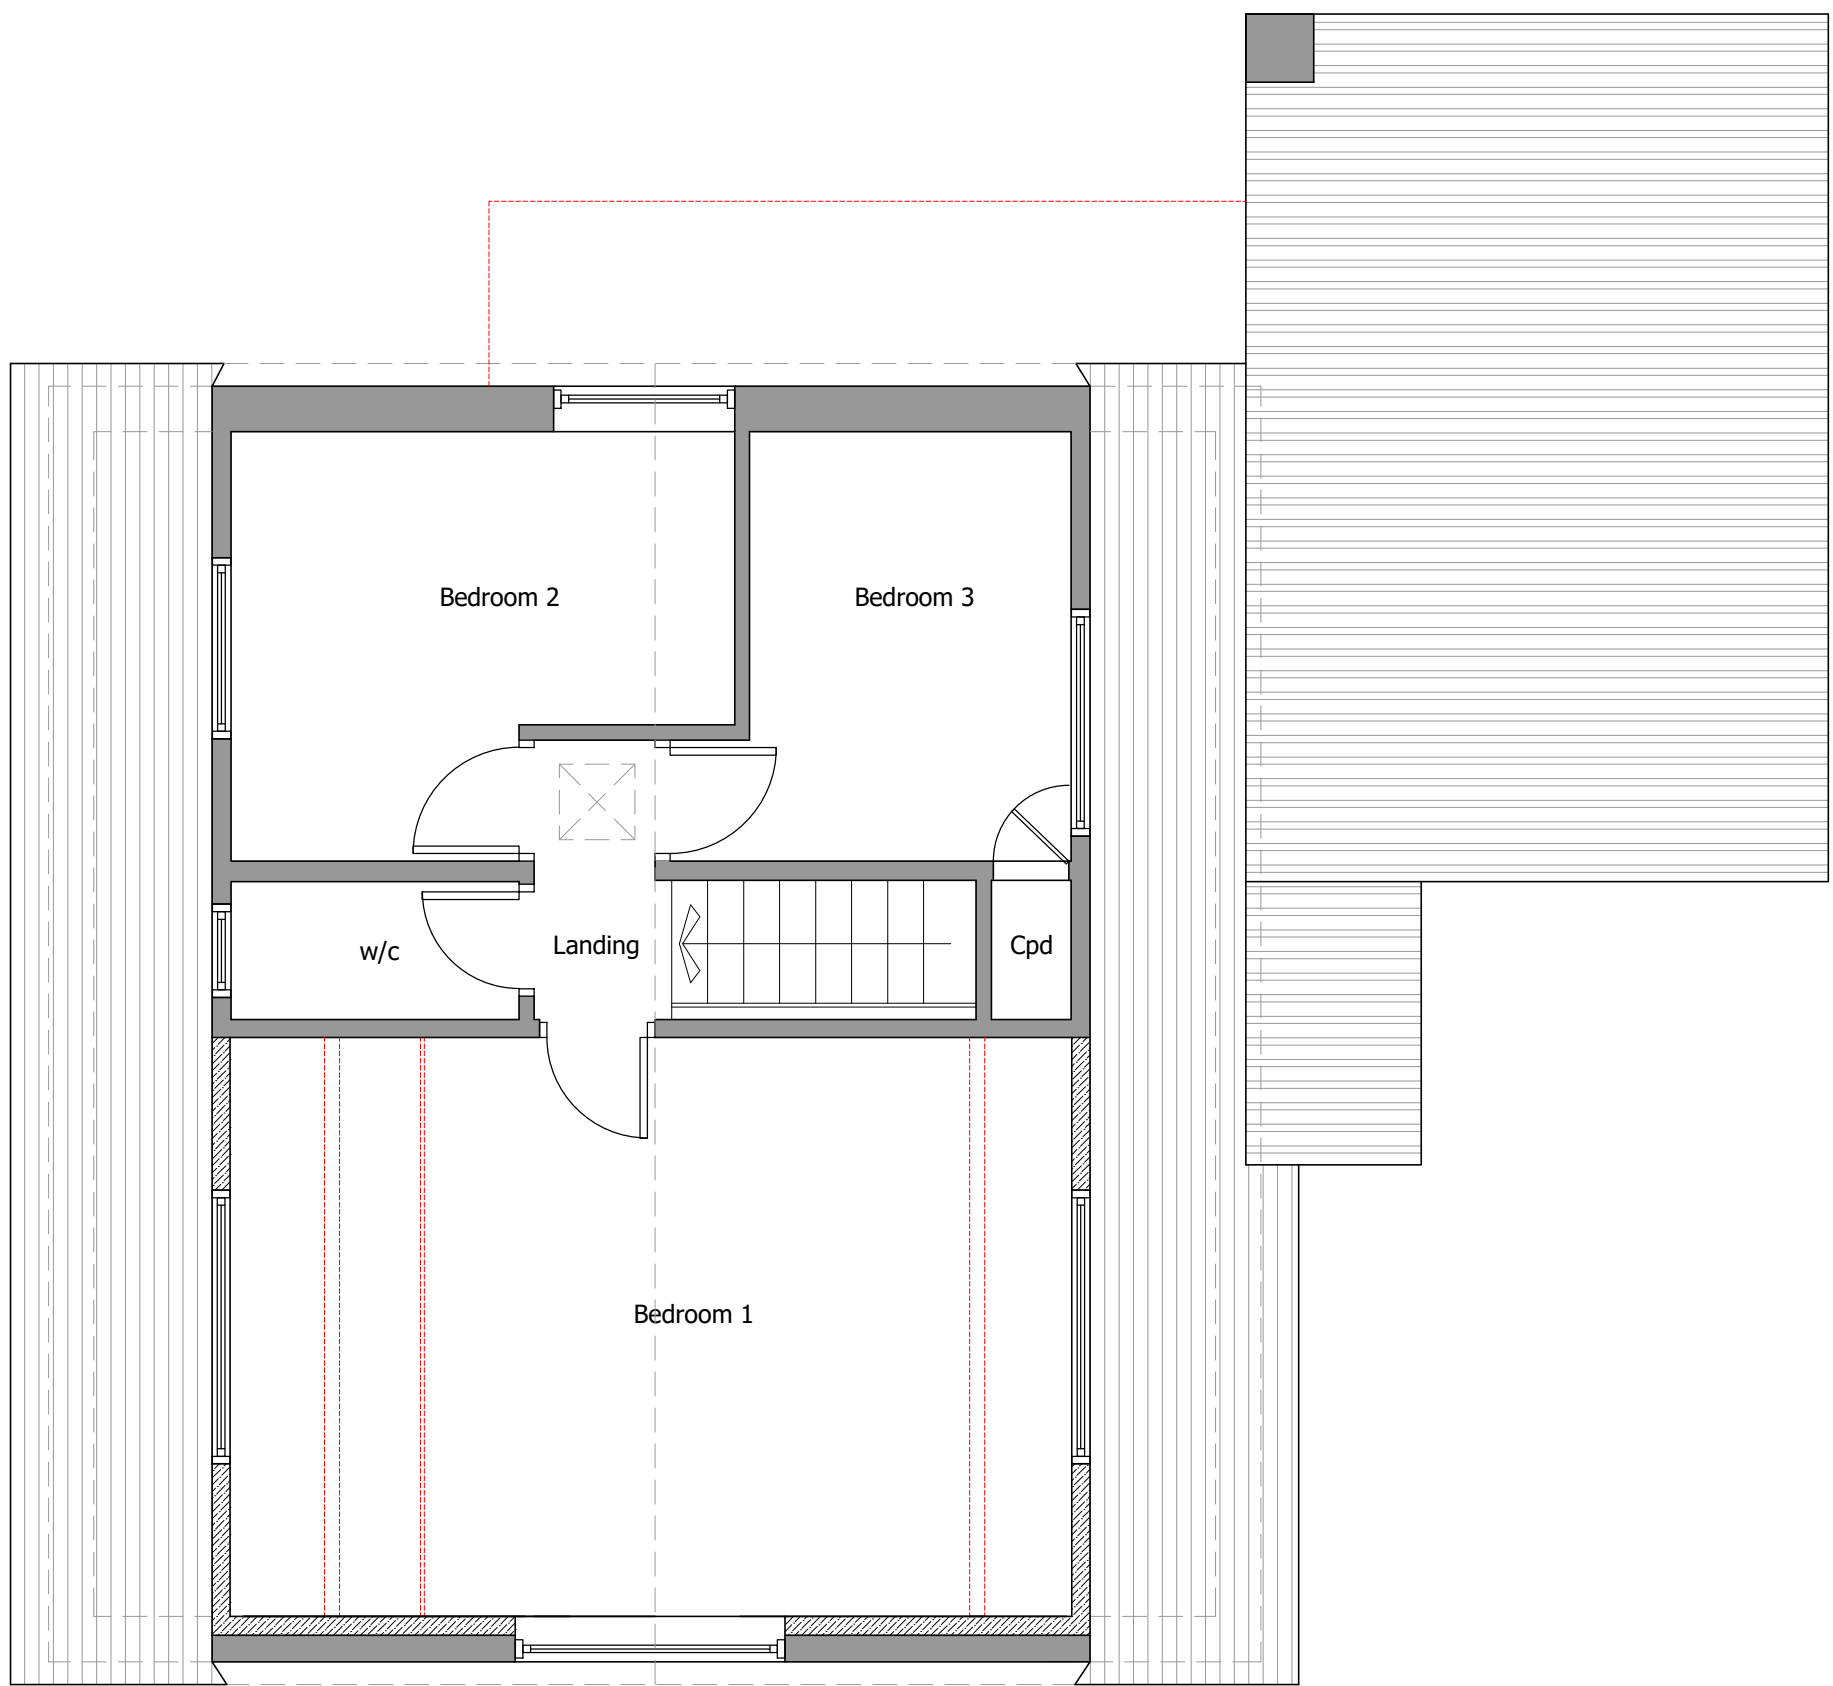

FIRST FLOOR - AS PROPOSED (1:50)

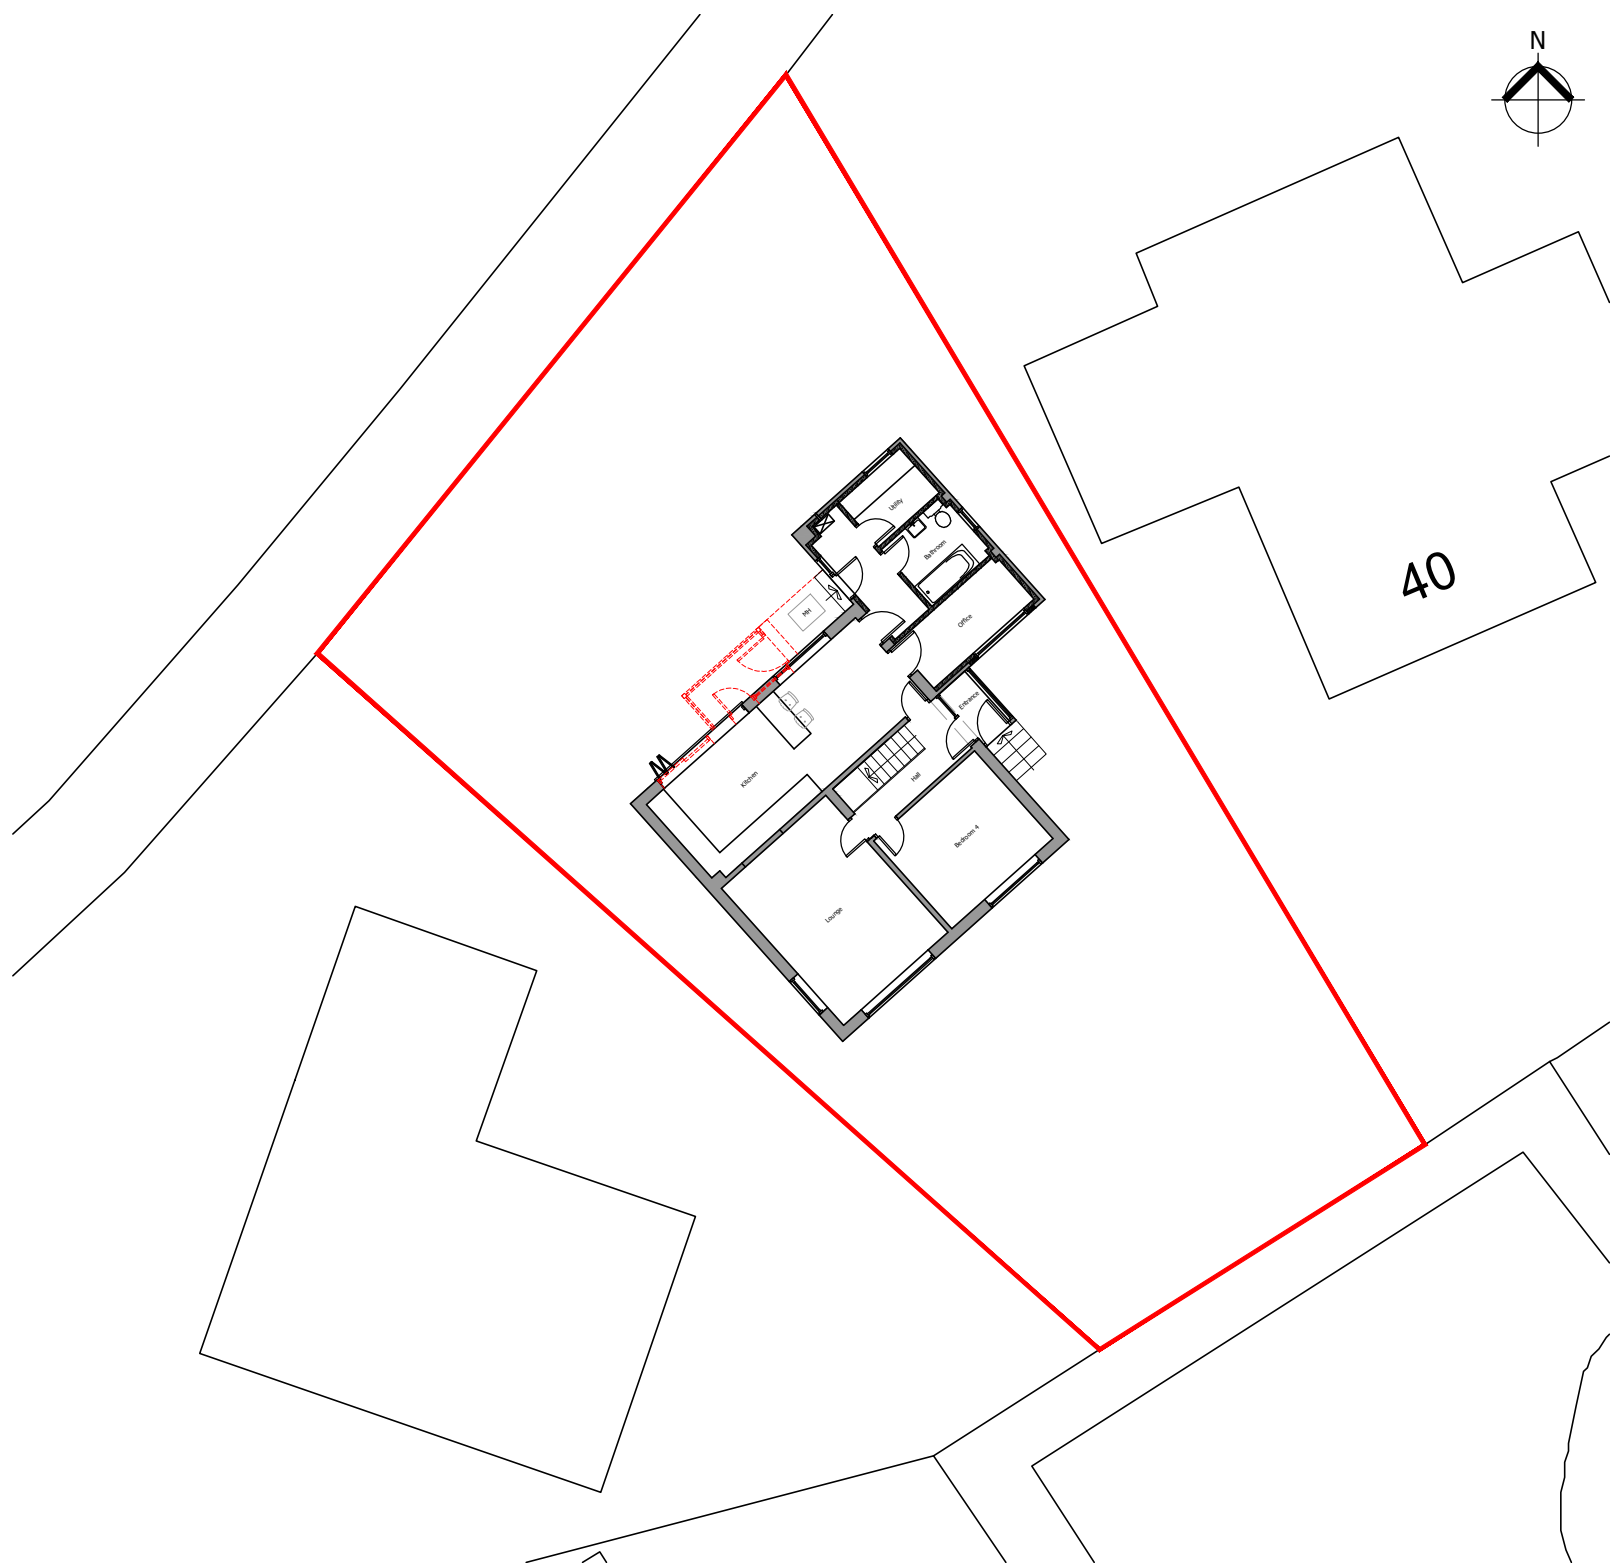


SITE PLAN - AS PROPOSED (1:200)




REAR ELEVATION - AS PROPOSED (1:50)




FRONT ELEVATION - AS PROPOSED (1:50)

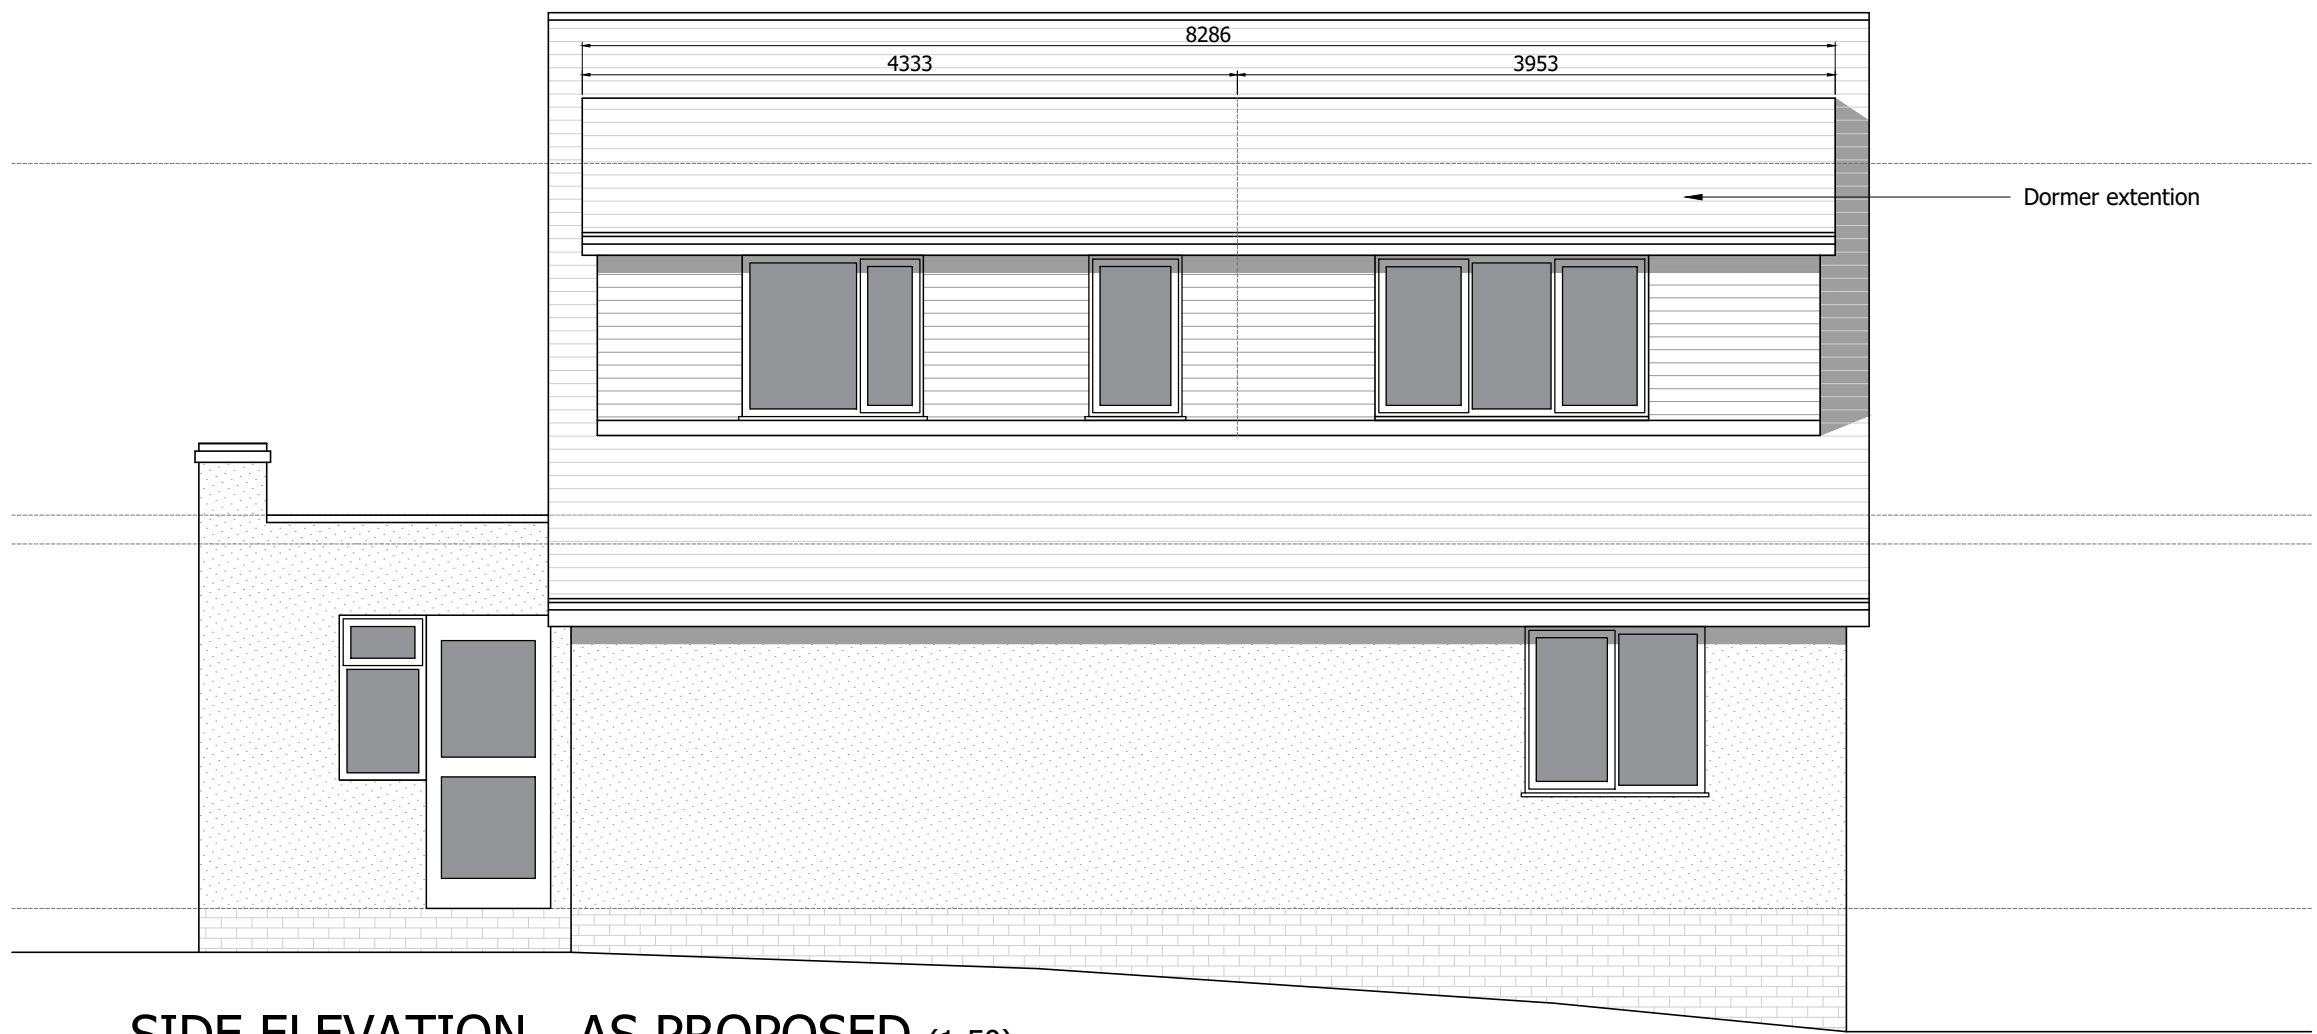

SIDE ELEVATION - AS PROPOSED (1:50)

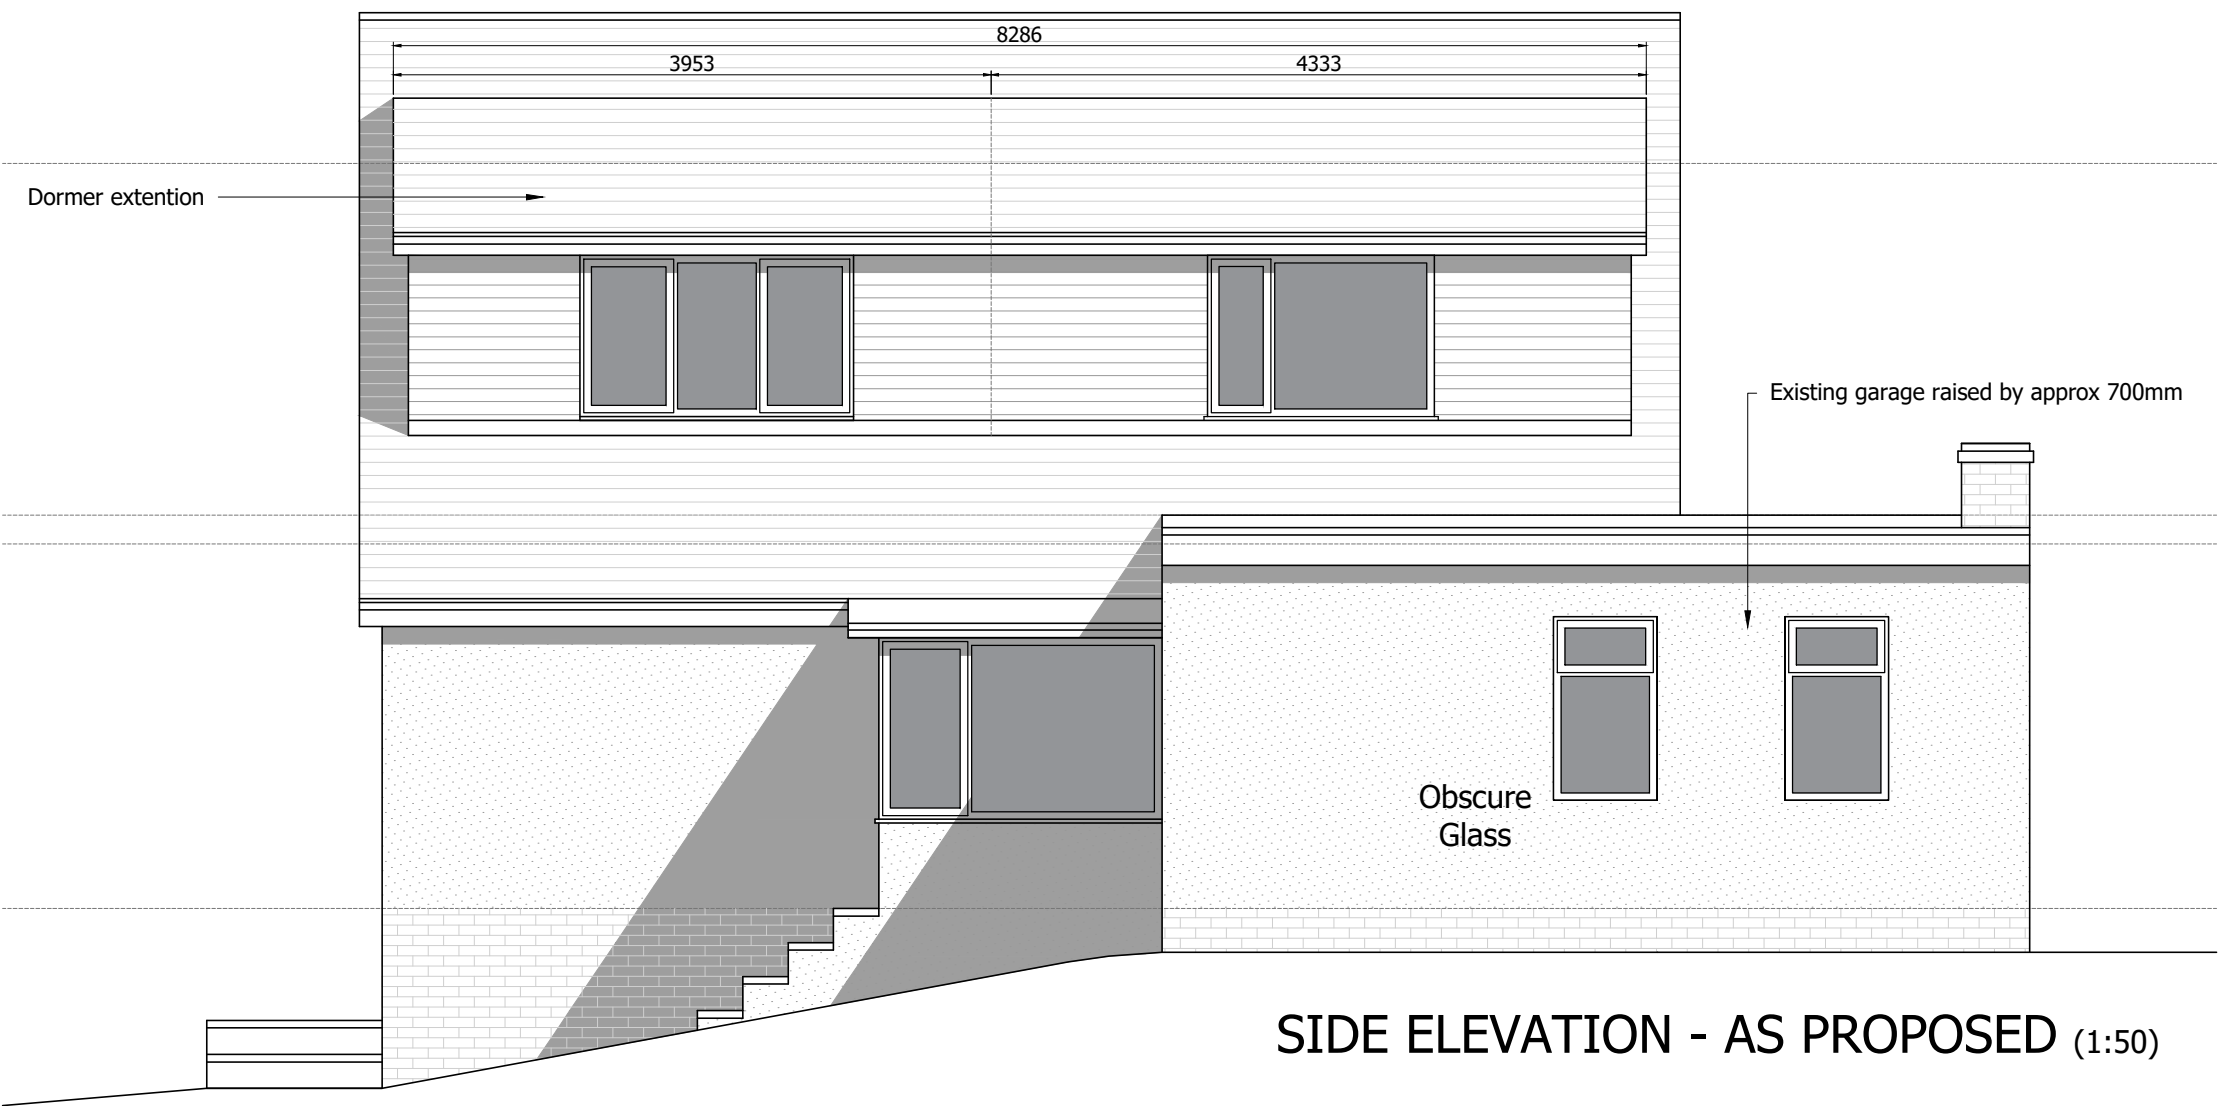

SIDE ELEVATION - AS PROPOSED (1:50)

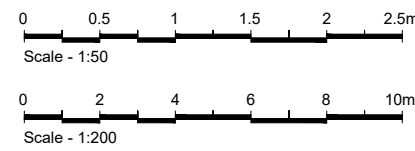

Rev	Description	By	Date
Project 31 EASTFIELD DRIVE WEST BRADFORD			
Client MR DANIEL CRYNE			
Title AS PROPOSED			
Date SEPT 24			
Scale 1:50 & 1:200 @ A1			
Drawing Number PL-EASTFIELD-02			Revision