




Rear Elevation 1:50




Nestbox Company - Integrated Eco Bat Box
<https://www.nestbox.co.uk/products/integrated-eco-bat-box>

Refer to Nestbox Company drawing: SKU:B1IEBZZZZ
for details

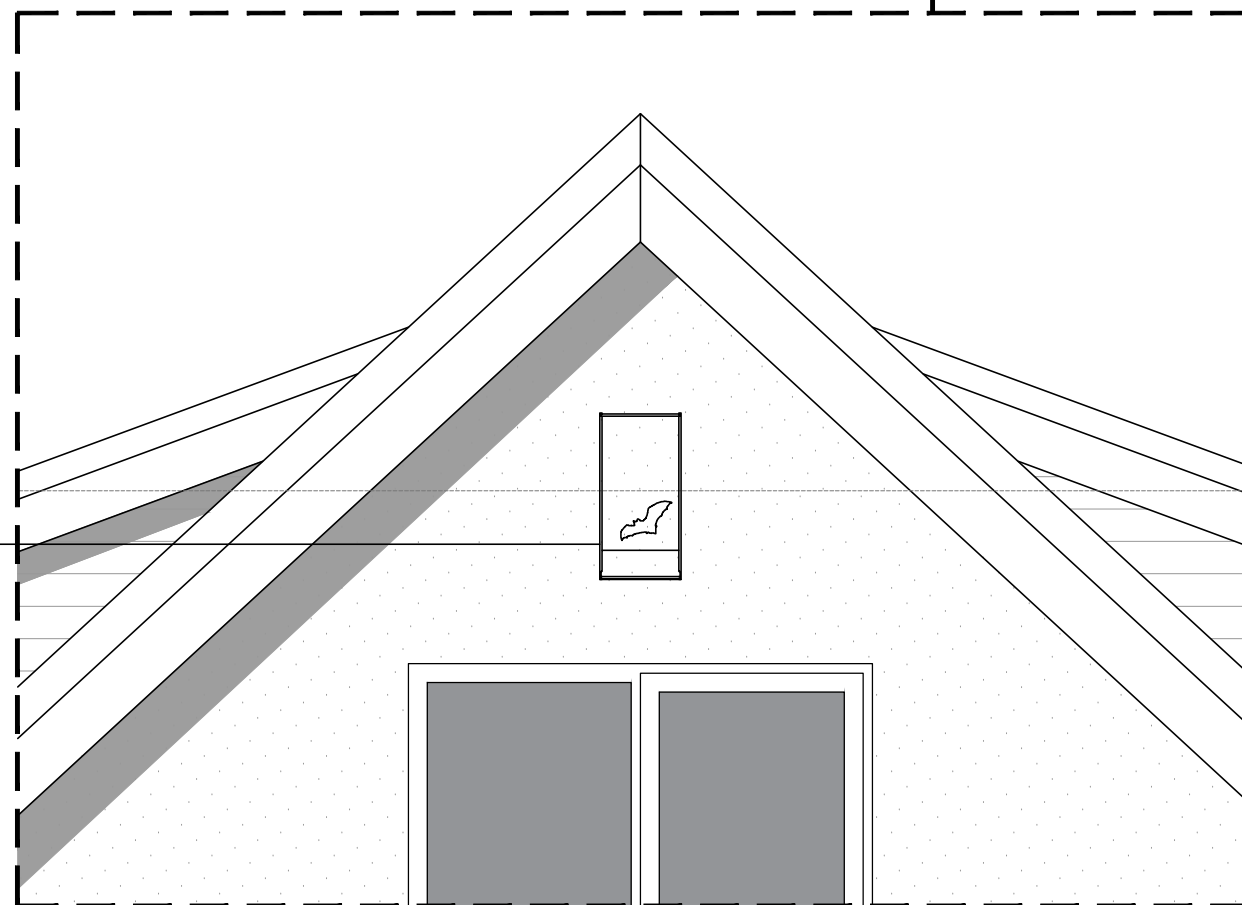

Rear Elevation Detail 1:20

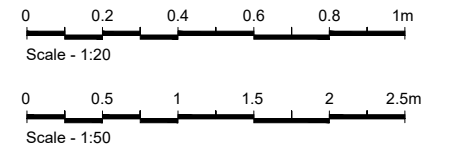

Rev	Description	By	Date

Project 31 EASTFIELD DRIVE WEST BRADFORD	
Client MR DANIEL CRYNE	
Title REAR ELEVATION PROPOSED BAT PROVISIONS	
Date NOV 24	
Scale 1:20 & 1:50 @ A3	
Drawing Number PL-EASTFIELD-05	Revision