



Existing Ground Floor Plan Scale 1:100



Existing North West Facing Elevation Scale 1:100

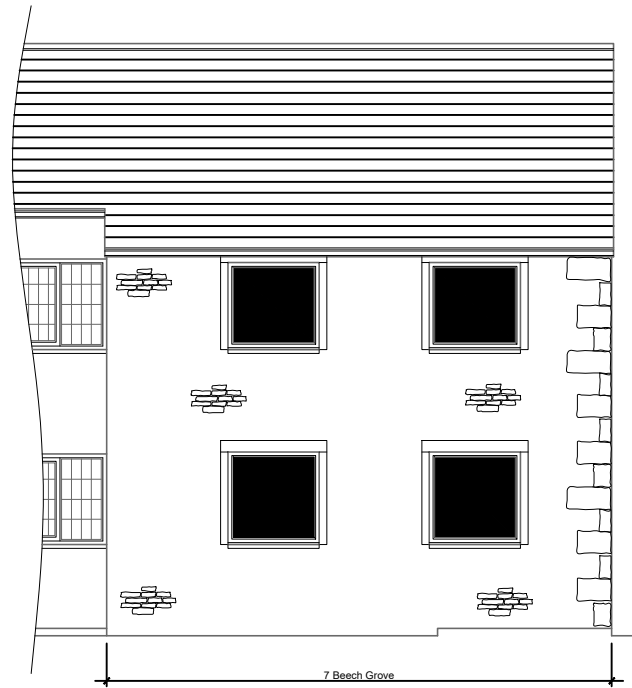

Existing South West Facing Elevation Scale 1:100

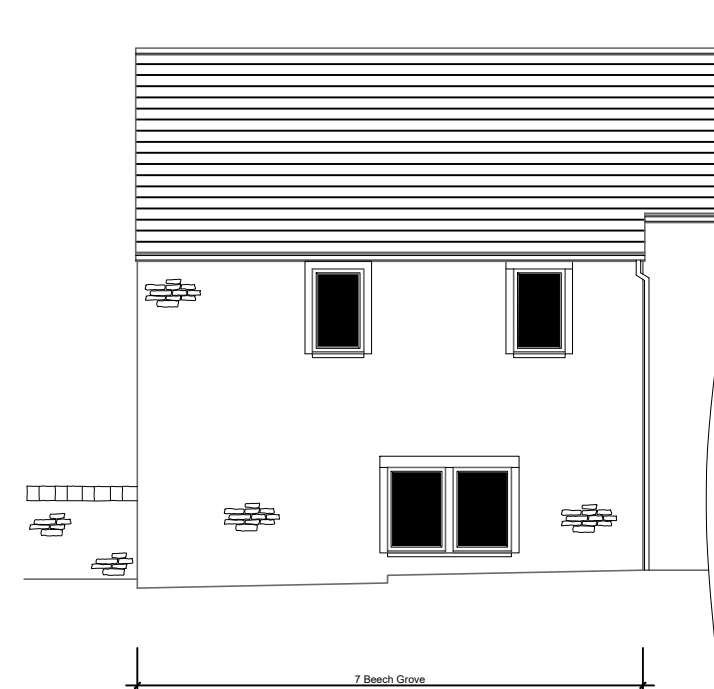

Existing South East Facing Elevation Scale 1:100

A3	DO NOT SCALE THIS DRAWING		REVISIONS			CLIENT:	PROJECT:	DRAWING TITLE:					
	NOTES		REV	DATE	DESCRIPTION	DRAWN BY	CHECKED BY	Mr. & Mrs Hounslow		7 BEECH GROVE, CHATBURN		EXISTING ELEVATIONS	
			A	19.08.2024	REDRAWN.	KDH	KDH	DATE CREATED:	DRAWING SCALE:	DRAWN BY:	CHECKED BY:	QA CATEGORY:	
								19-08-2024	As noted @ A3	K.Hounslow	KDH	N/A	
						DRAWING STATUS:	DRAWING REF:		REV:				
						FOR DISCUSSION	TC / P9388 / 23 / 101		-				



Offices in **Chorley**, Lancaster & Shrewsbury
 Tel: 01772 299040
 e-mail: info@thomasconsulting.co.uk