


- NOTES**
- All dimensions and levels are to be checked on site.
 - Any discrepancies are to be reported to the Shaw & Jagger Architects Ltd before any work commences.
 - This drawing shall not be scaled to ascertain any dimensions. Work to figured dimensions only.
 - This drawing shall not be reproduced without express written permission from Shaw & Jagger Architects Ltd.
 - Title overlay drawings and ownership boundaries are produced using all reasonable endeavors. Shaw & Jagger Architects Ltd cannot be responsible for the accuracy or scale discrepancy of base plans supplied to them.

SOUTH ELEVATION
Battery Pack Storage Shed
Proposed zero dig construction


EAST ELEVATION
Battery Pack Storage Shed
Proposed zero dig construction

NORTH ELEVATION
Battery Pack Storage Shed
Proposed zero dig construction


SOUTH ELEVATION
Battery Pack Storage Shed
Proposed zero dig construction

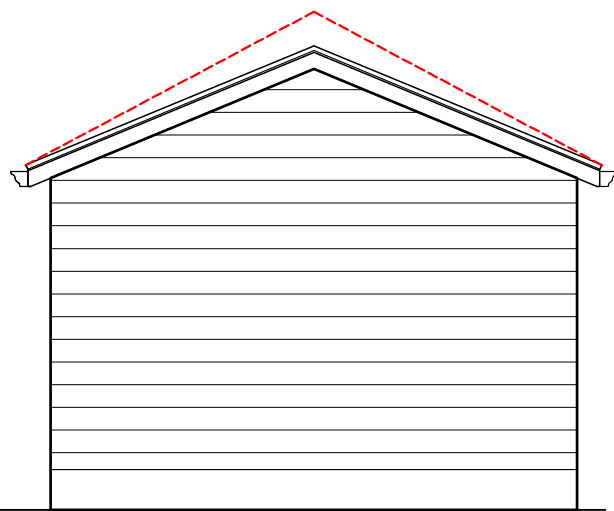


WEST ELEVATION
Battery Pack Storage Shed
Proposed zero dig construction

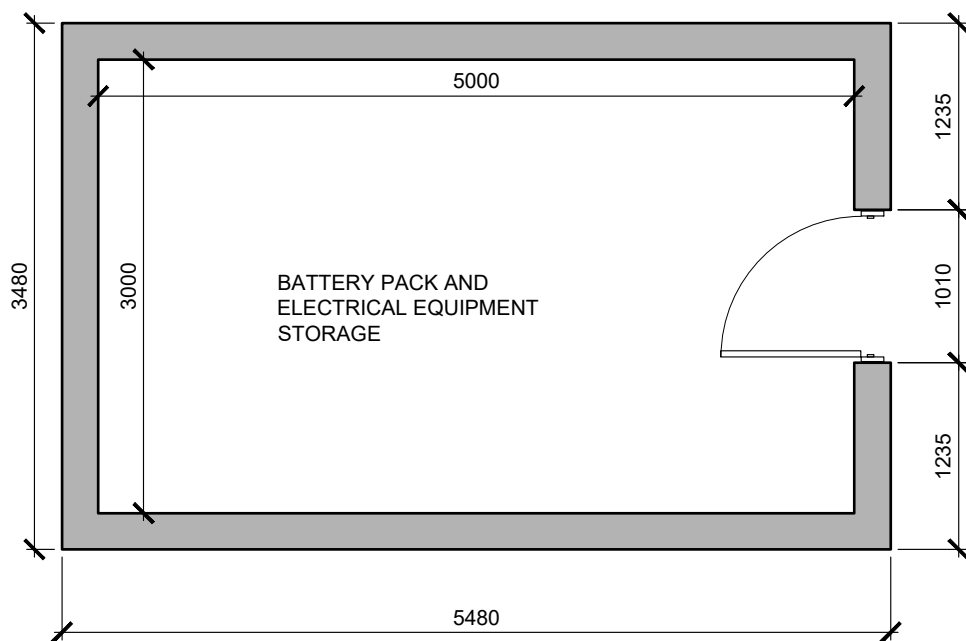

PLAN
Battery Pack Storage Shed

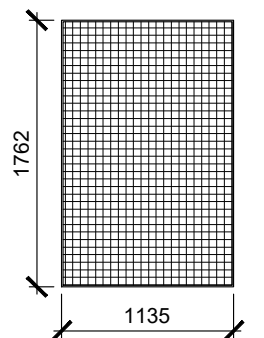

PLAN
Single solar panel (viewed flat)

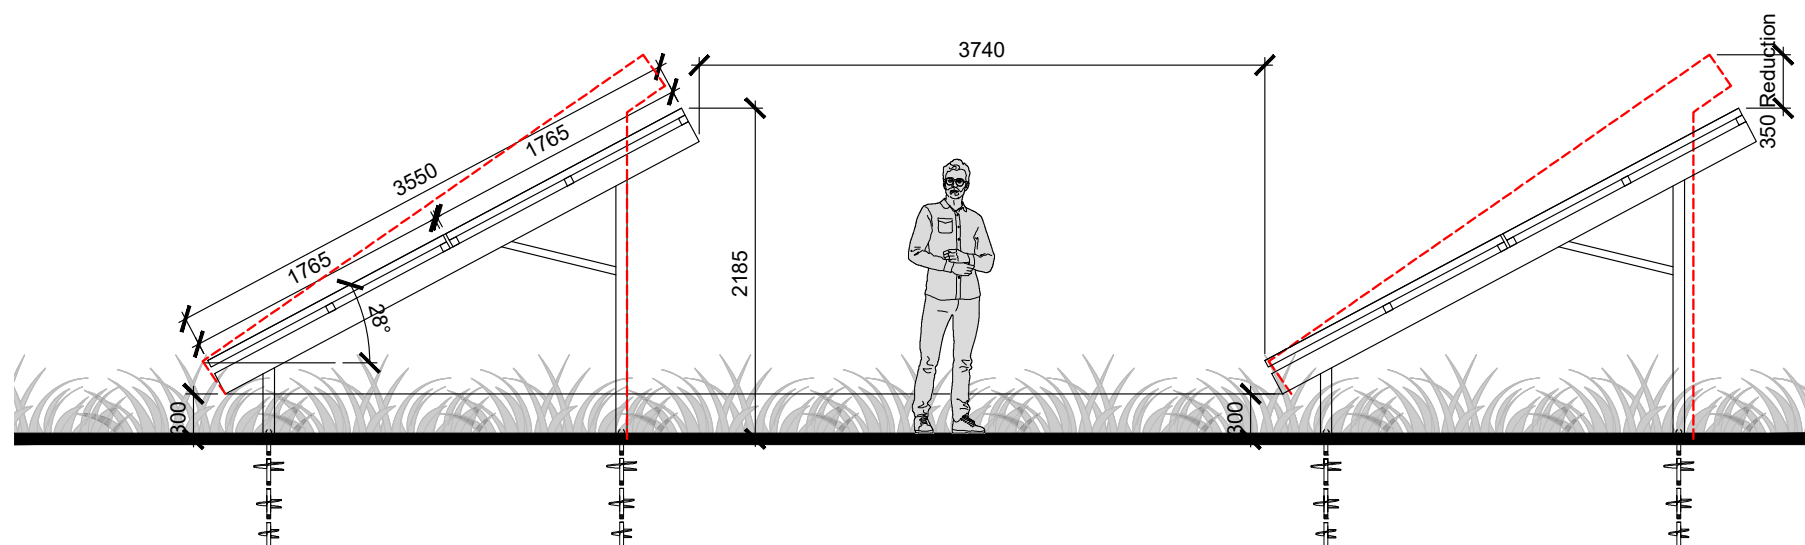

TYPICAL SECTION
Solar Panel and ground screw support system

rev	date	drawn	checked
C	27/11/24	JR	JR
HEIGHT OF SOLAR PANELS AND SHED REDUCED			
rev	date	drawn	checked
B	19/06/24	RA	JR
RELOCATE THE SOLAR PANELS EAST OF THE HILL			
rev	date	drawn	checked
A	09/08/23	JR	EJ
SHED ELEVATIONS AMENDED TO SHOW STEP UP INTO ALLOWING FOR NO DIG CONSTRUCTION			

drawing stage **PLANNING**
drawing status **FOR APPROVAL**

client
MR AND MRS B

project
**PROPOSED SOLAR PANELS
WISWELL MANOR
PENDLETON ROAD, WISWELL**

drawing title
PROPOSED PLANS AND ELEVATIONS

date 13/07/23 drawn JR
scale 1:50@A3 checked EJ



1 Cardale Park
Harrogate
North Yorkshire
HG3 1RY
Tel: 01423 532950
info@shawandjagger.com
www.shawandjagger.com

Job No **137/03 (02)004** Rev **C**

