




Part North (Front) Elevation
1:200 Scale

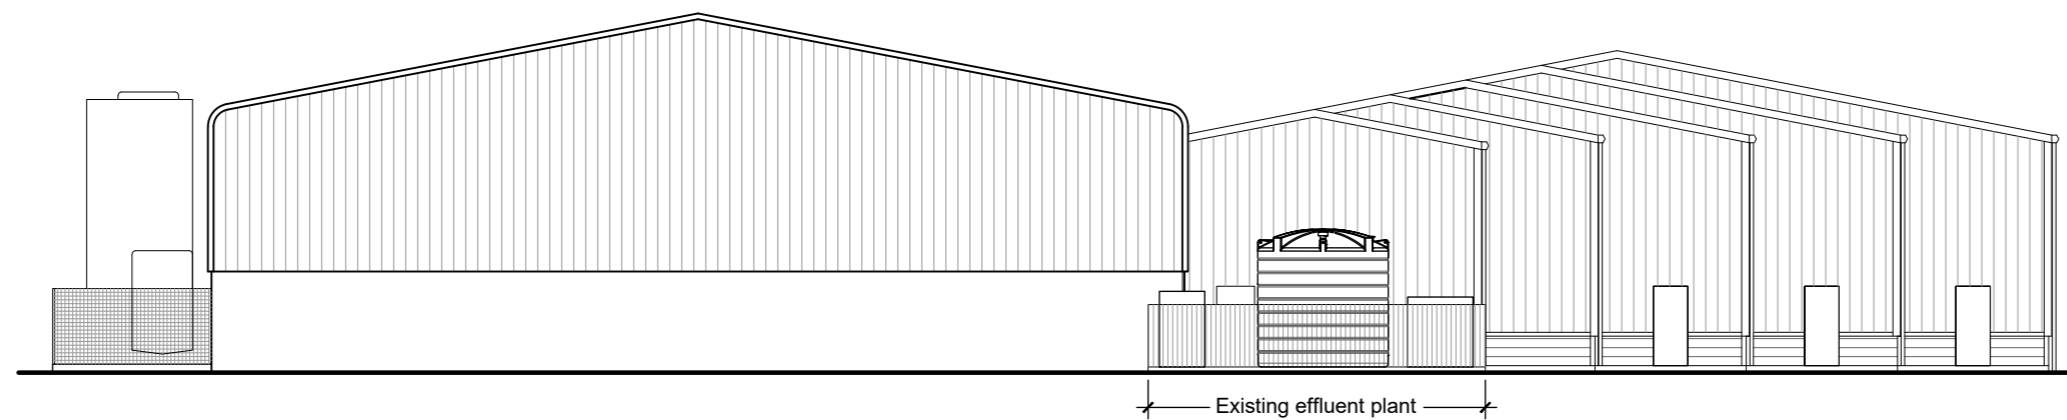

West (Side) Elevation
1:200 Scale

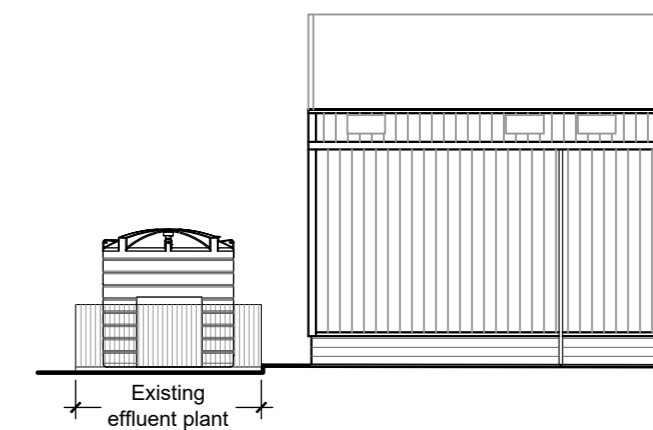

Part South (Rear) Elevation
1:200 Scale

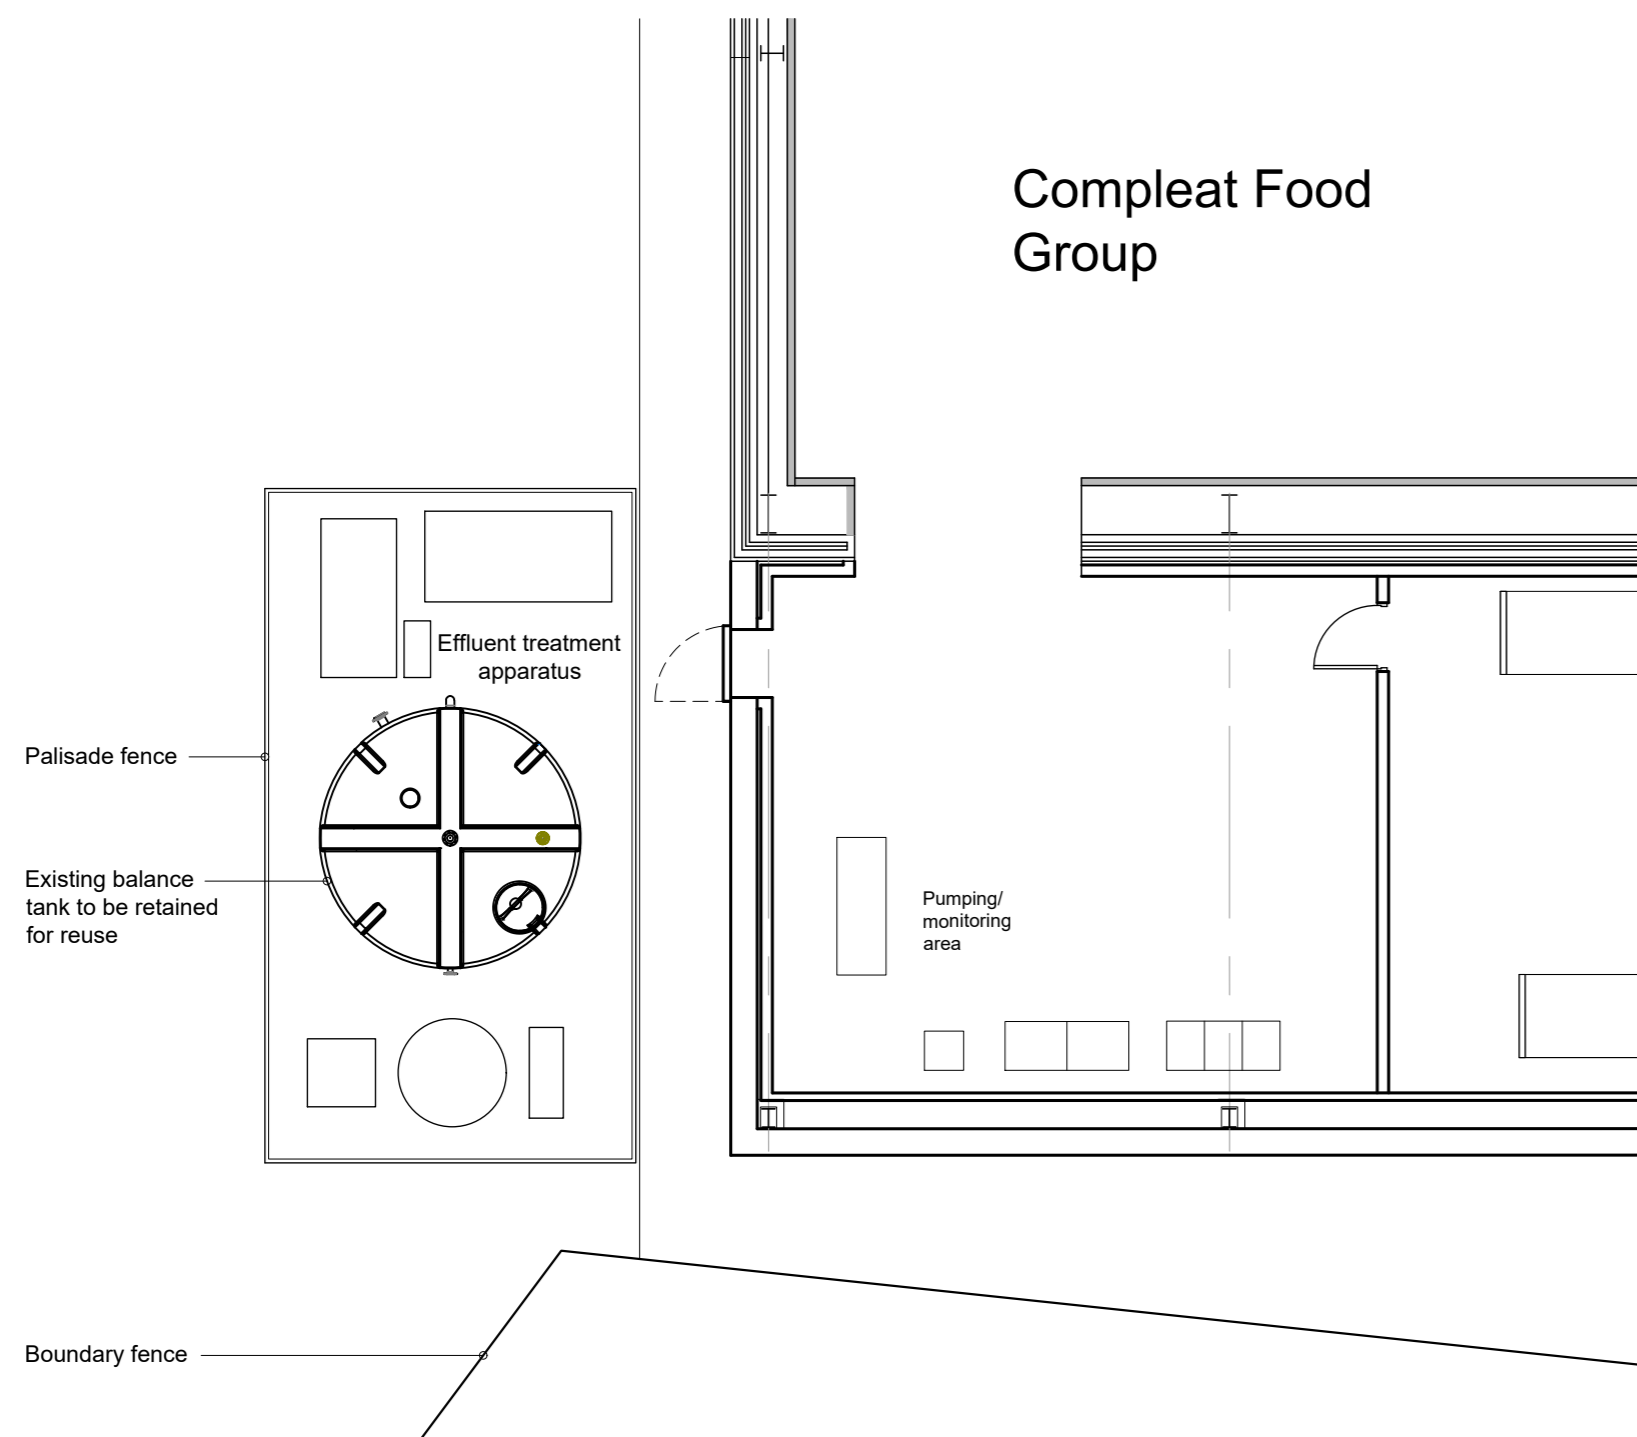

Part Site Plan
1:100 Scale

REVISIONS:

Rev A - Annotation amended. - 17.09.2024 - NE

Client
The Compleat Food Group

Job Title
Proposed replacement effluent treatment plant at:
The Compleat Food Group,
Lincoln Way,
Clitheroe
BB7 1QL

Drawing Title
Existing Part Site Plan and Elevations

PLANNING

Scale	Date	Drawn
Various @ A2	Sept 2024	NE

spa
ARCHITECTS

SUNDERLAND PEACOCK & ASSOCIATES LTD.
HAZELMERE, PIMLICO ROAD, CLITHEROE
LANCASHIRE, BB7 2AG
T 01200 423178 F 01200 427328
E info@sunderlandpeacock.com
www.sunderlandpeacock.com



7126 - 02 Rev A