
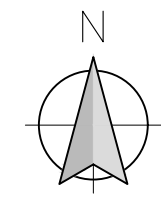


This drawing is to be read in conjunction with all relevant Architect, consultants' and specialists' drawings and specifications. The Architect is to be notified of any discrepancies before proceeding. Do not scale from this drawing. All dimensions and levels are to be checked on site. This drawing is subject to copyright. All work carried out before Planning and Building Permission has been granted is at the contractor/clients risk.

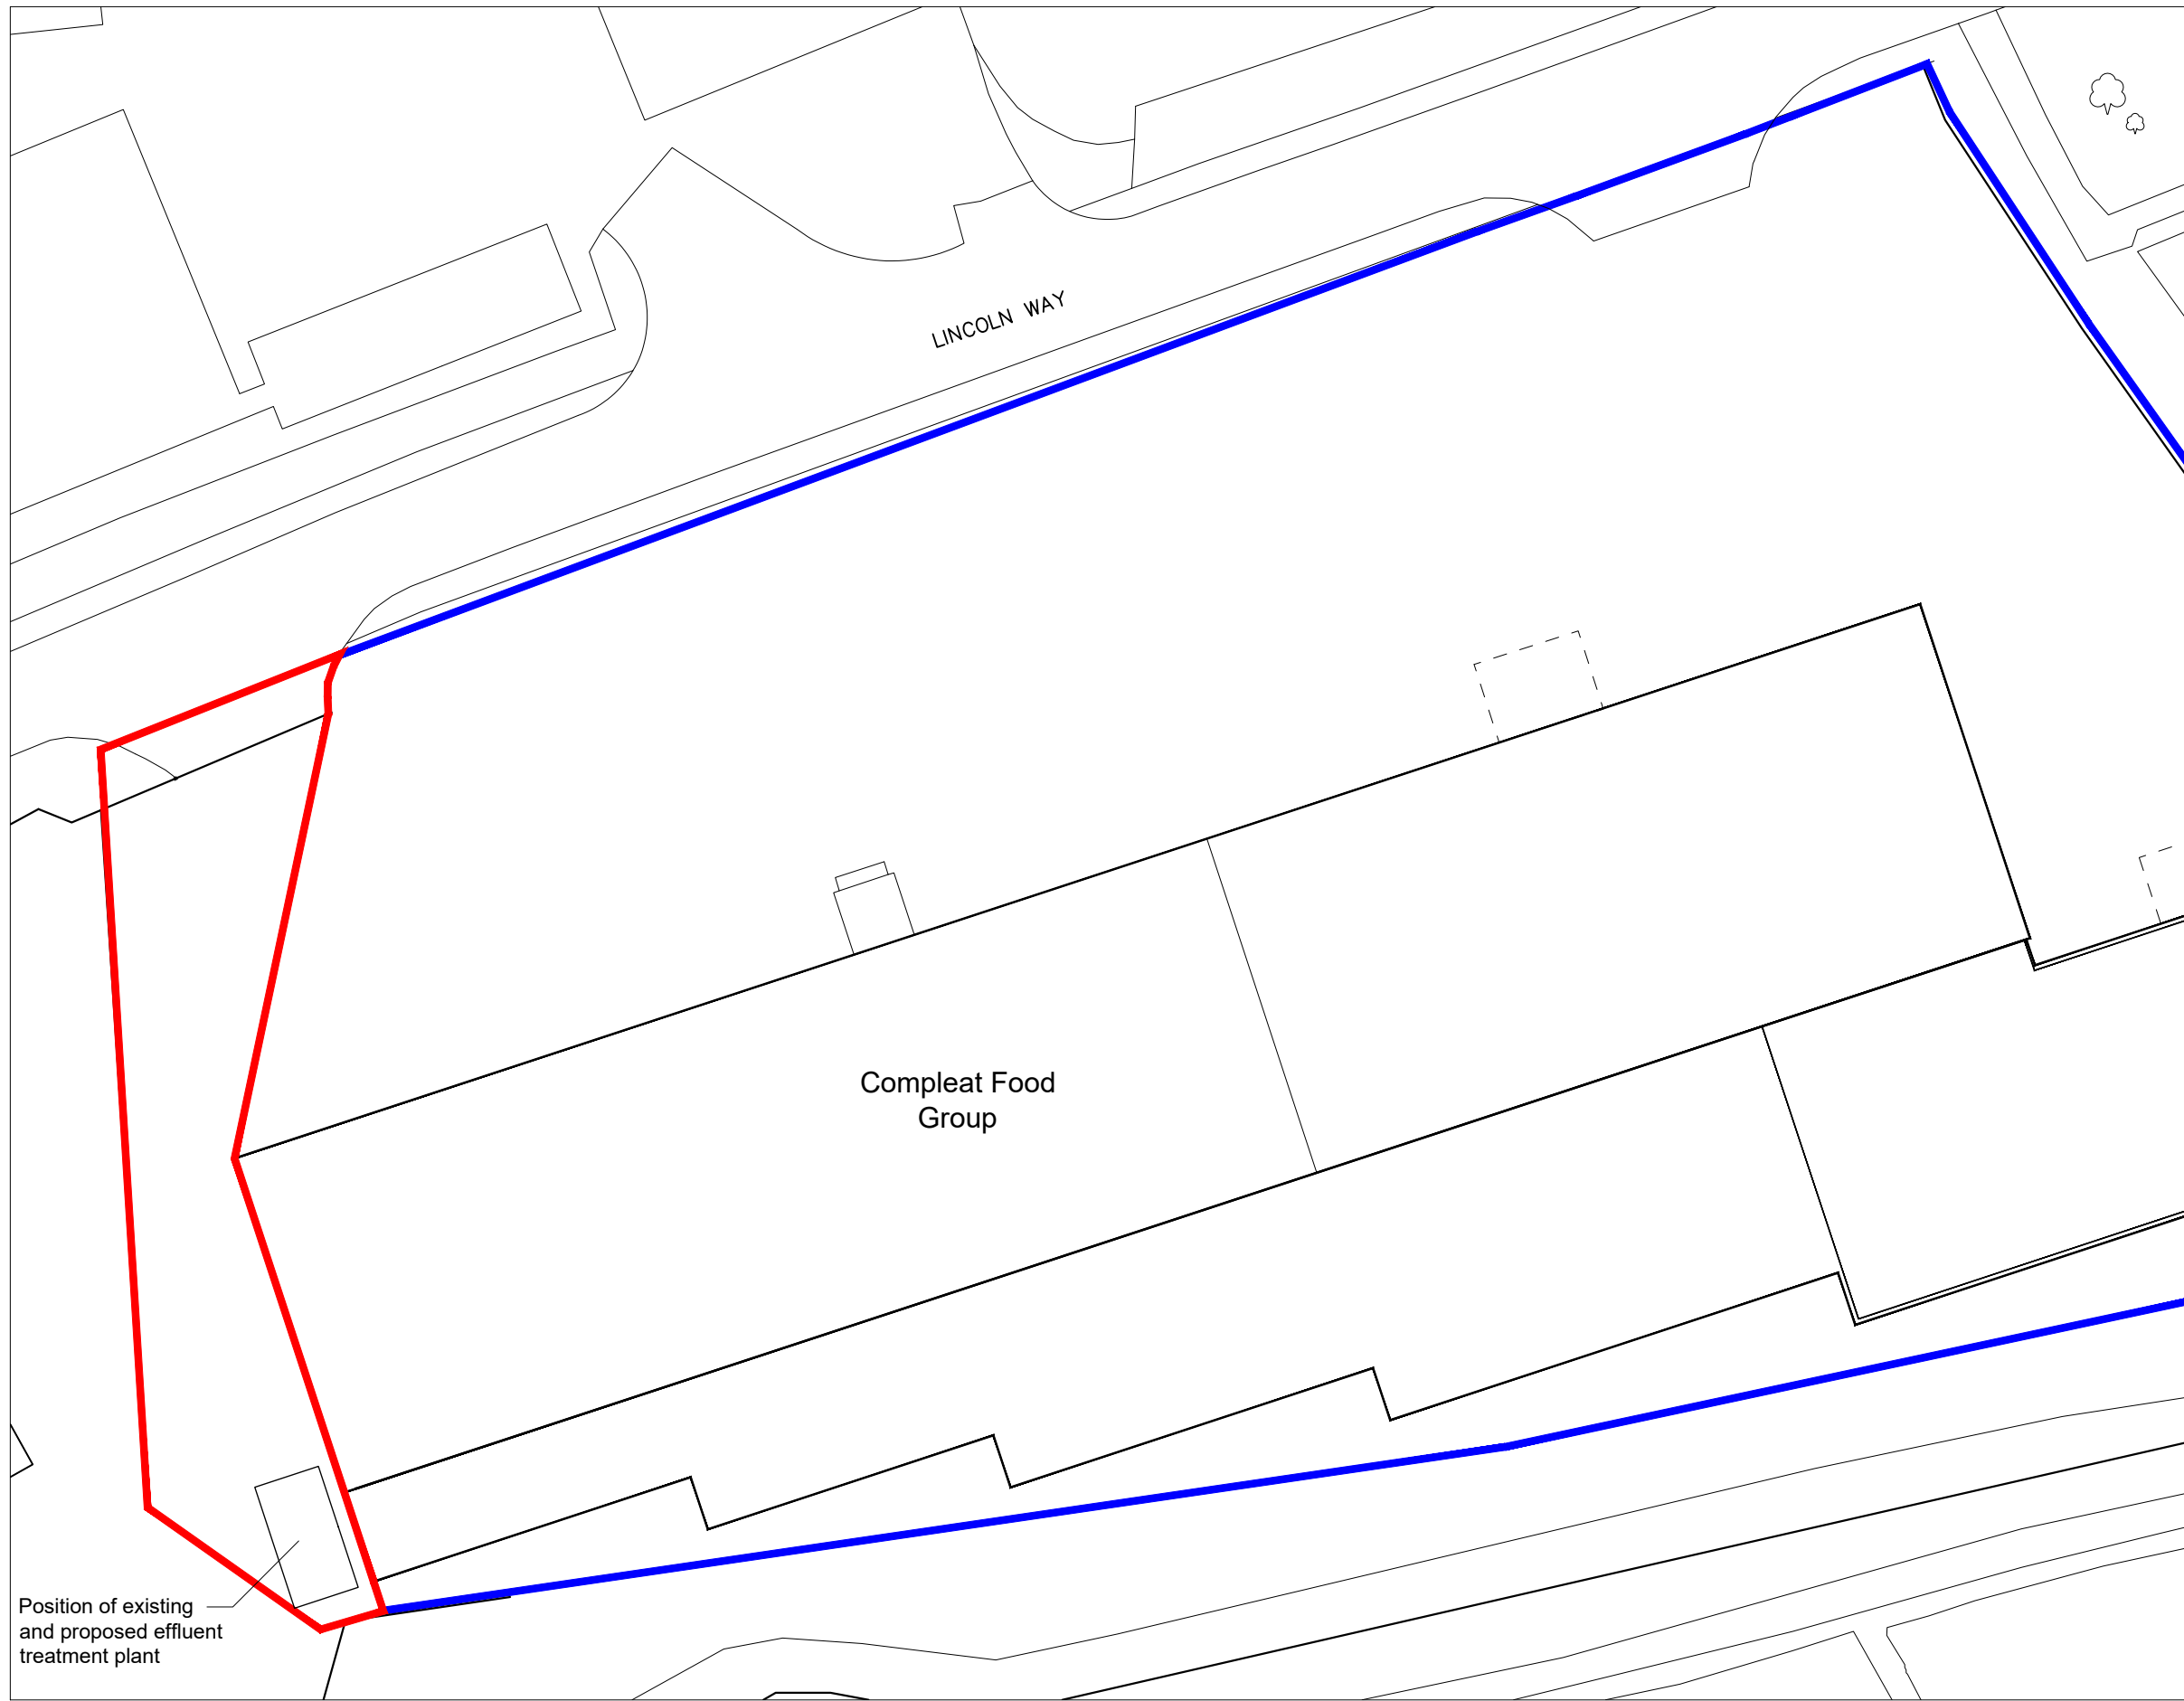

1:500 Scale

REVISIONS:

Rev A - Site boundary amended. - 01.10.2024 - NE

Client	The Compleat Food Group
Job Title	Proposed replacement effluent treatment plant at: The Compleat Food Group, Lincoln Way, Clitheroe BB7 1QD

Drawing Title	Existing Site Plan	
PLANNING		
Scale	Date	Drawn
1:500 @A3	Sept 2024	NE

spa
SUNDERLAND PEACOCK ARCHITECTS
SUNDERLAND PEACOCK & ASSOCIATES LTD.
HAZELMERE, PIMLICO ROAD, CLITHEROE
LANCASHIRE, BB7 2AG
T 01200 423178 F 01200 427328
E info@sunderlandpeacock.com
www.sunderlandpeacock.com

Site Plan
1:500 Scale

7126 - 04	Rev A
------------------	------------------