




Part North (Front) Elevation  
1:200 Scale

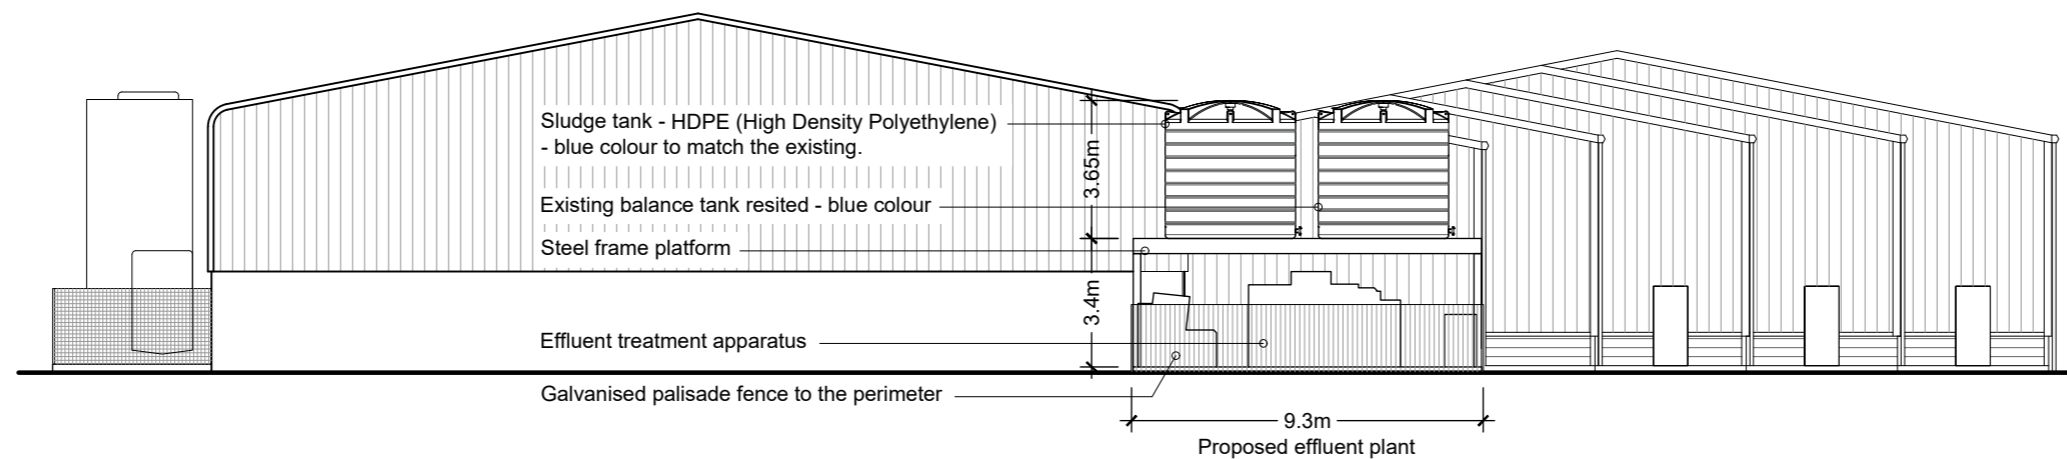

West (Side) Elevation  
1:200 Scale

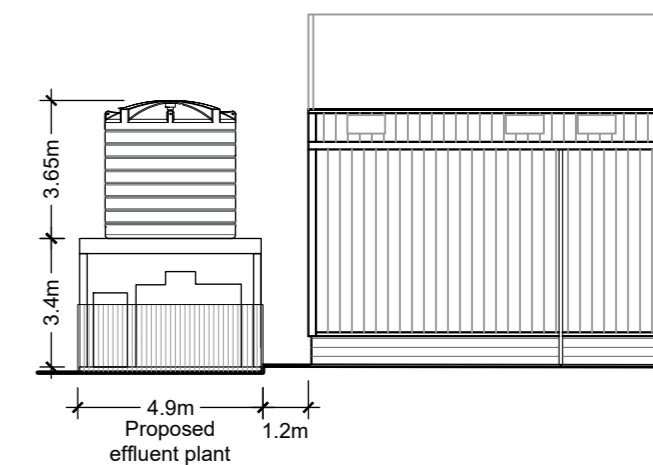

Part South (Rear) Elevation  
1:200 Scale

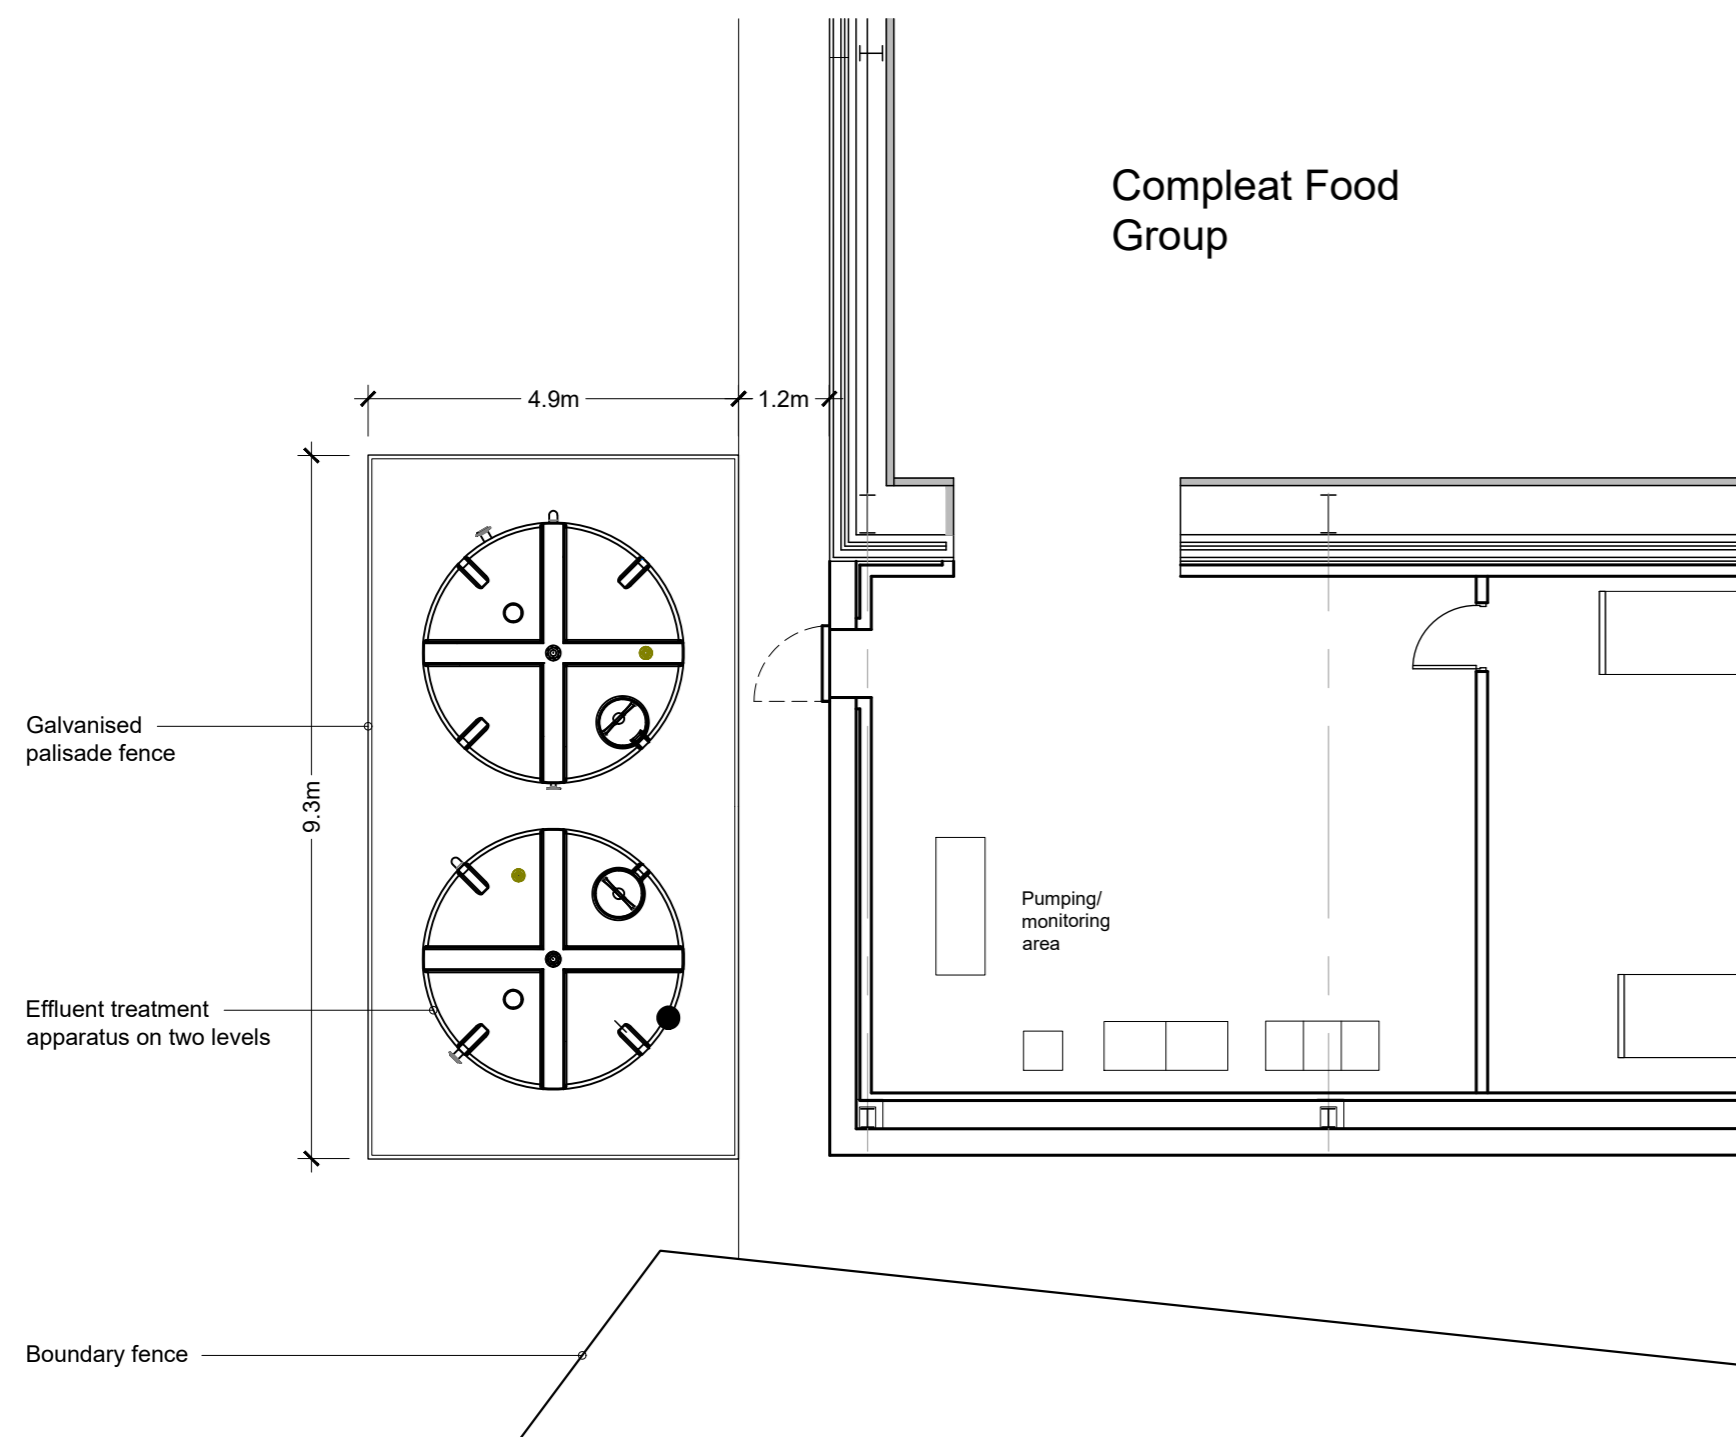

Part Site Plan  
1:100 Scale

**REVISIONS:**

Rev A - Materials amended. - 18.09.2024 - NE

Client  
The Compleat Food Group

Job Title  
Proposed replacement effluent treatment plant at:  
The Compleat Food Group,  
Lincoln Way,  
Clitheroe  
BB7 1QL

Drawing Title  
Proposed Part Site Plan and Elevations

**PLANNING**

Scale	Date	Drawn
Various @ A2	Sept 2024	NE

**spa**  
ARCHITECTS

SUNDERLAND PEACOCK & ASSOCIATES LTD.  
HAZELMERE, PIMLICO ROAD, CLITHEROE  
LANCASHIRE, BB7 2AG  
T 01200 423178 F 01200 427328  
E info@sunderlandpeacock.com  
www.sunderlandpeacock.com



7126 - 03 Rev A