
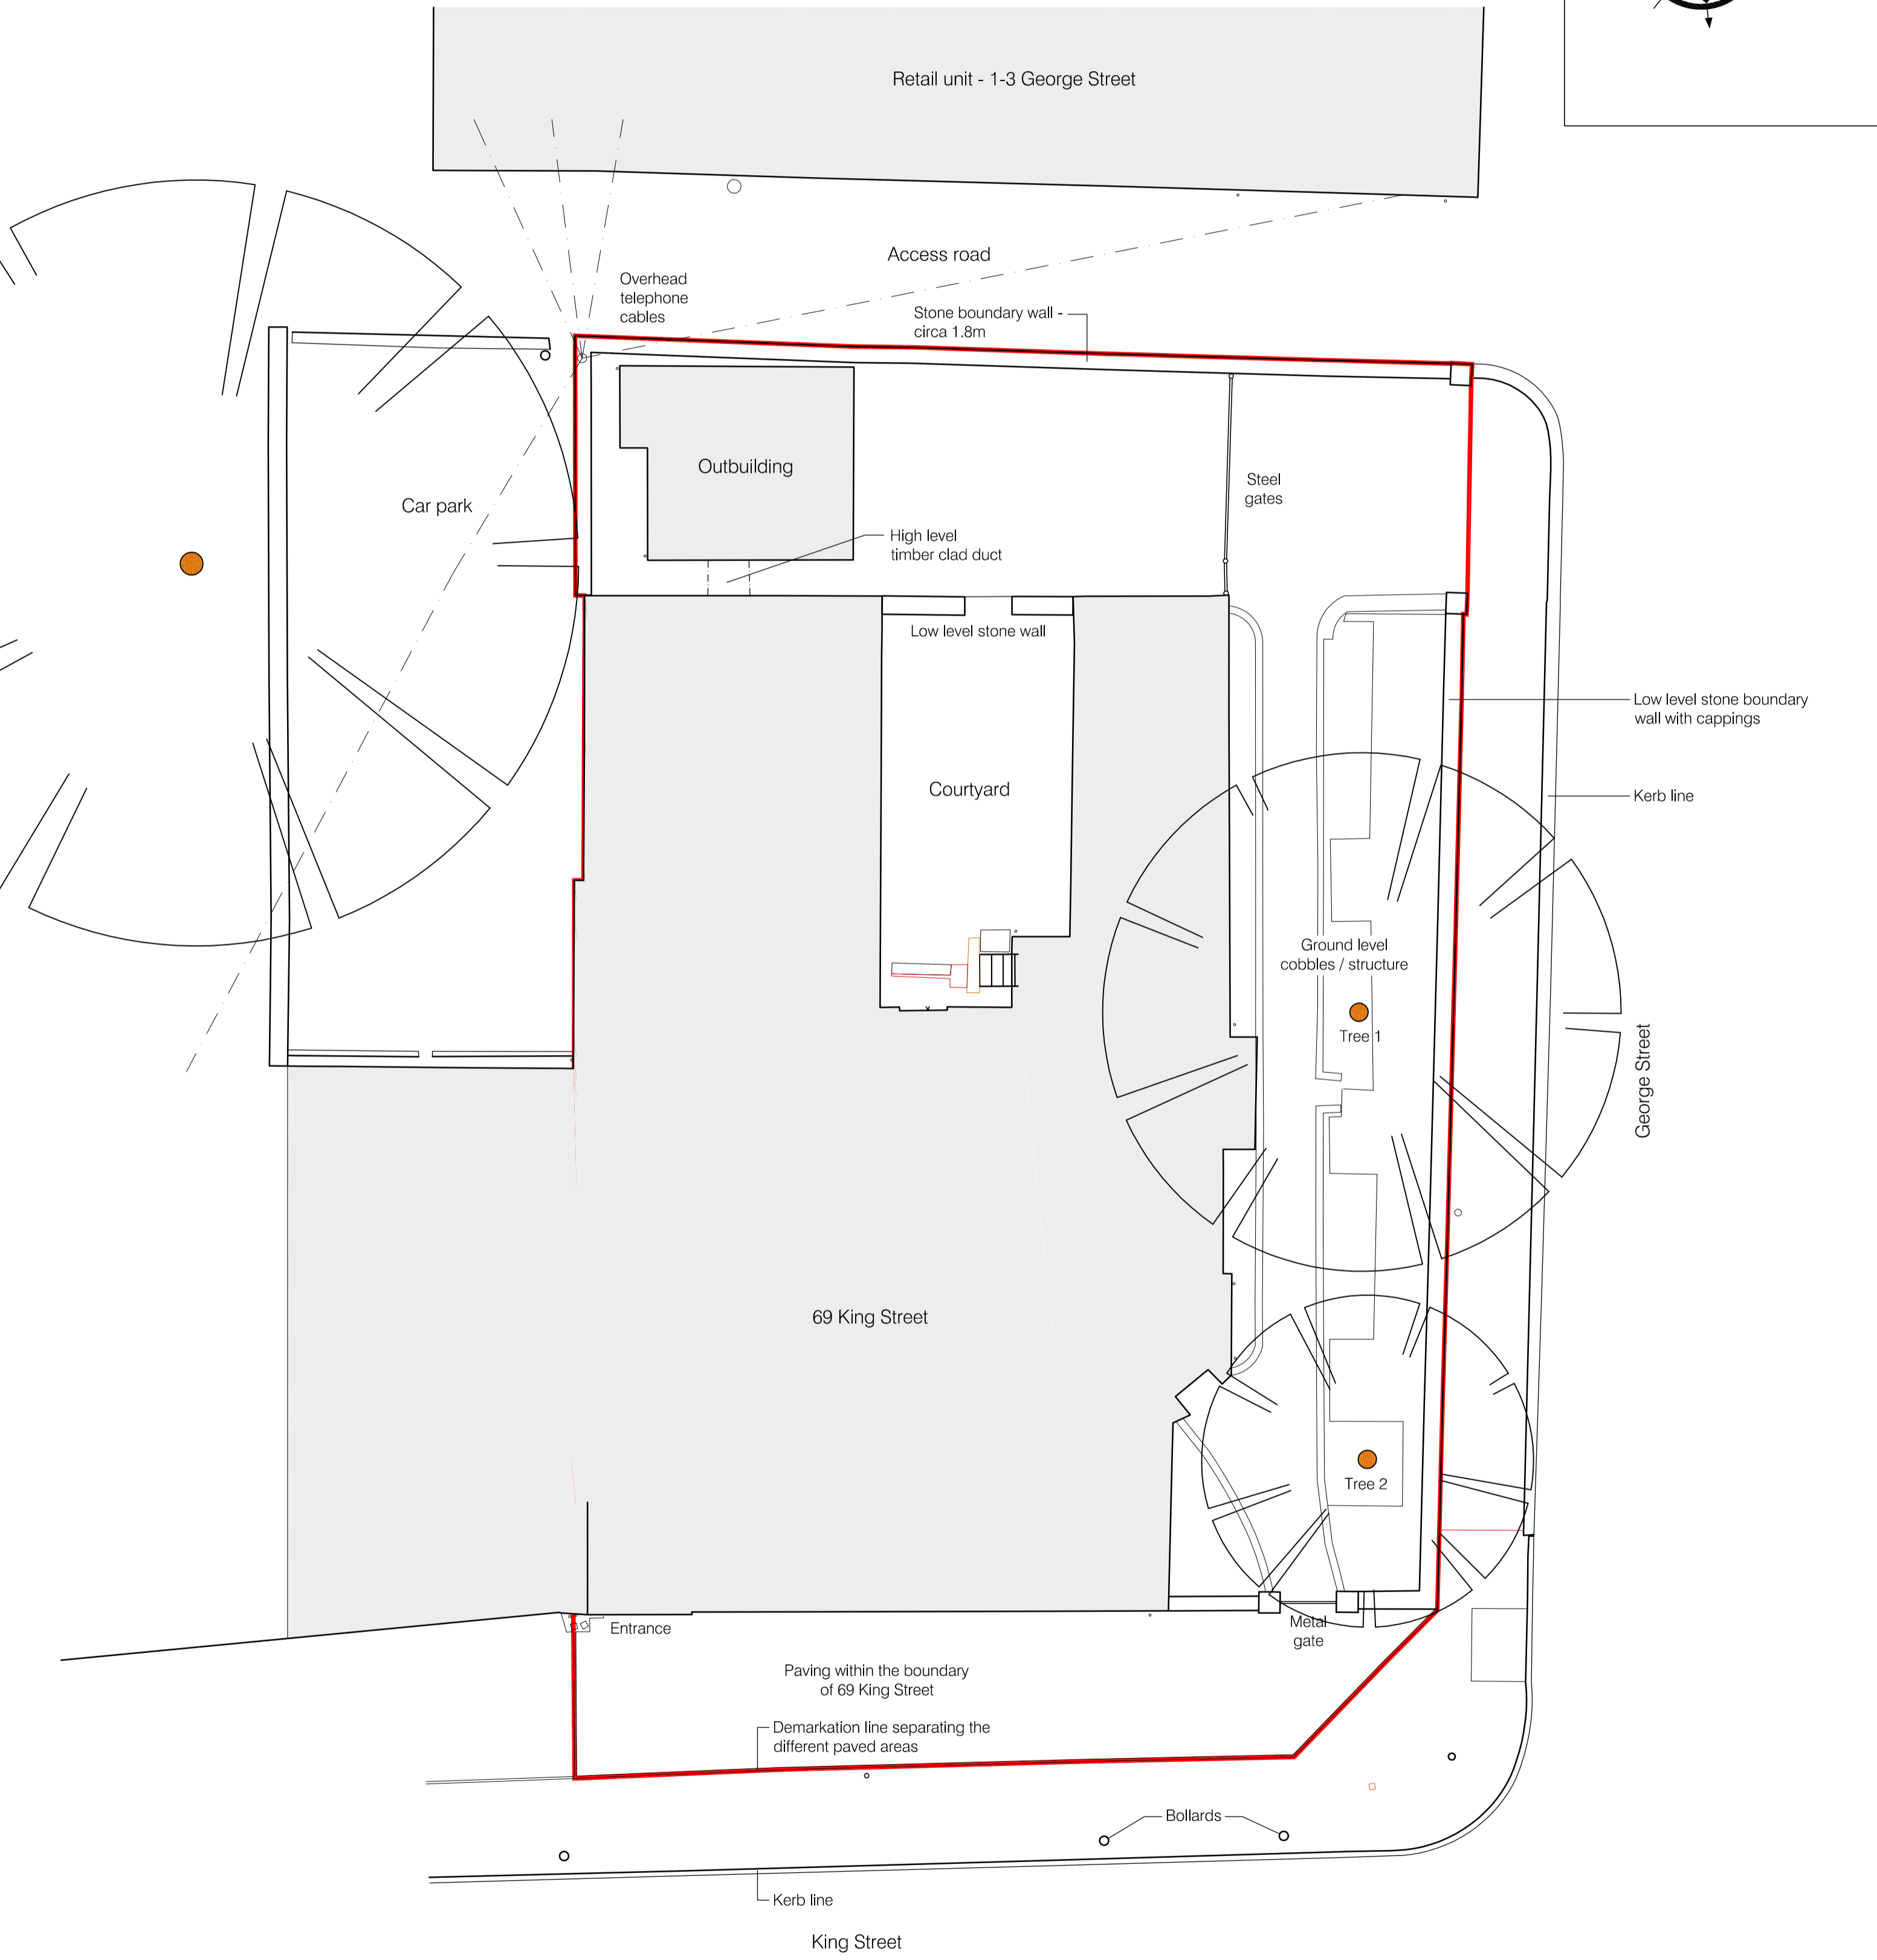


Revision	Date	Revision note	Drawn by	Purpose of issue
-	11.02.24	First issue	LM	Planning

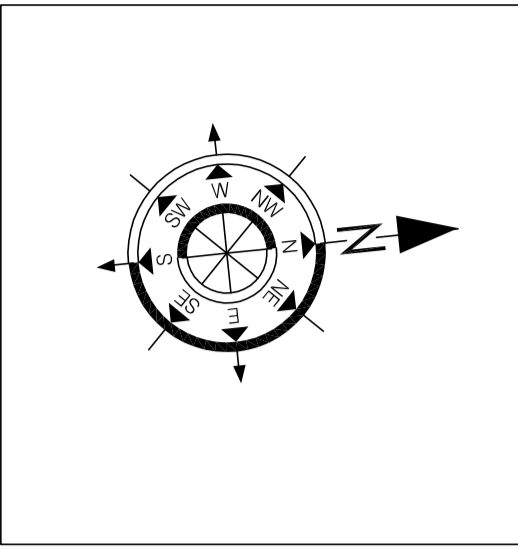

EXISTING SITE PLAN

Project Conversion and extension to 69 King Street, Whalley	Drawing title Existing site plan	Scale 1:100 @ A2	LMCArchitecture Limited Architectural design services 4 Dovedale Drive, Ightenhill, Burnley, Lancashire, BB12 8XD Web : www.lmcarchitecture.co.uk	
Client Ronnan Corporation	Drawing number 2339-SP01	Date 16.01.24		