
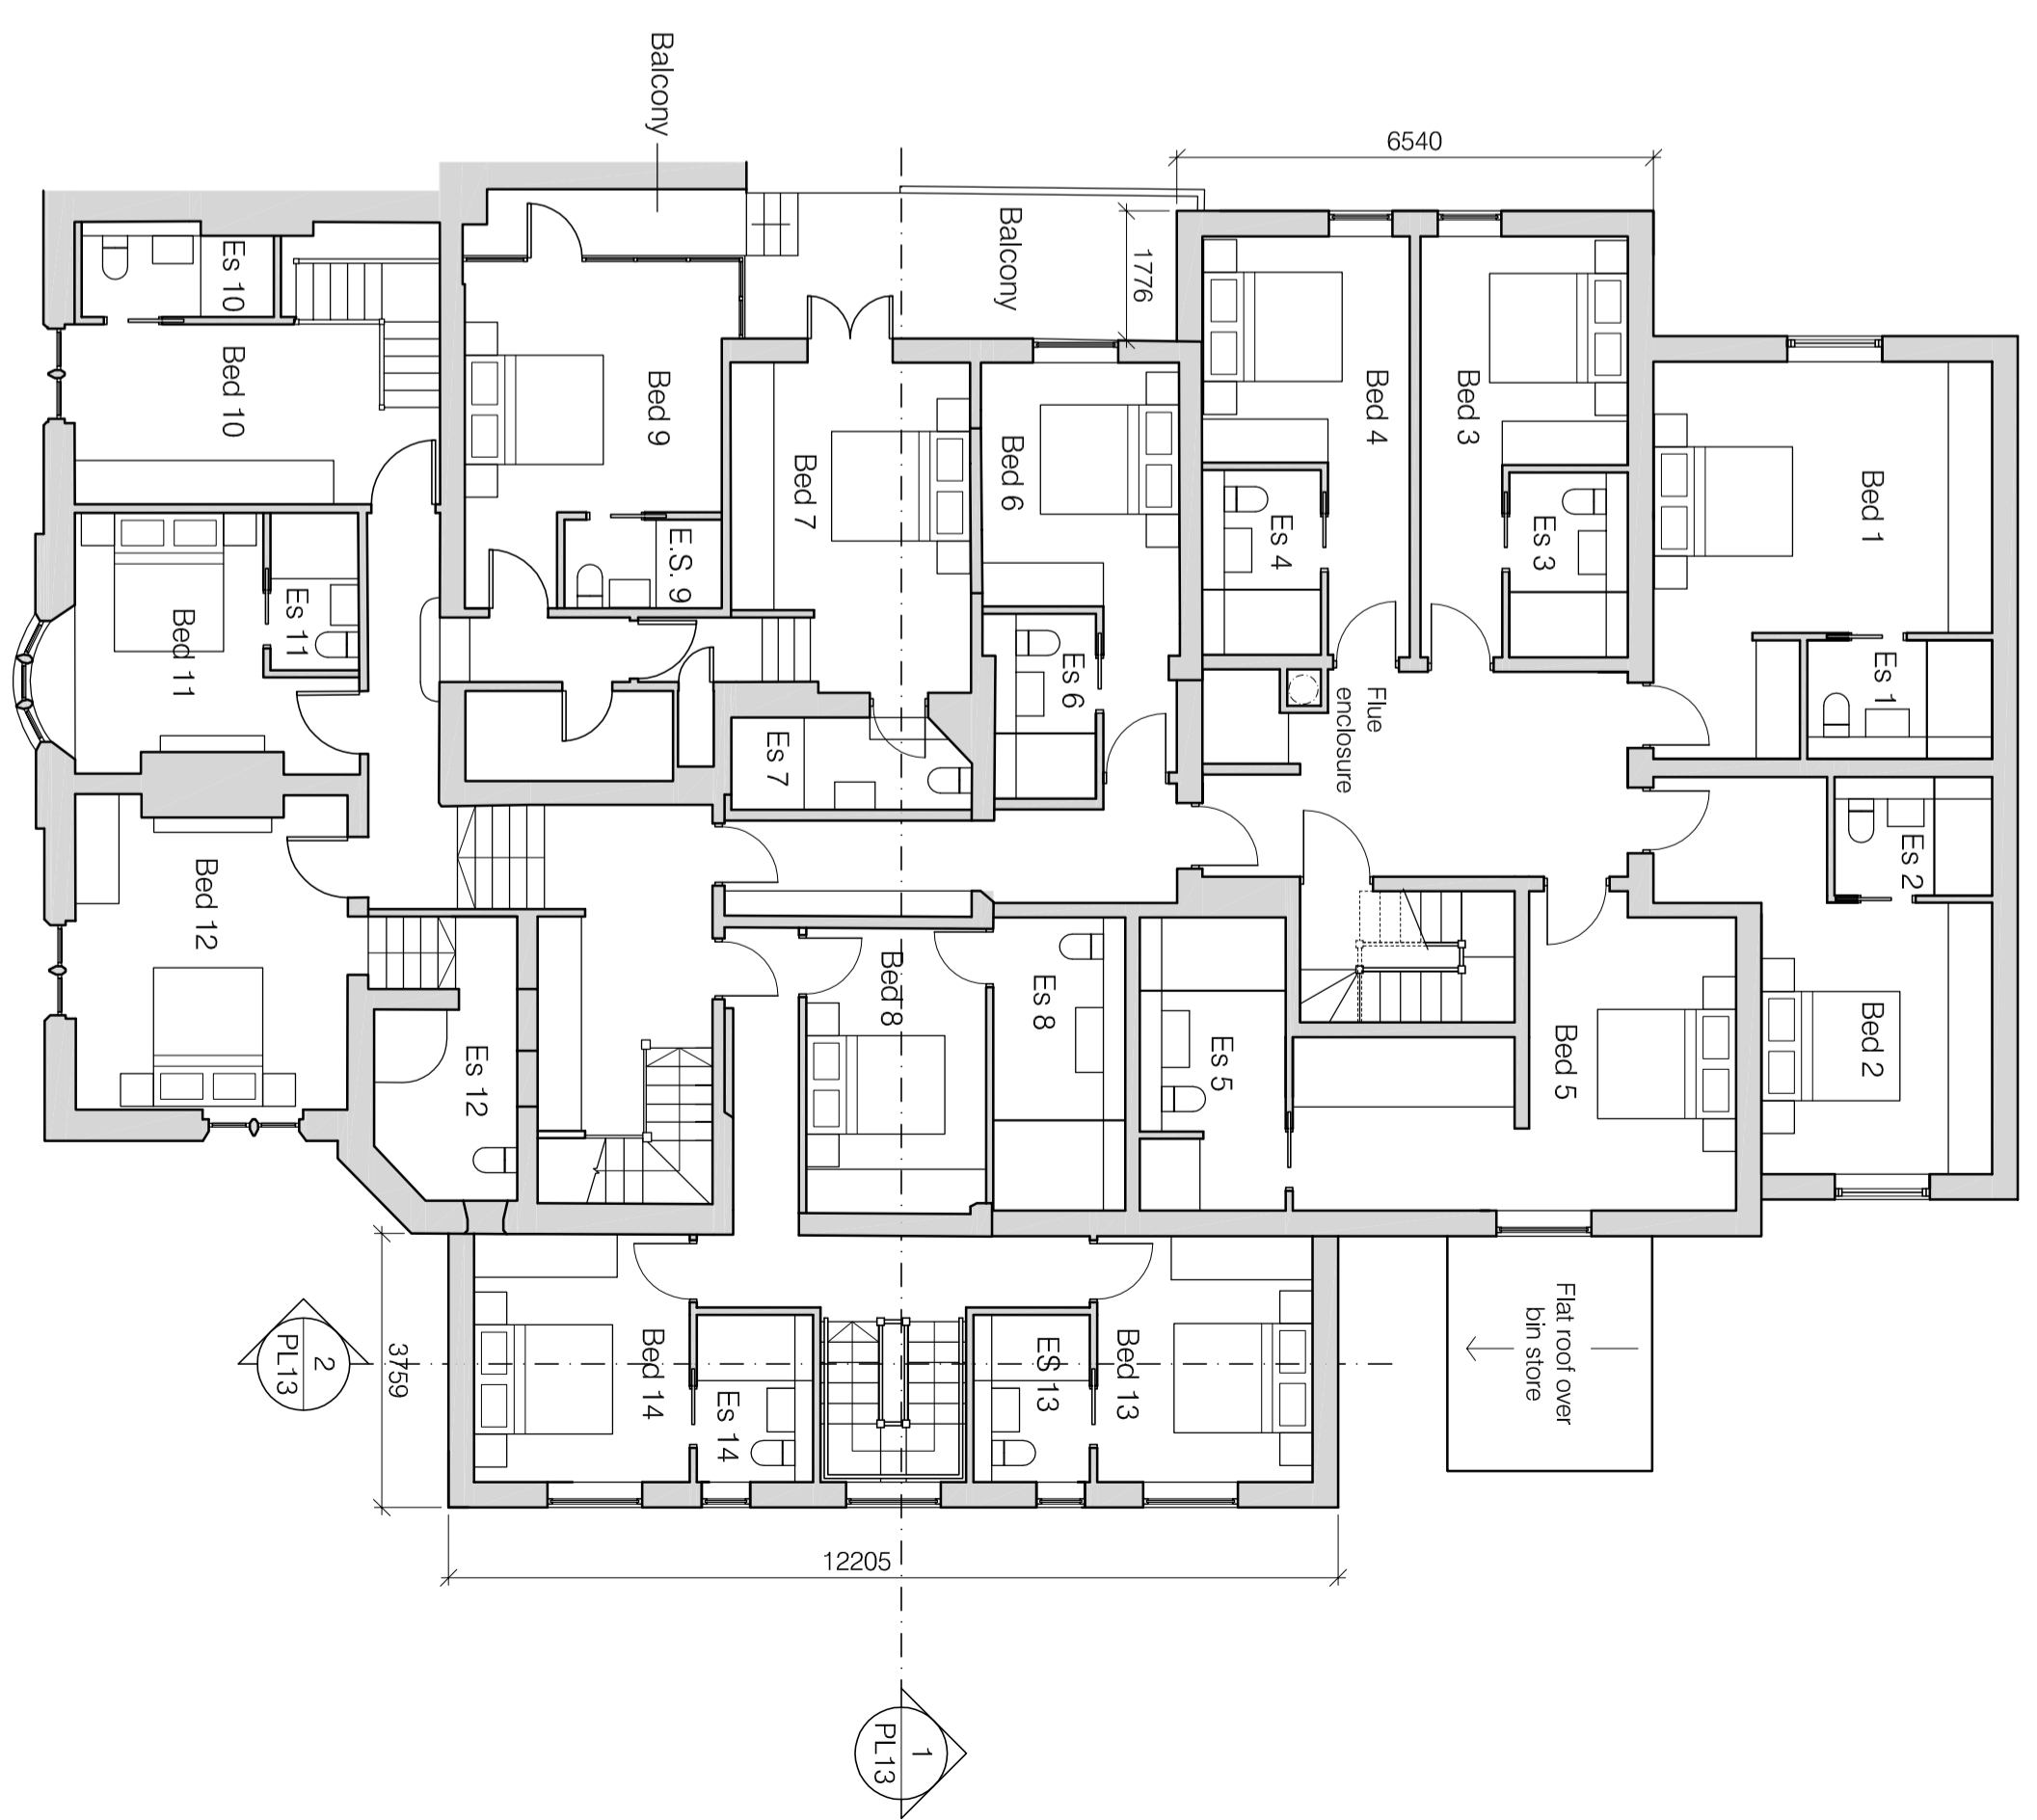


Do not scale. Contractors must check all dimensions on site before preparing production drawings or commencing any work. This drawing and its design is the copyright of LMC Architecture Limited and may not be reproduced in any form whatsoever without their prior express written consent.

Revision	Date	Revision note	Drawn by	Purpose of issue
C	11.12.24	Restaurant flue added.	LM	Planning

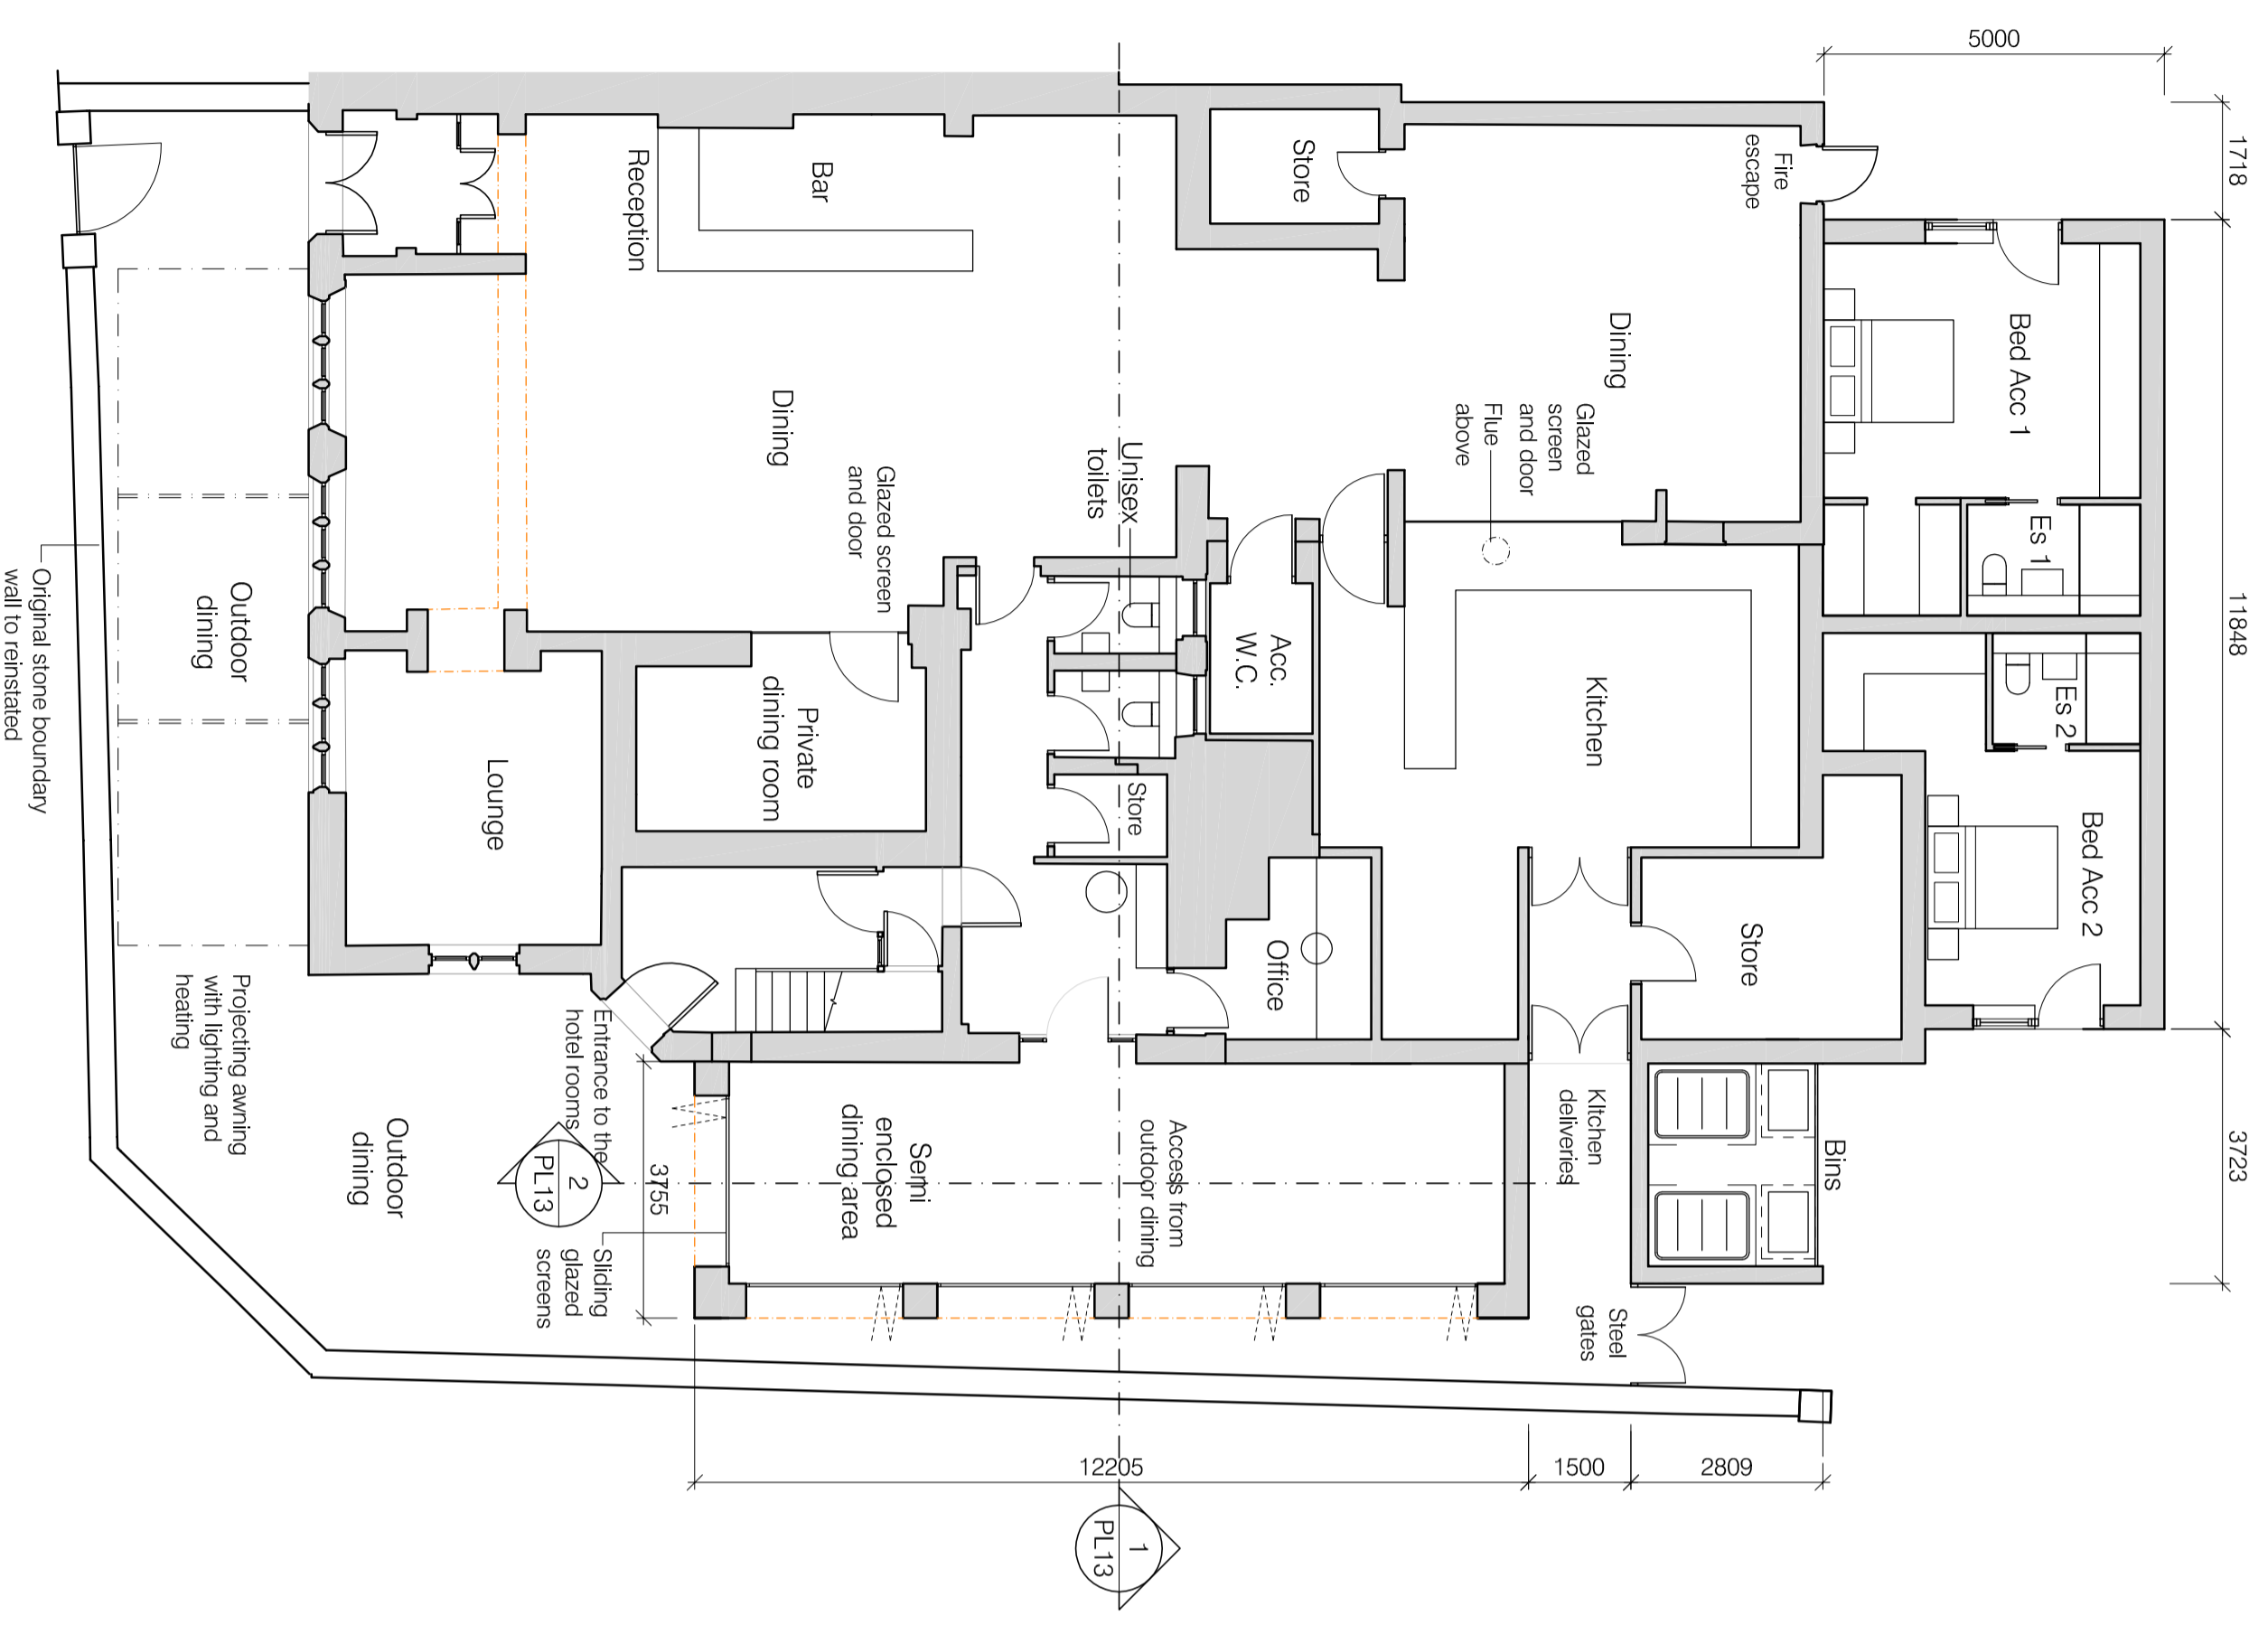

Project Conversion and extension to 69 King Street, Whalley	Drawing title Proposed Ground and First Floor Plans	Scale 1:100 @ A2	LMC Architecture Limited Architectural design services
Client Roman Corporation	Drawing number 2339-PL11 C	Date 11.02.24	4 Dovegate Drive, Ightenhill, Burnley, Lancashire, BB12 8XD Web: www.lmcarchitecture.co.uk