
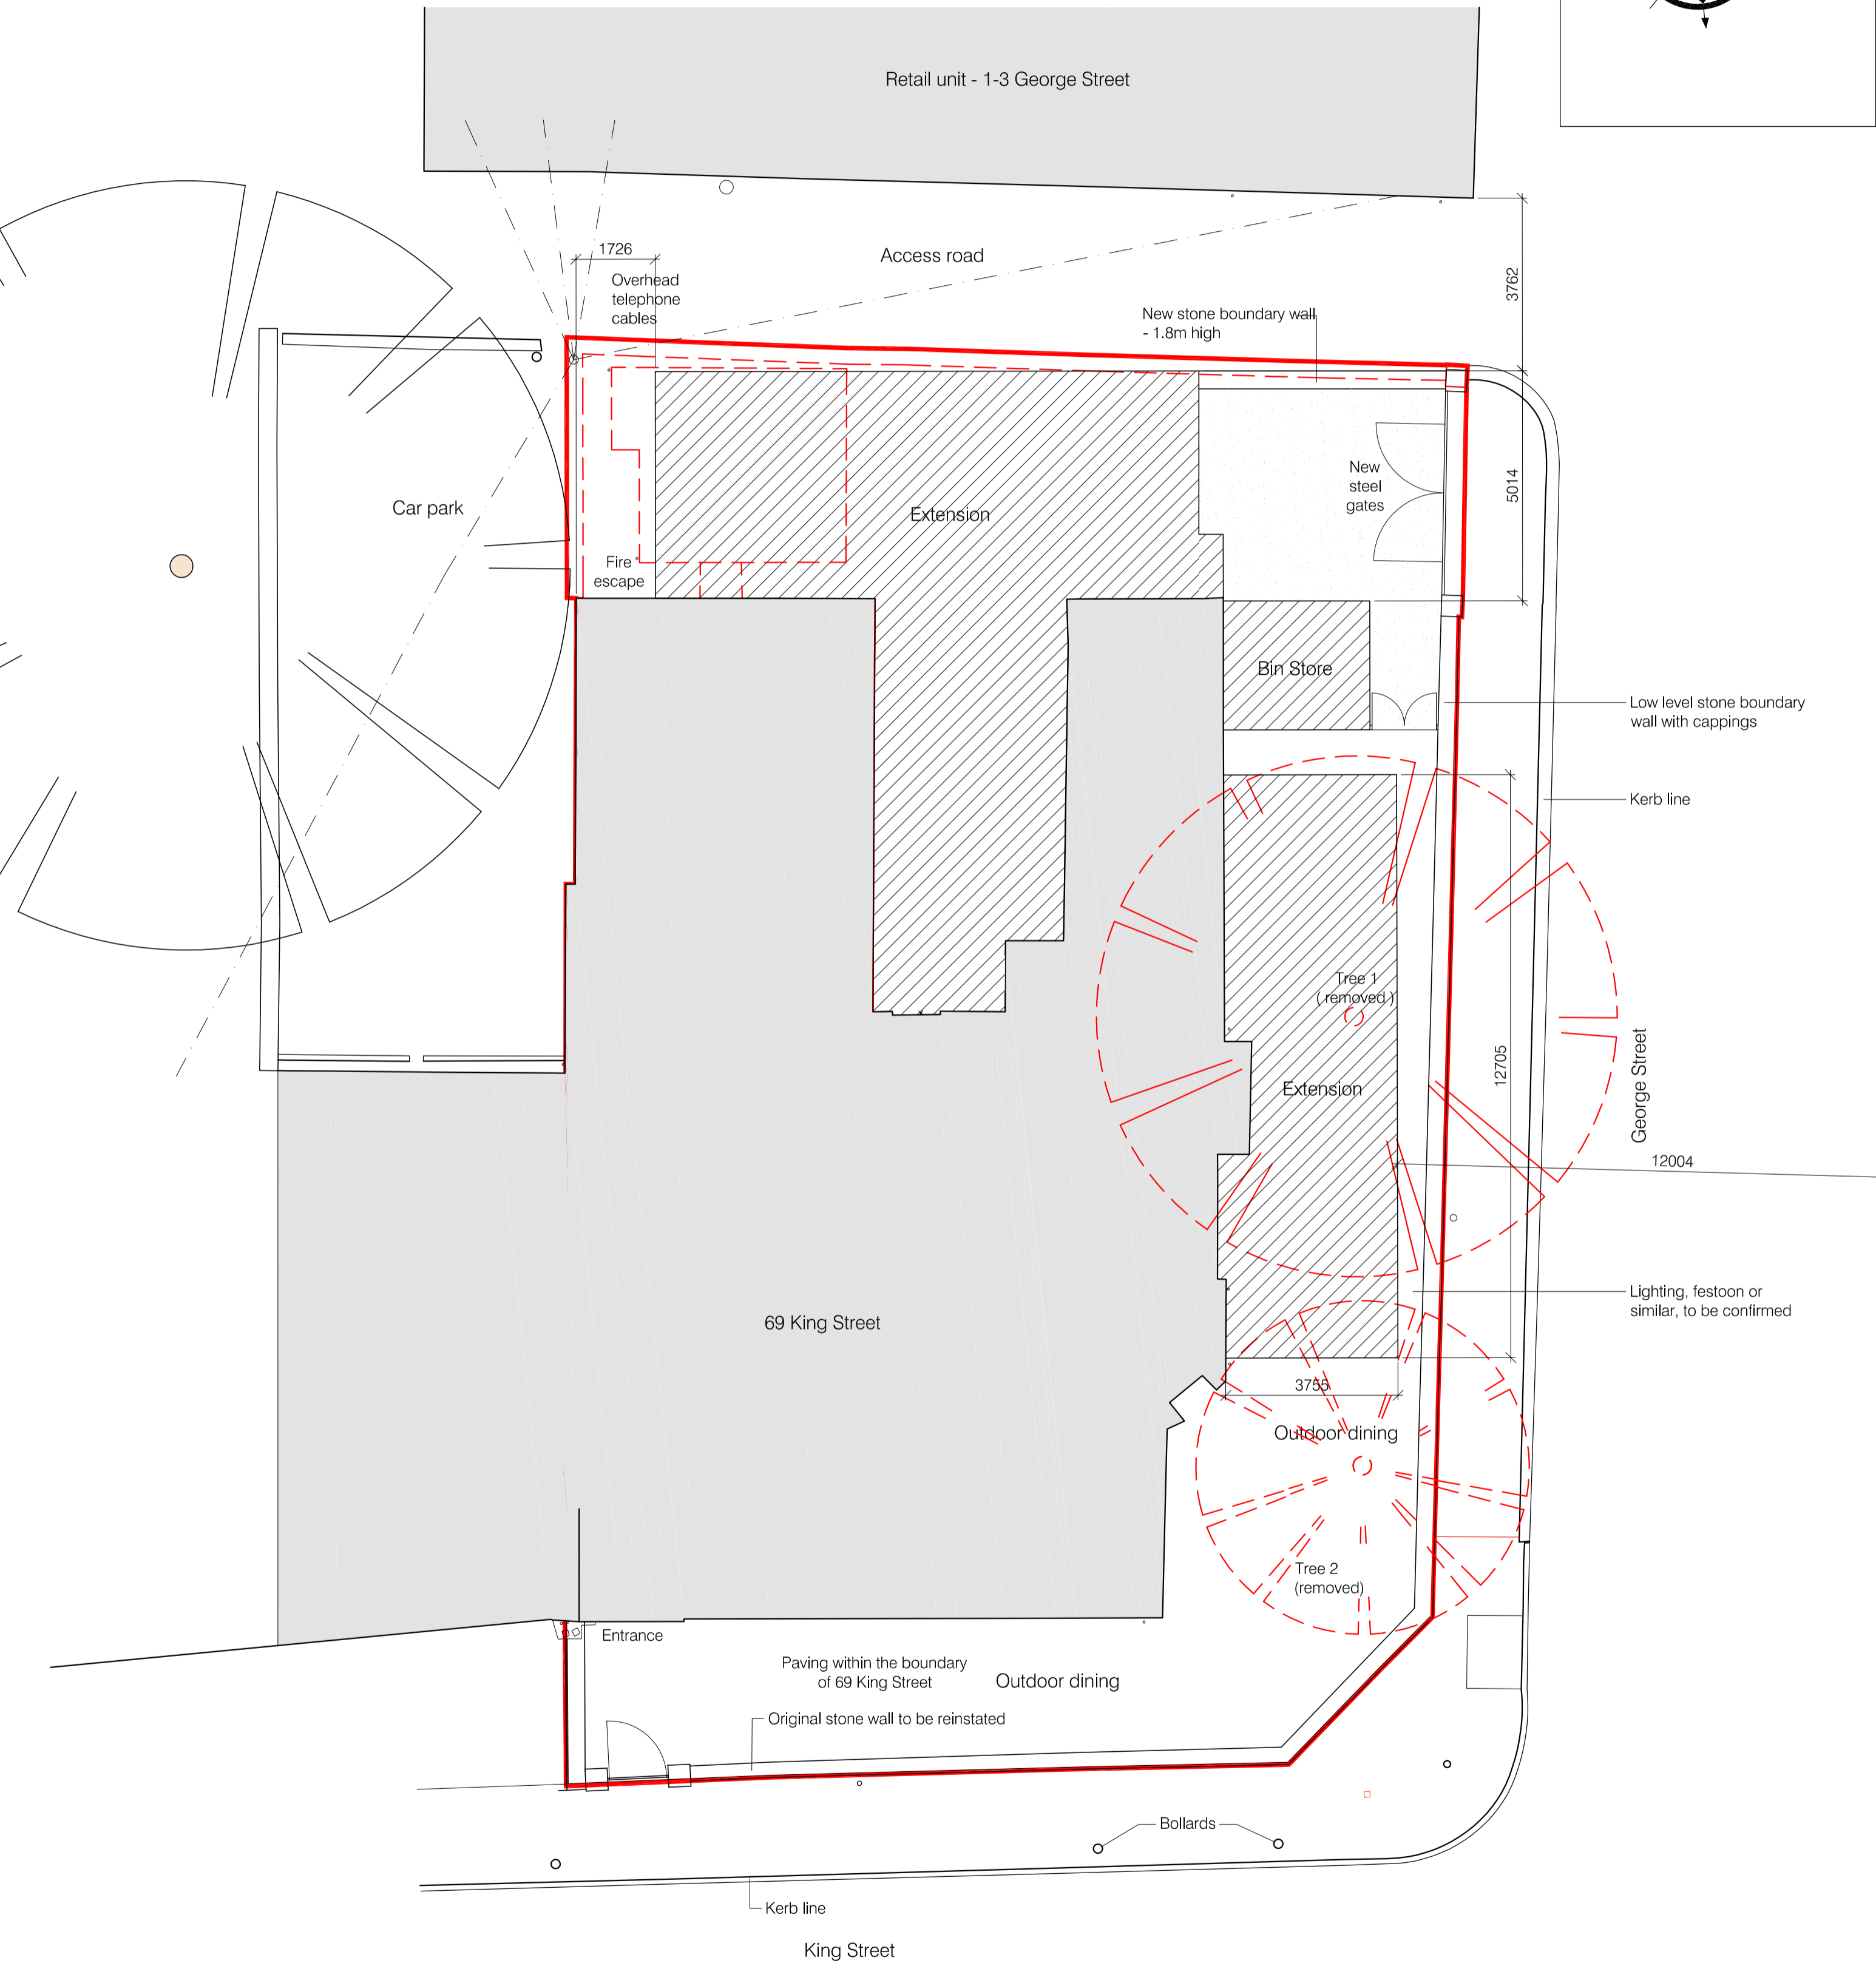


| Revision | Date     | Revision note         | Drawn by | Purpose of issue |
|----------|----------|-----------------------|----------|------------------|
| C        | 07.10.24 | Tree 2 fully removed. | LM       | Planning         |

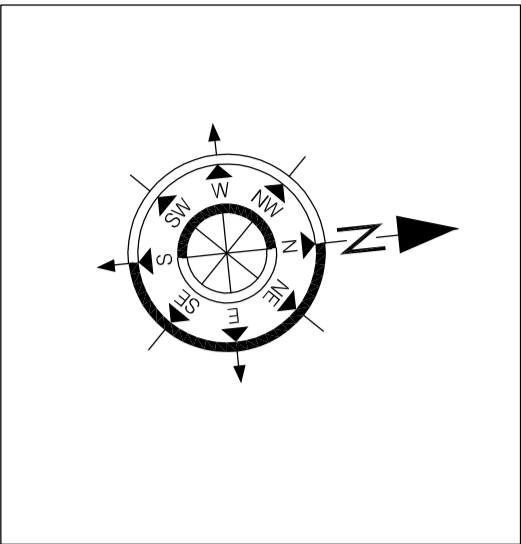

Project  
Conversion and extension to  
69 King Street, Whalley

Drawing title  
Proposed site plan

Scale  
1:100 @ A2

**LMCArchitecture Limited**  
Architectural design services

Client  
Ronnan Corporation

Drawing number  
2339-SP02  
C

Date  
16.01.24

4 Dovedale Drive, Ightenhill, Burnley, Lancashire, BB12 8XD  
Web : [www.lmcarchitecture.co.uk](http://www.lmcarchitecture.co.uk)

