


L-Shaped Stable Block
 4.2m x 3.6m Stable
 4.8m x 3.6m Stable
 3.6m x 3.6m Tack Room

Specification:
 CLS Framing
 Shiplap exterior cladding
 Black Onduline roof


Half round guttering and downpipes to drain to soakaway / watercourse




PROPOSED EAST ELEVATION
 Scale 1:100

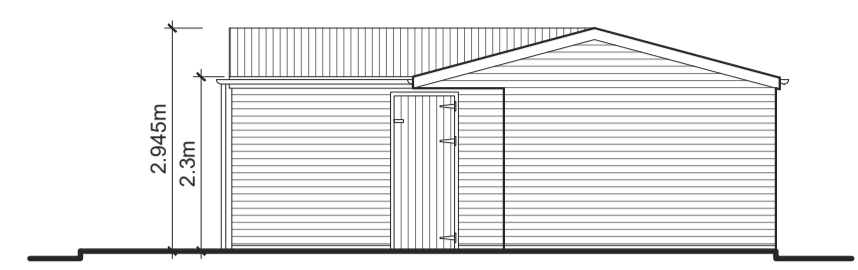

PROPOSED NORTH ELEVATION
 Scale 1:100

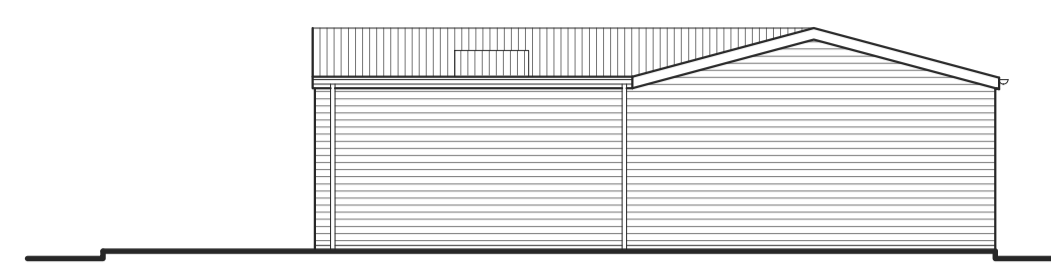


PROPOSED WEST ELEVATION
 Scale 1:100

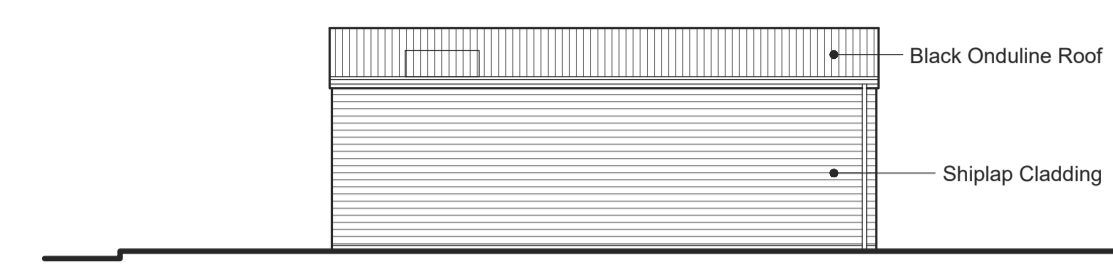


PROPOSED SOUTH ELEVATION
 Scale 1:100



INDICATIVE STABLE IMAGE

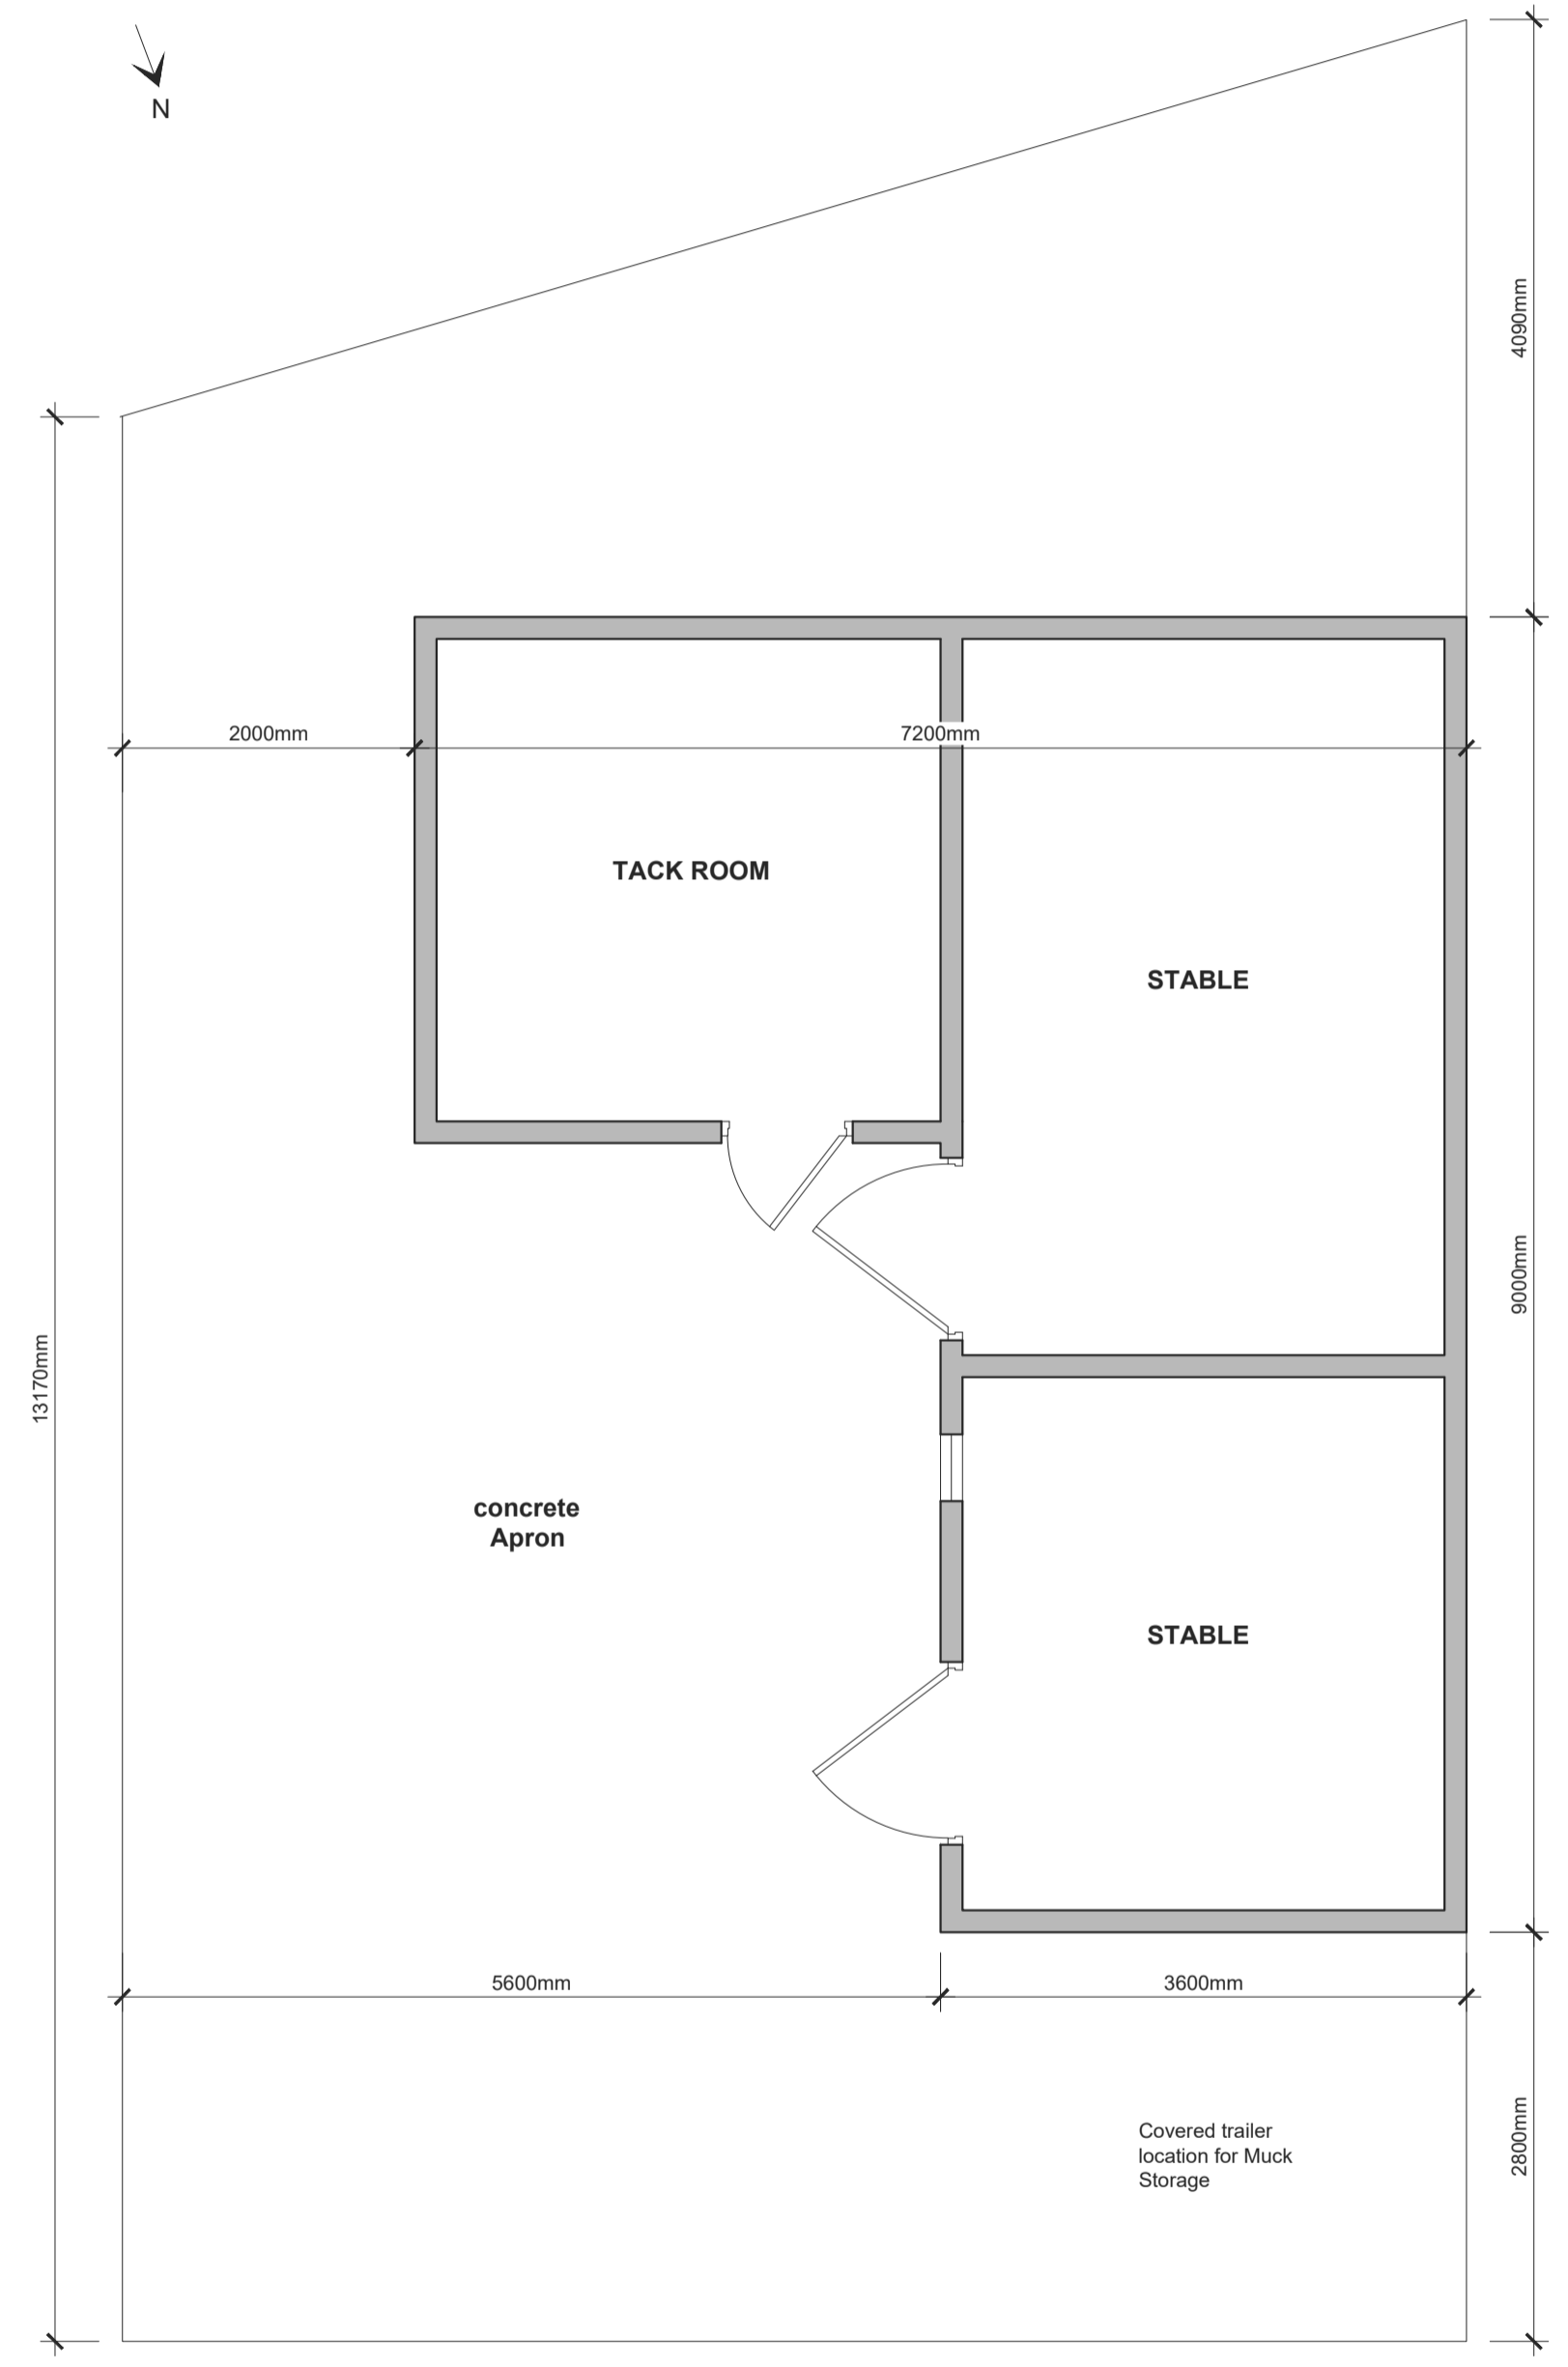

PROPOSED FLOOR PLAN
 Scale 1:50

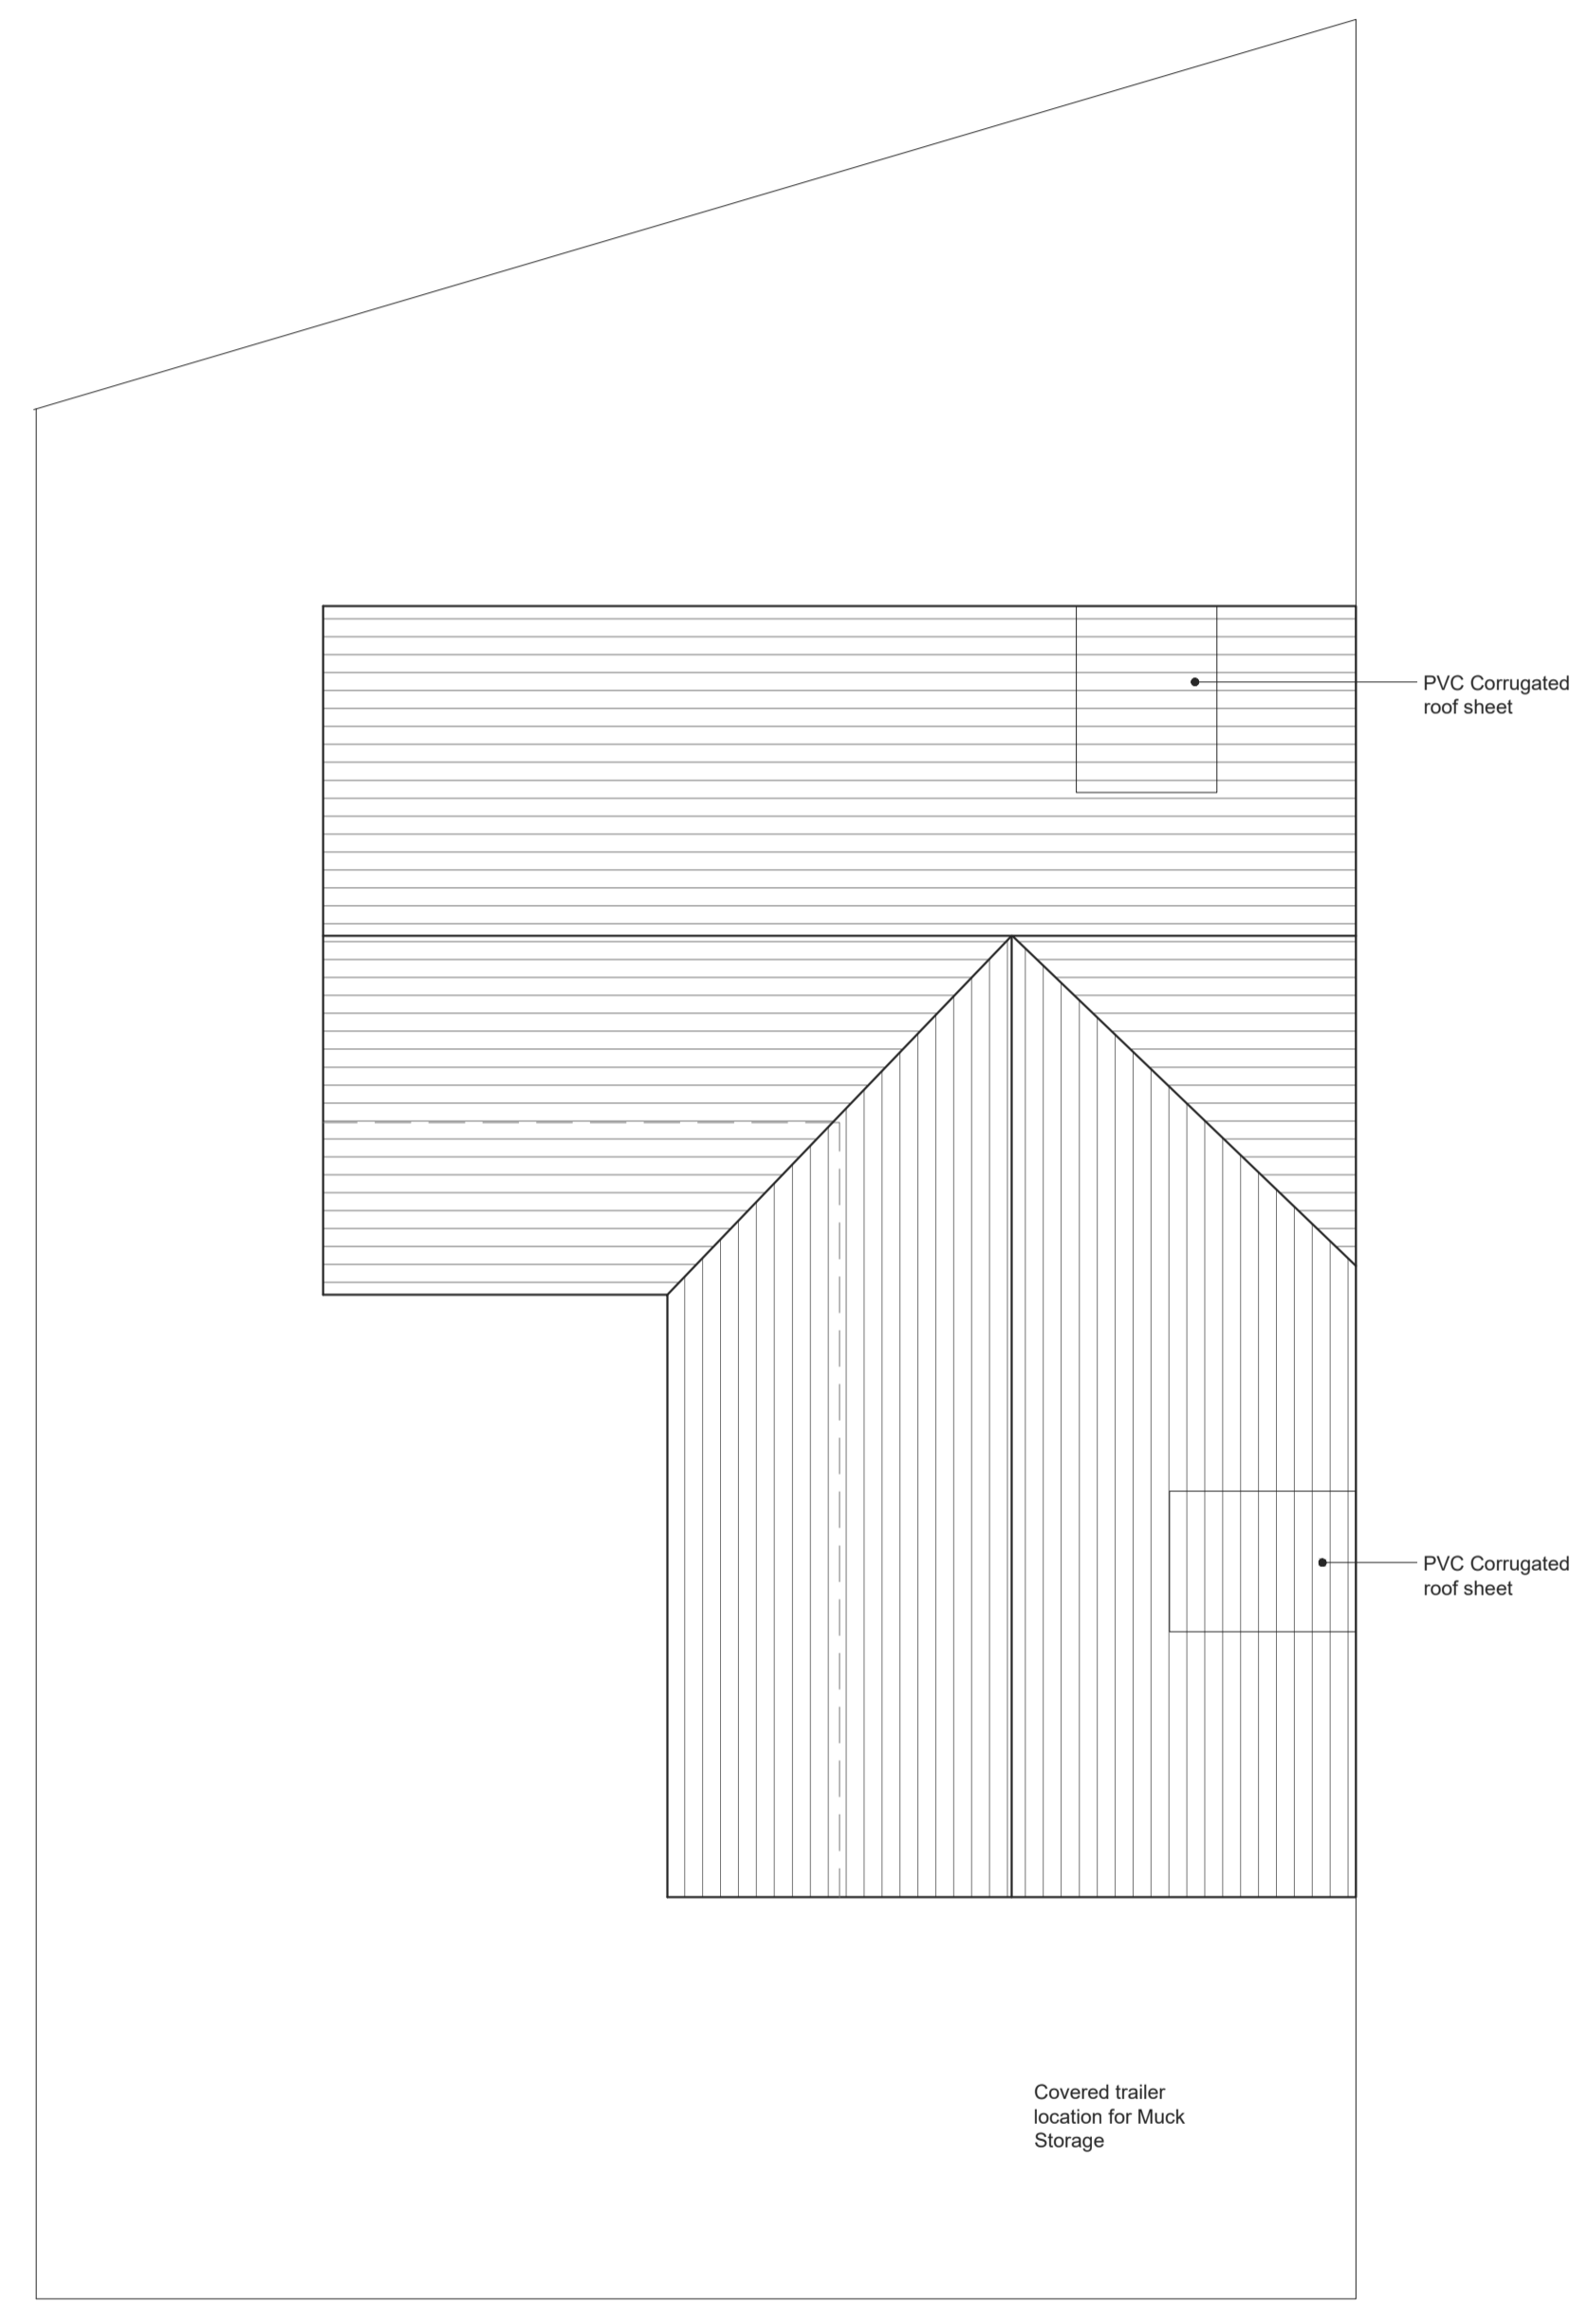

PROPOSED ROOF PLAN
 Scale 1:50

C	PRG	Revised following client consultation	19.09.2024
B	PRG	Revised following consultation	18.09.2024
A	PRG	Revised following client consultation	10.09.2024