


Do not scale this drawing - In all cases figured dimensions to be followed  
 All dimensions to be checked on site before work commences  
 © This drawing is the copyright of DTZ and may not be reproduced in part or in whole without prior written permission

Notes

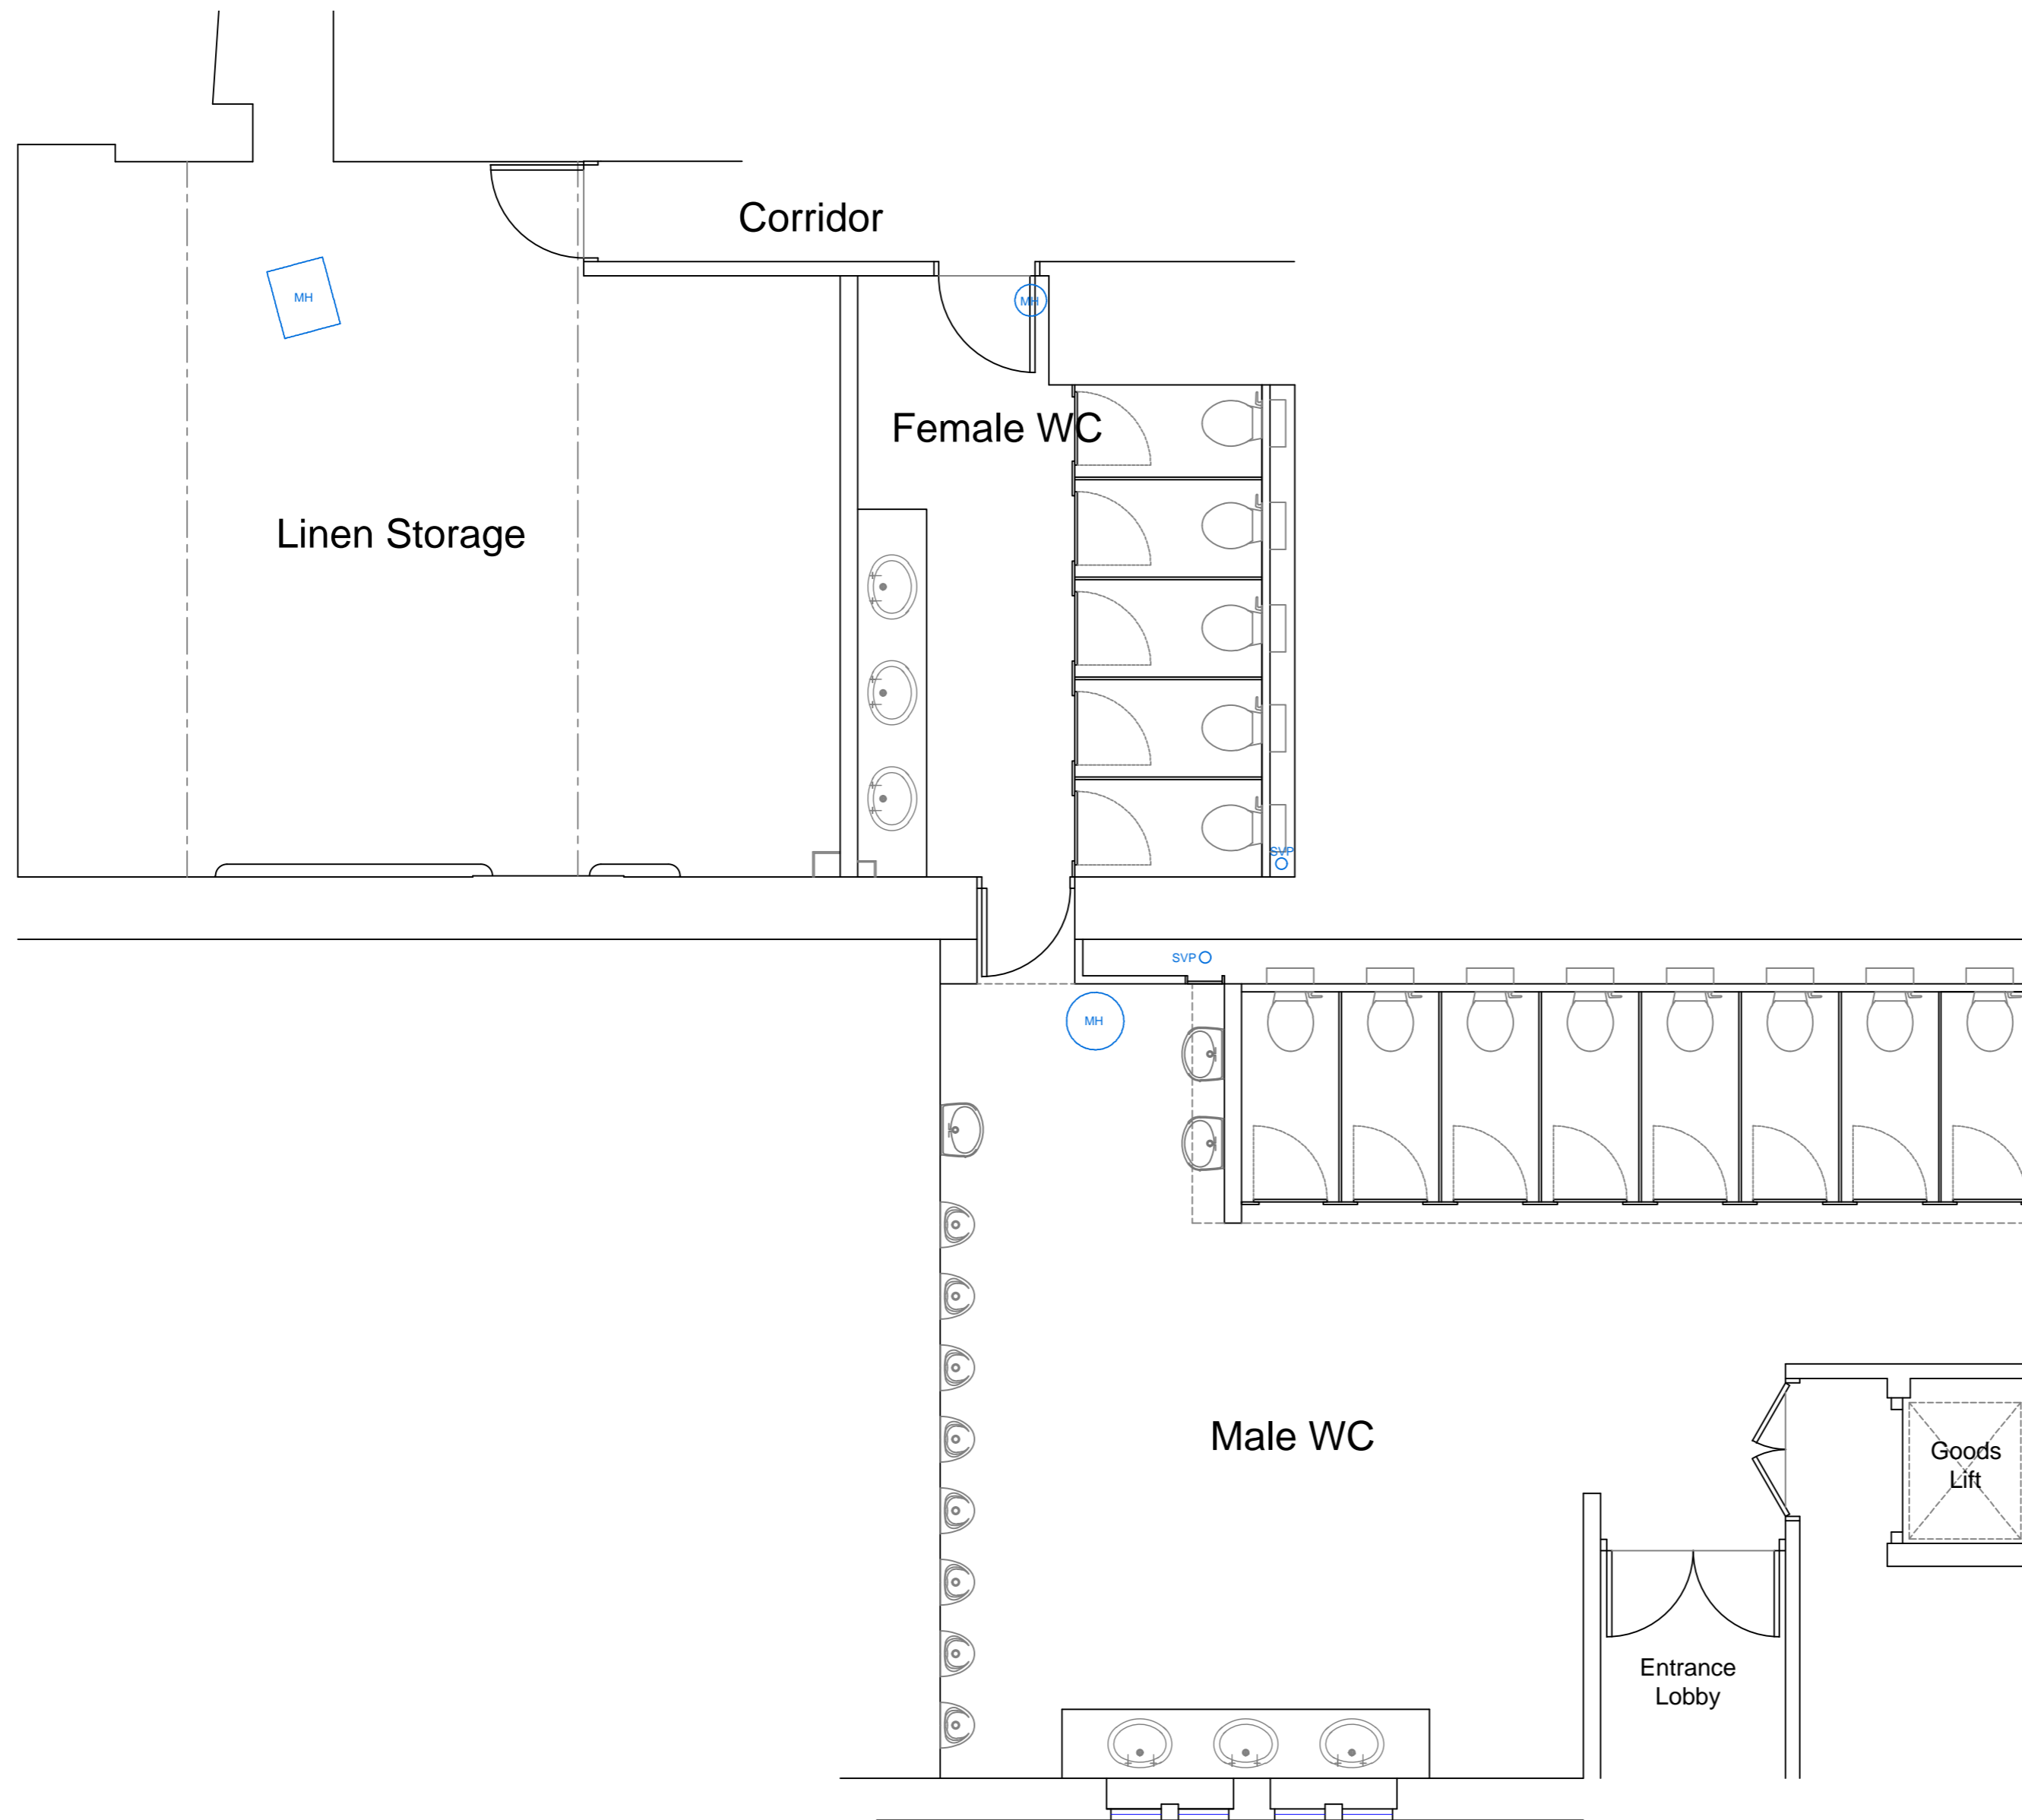

Revision	Description	Date	Drawn



Project and Building Consultancy  
 North West

No. 1 Marsden Street  
 Manchester  
 M2 1HW

Tel: +44 (0) 161 236 9595  
 Fax: +44 (0) 121 228 7097

www.dtz.com

Client: **Stonyhurst College..**

Project: **Brothers Walk - WC & Shower Facilities.**

Drawing: **Existing Ground Floor Plan.**

# EXISTING GROUND FLOOR PLAN.

Scale: 1:100 @ A2 Drawn by: SS.

Date: 28.06.24

Checked by: PK.

Drawing Number:  
 723.01

Revision:

