



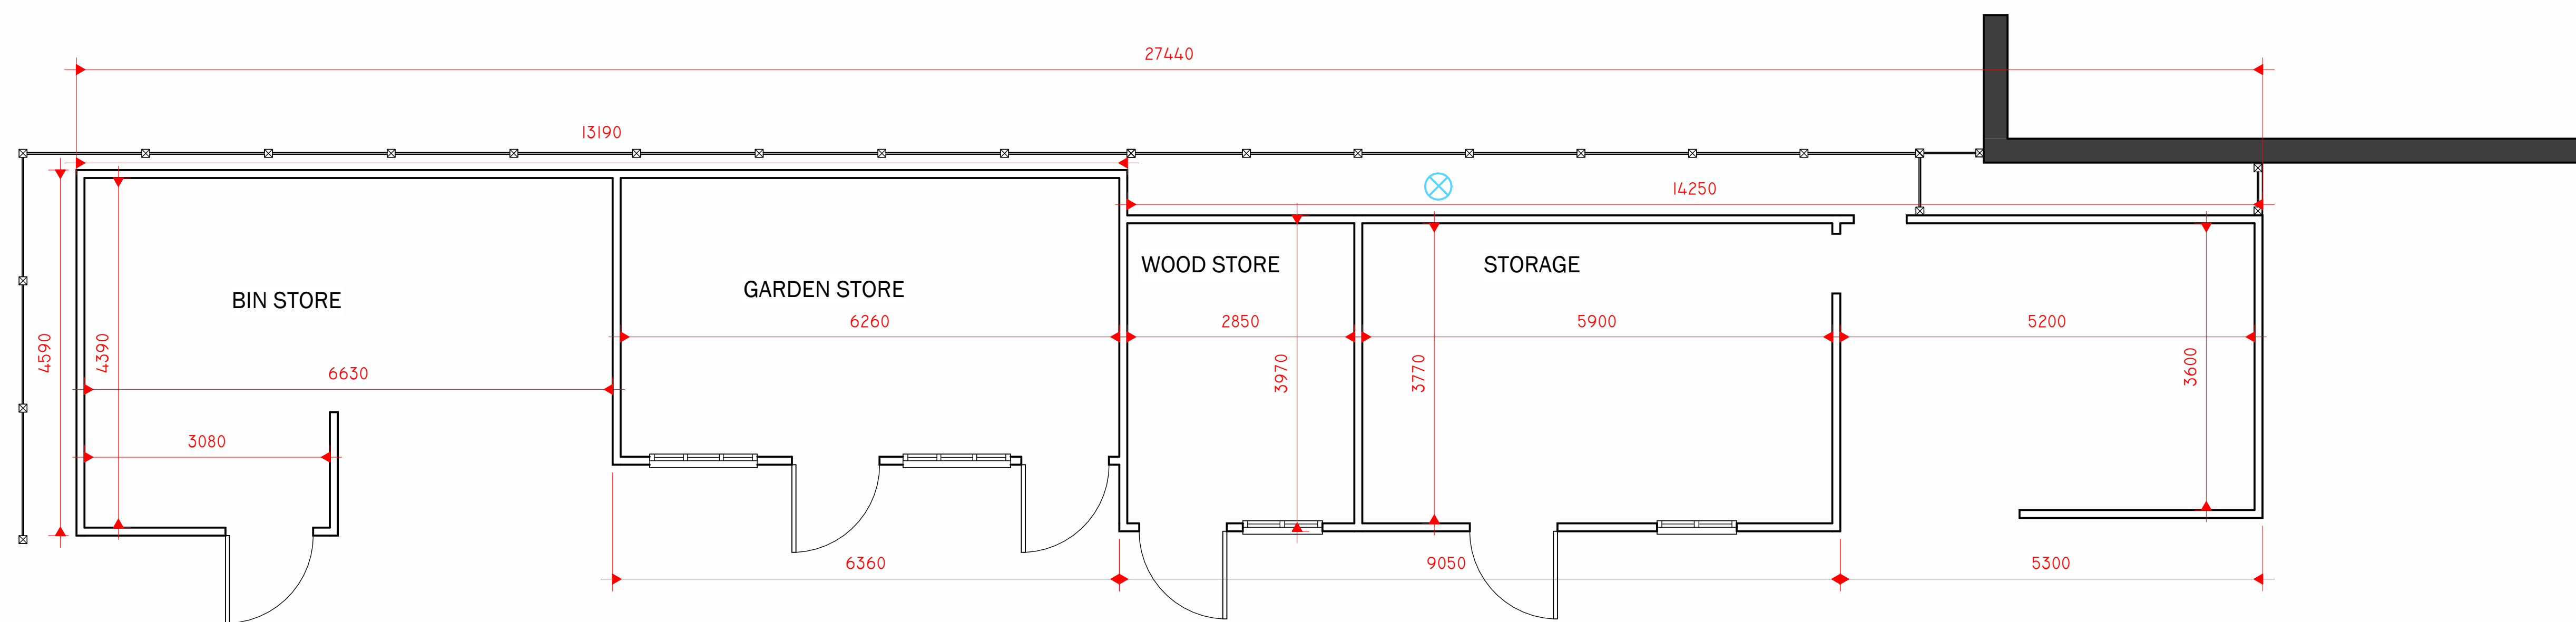

0 GROUND FLOOR

1 : 50

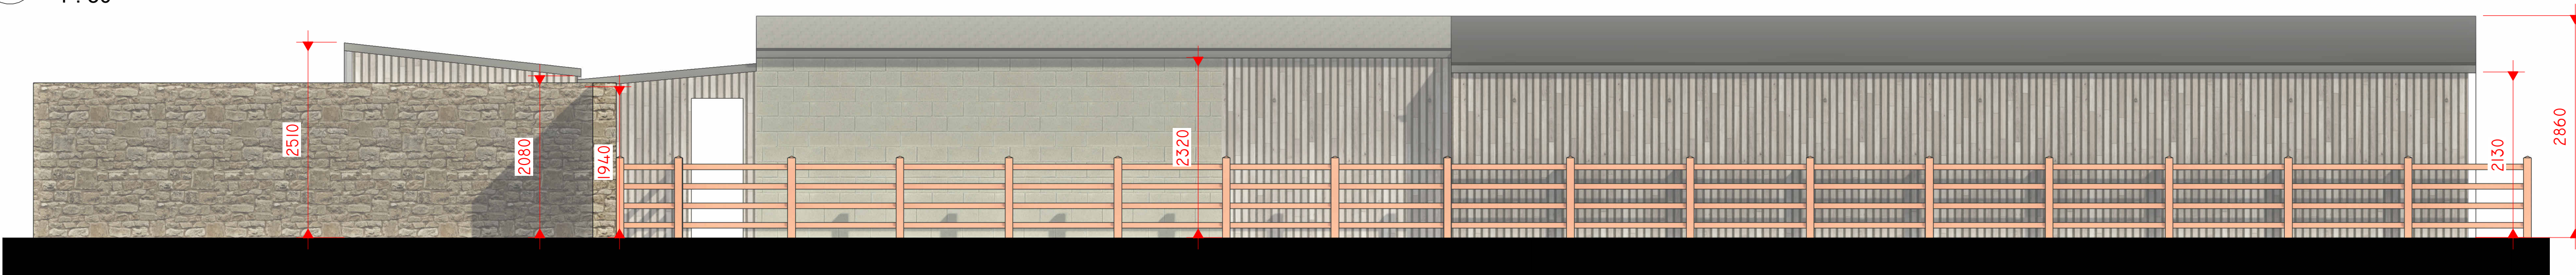


EXISTING NORTH

1 : 50



EXISTING SOUTH

1 : 50

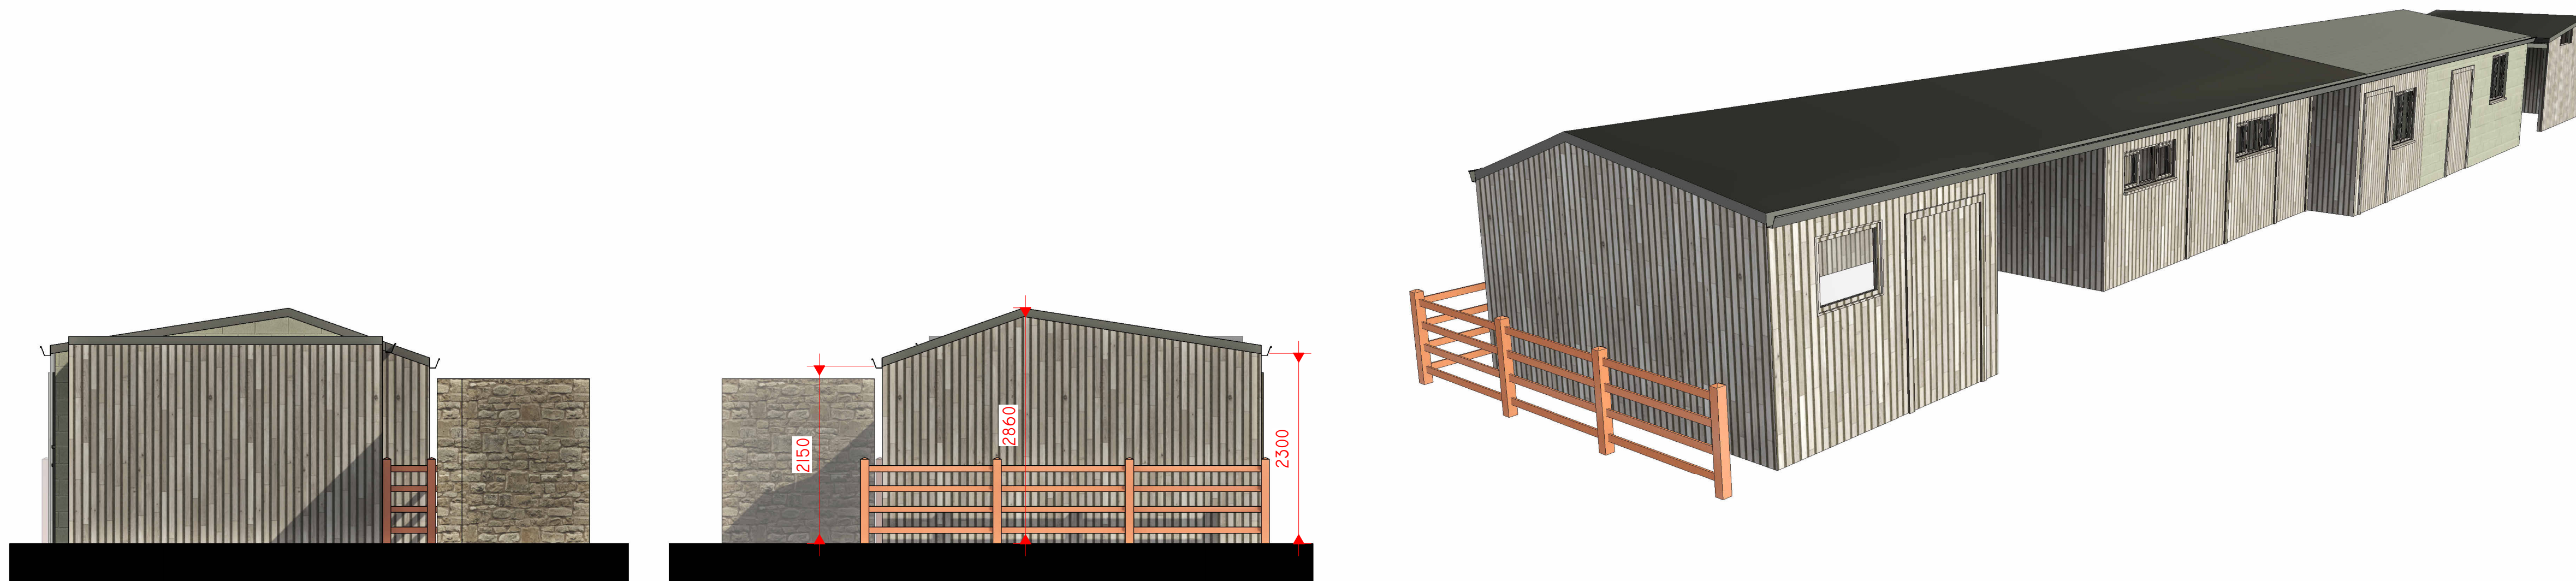

EXISTING EAST

1 : 50

EXISTING WEST

1 : 50

EXISTING 3D VIEW

6

Peter Hitchen
Architects

Marathon House
The Sidings Business Park
Whalley, BB7 9SE

01254 823 885

www.peterhitchenarchitects.co.uk

NOTES:

[illegible]

CLIENT: Mr Hubbard
The Croft
West Bradford
Clitheroe
BB7 4RT

PROJECT: Lawful Development Certificate

SHEET: **EXISTING FLOOR PLAN
AND ELEVATIONS**

Project number	PHA/937
----------------	---------

Date	3/10/2024
------	-----------

Drawn by LW

Checked by	PH
------------	----

A2.1

Scale	1 : 50
-------	--------

Sheet size	A1
------------	----