



Proposed Front Elevation (Scale 1:100)

 


Side Elevation (Side A)

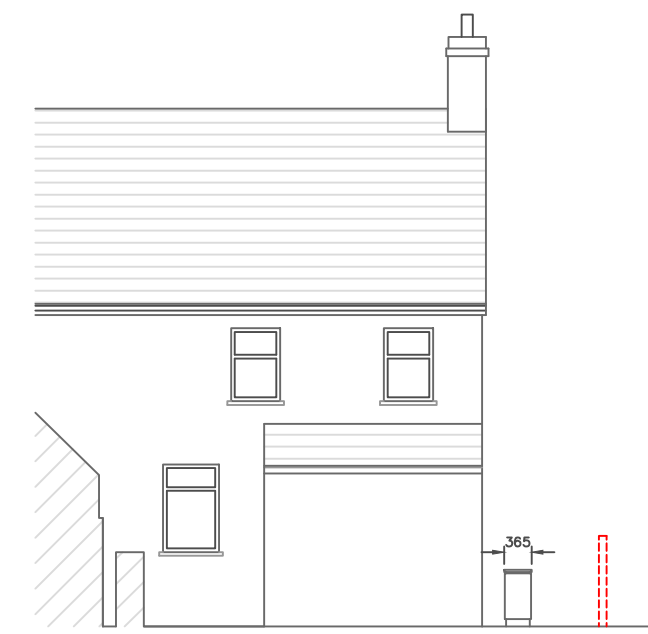



Rear Elevation



Side Elevation (Side B)

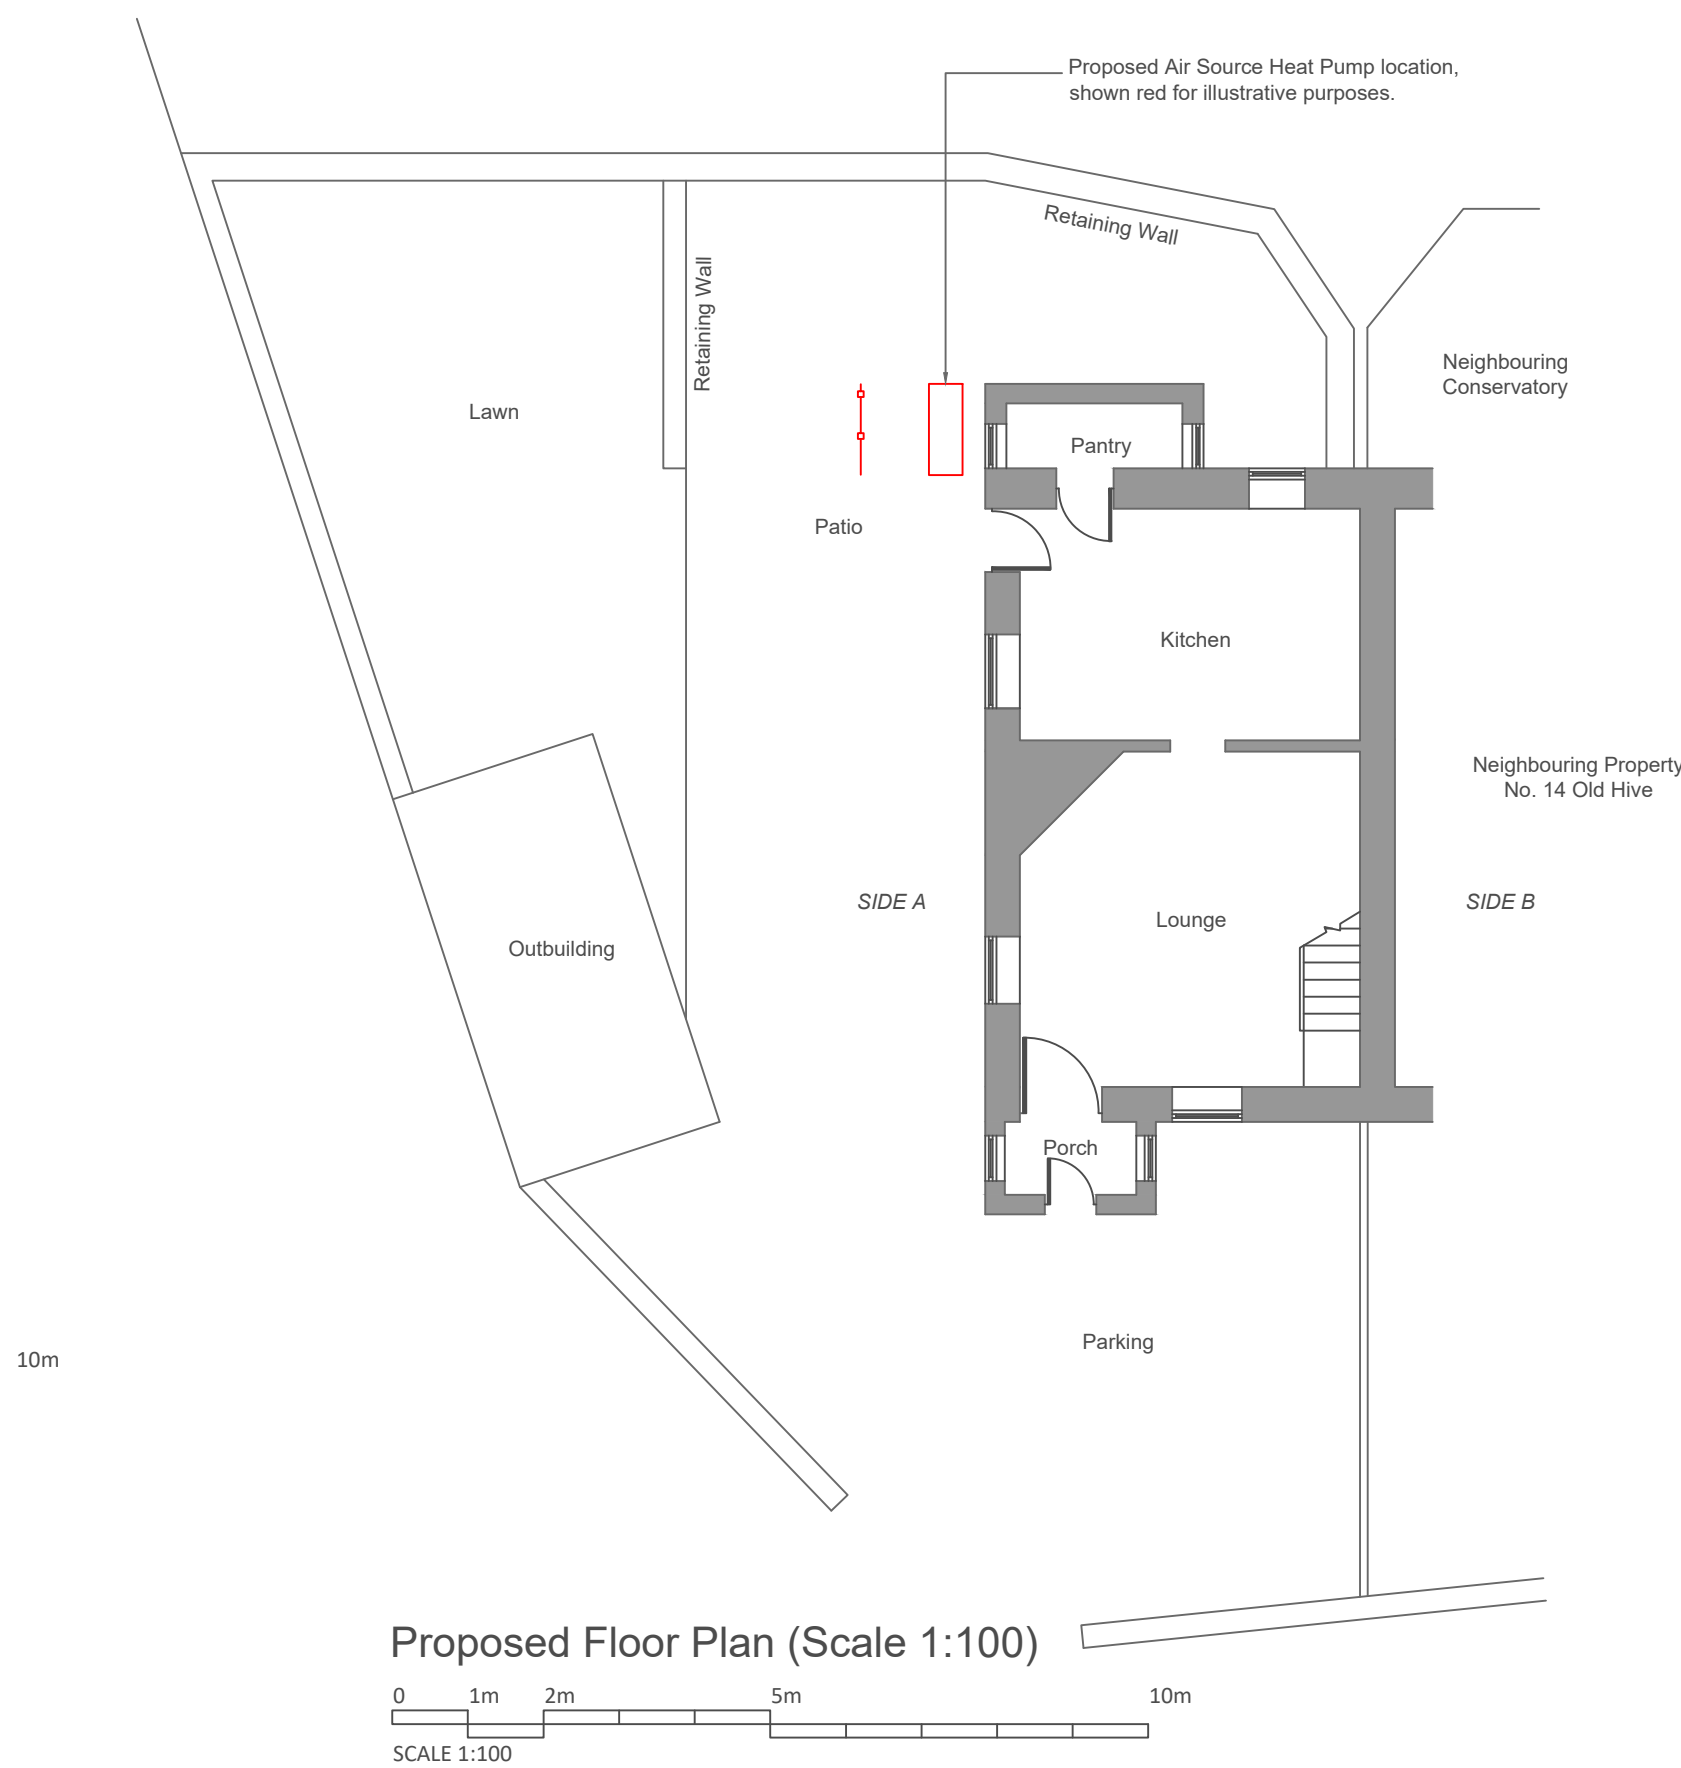

Proposed Floor Plan (Scale 1:100)

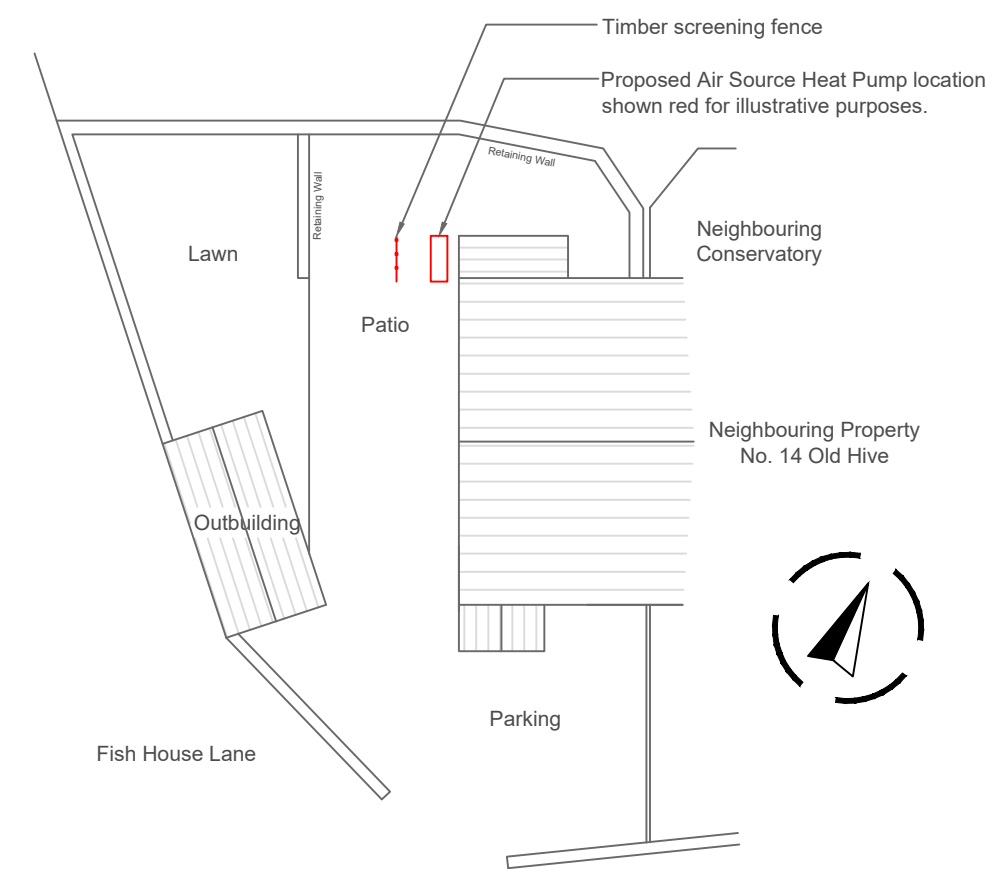 

Proposed Site Plan (Scale 1:200)



Rev	Date	Description
A	01.04.25	Unit relocated to side.

AGENT:
AF Planning & Design
Alex Fowler
alexfowler14@gmail.com
07825 940 453

Project Address:
12 Old Hive
Fish House Lane
Chipping
PR3 2QQ

Project
Air Source Heat Pump

Drawing Title
Existing Plan, Elevations & Site Plan

Scale	Size	Date
1:100	A2	October 2024
/ 1:200		

Drawing Number	Revision
AF.24.GES-053.02	A