



Proposed Front Elevation (Scale 1:100)

 


Side Elevation (Side A)

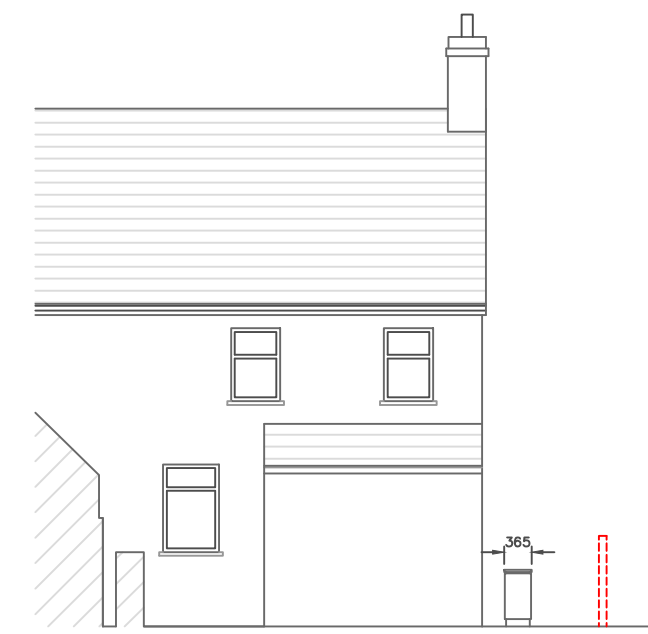



Rear Elevation



Side Elevation (Side B)

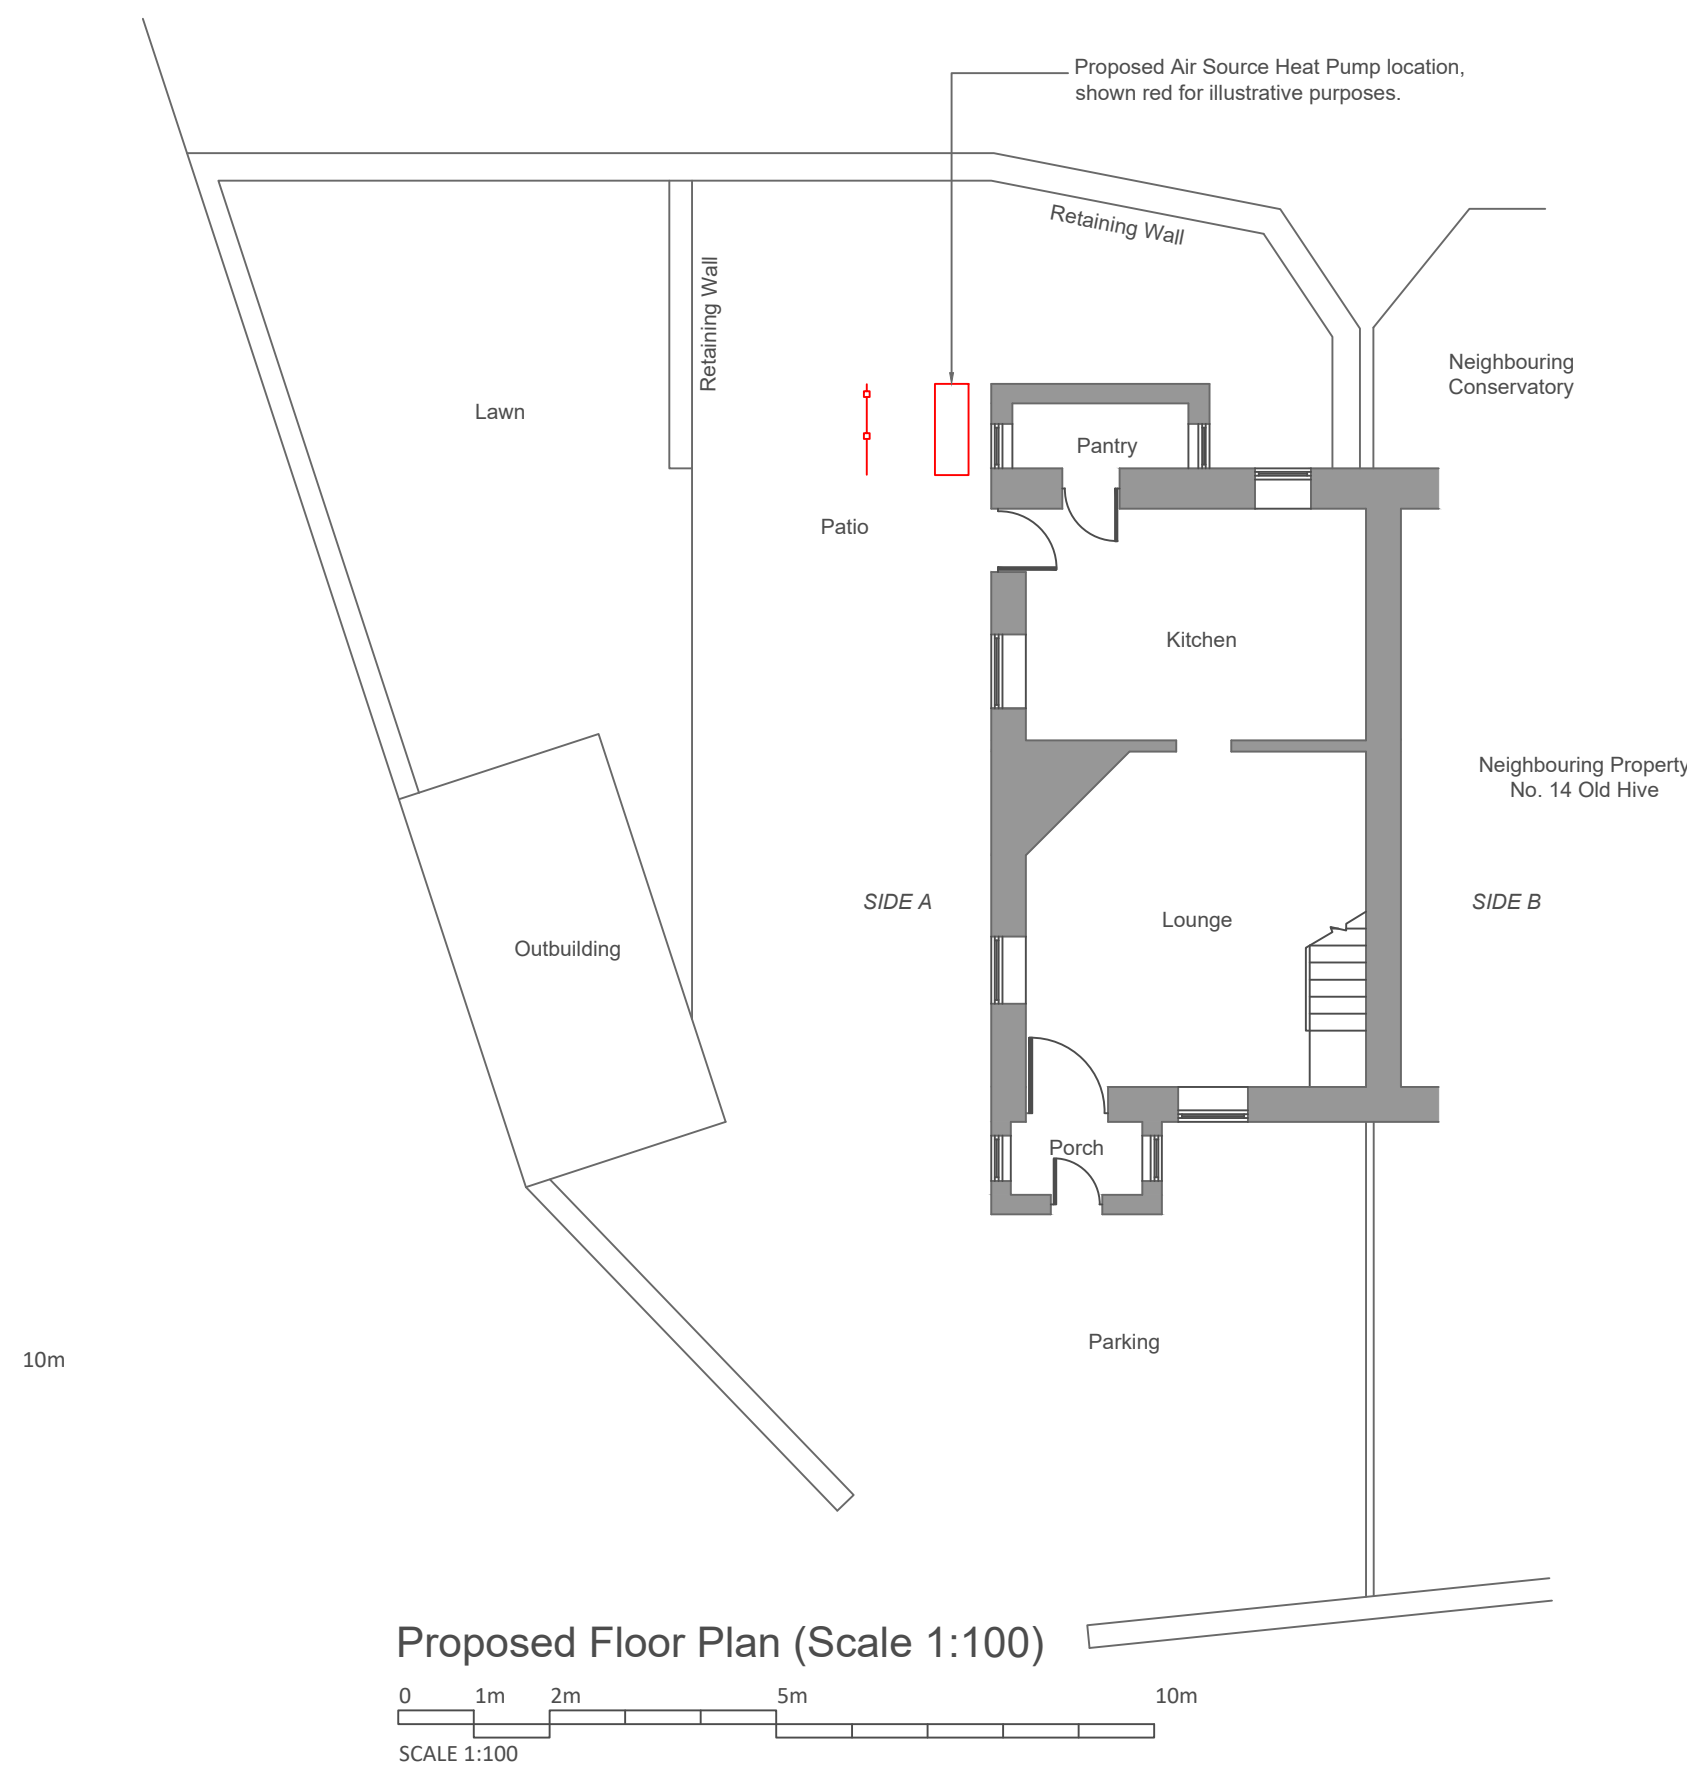

Proposed Floor Plan (Scale 1:100)

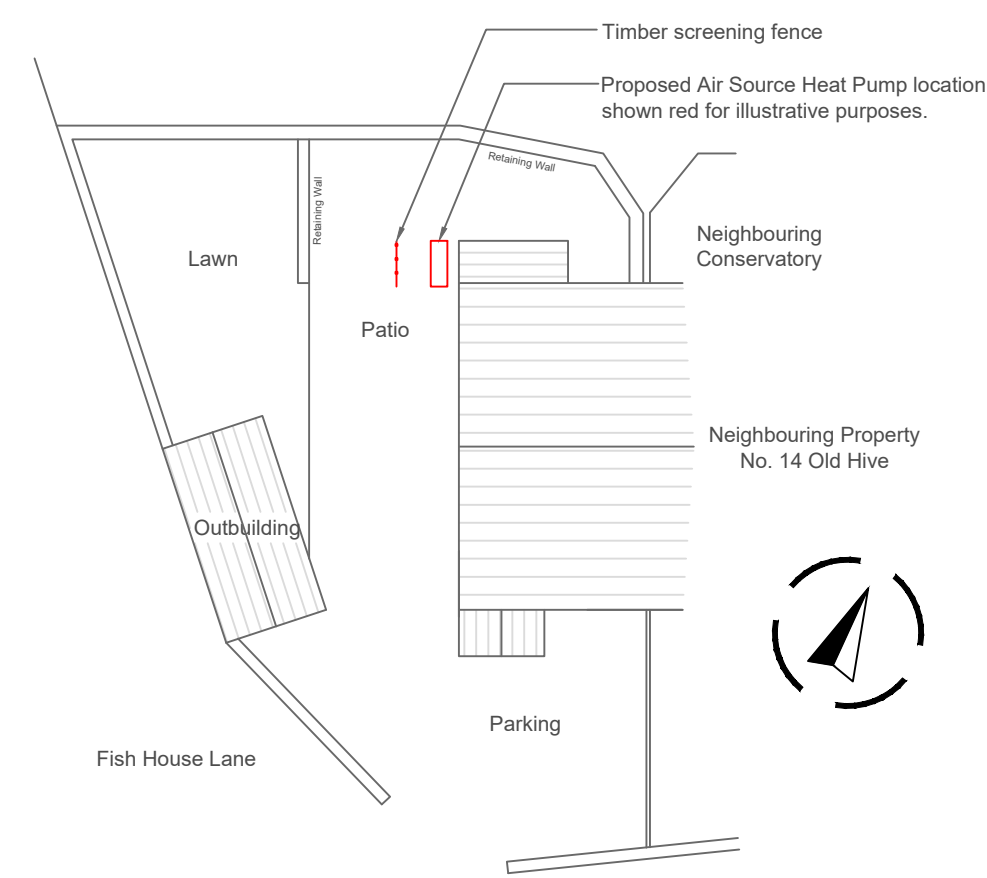 

Proposed Site Plan (Scale 1:200)



Rev	Date	Description
A	01.04.25	Unit relocated to side.

AGENT:
AF Planning & Design
Alex Fowler
alexfowler14@gmail.com
07825 940 453

Project Address:
12 Old Hive
Fish House Lane
Chipping
PR3 2QQ

Project
Air Source Heat Pump

Drawing Title
Existing Plan, Elevations & Site
Plan

Scale
1:100
/ 1:200

Size
A2

Date
October 2024

Drawing Number
AF.24.GES-053.01

Revision
A