



Proposed Front Elevation (Scale 1:100)

 


Side Elevation (Side A)

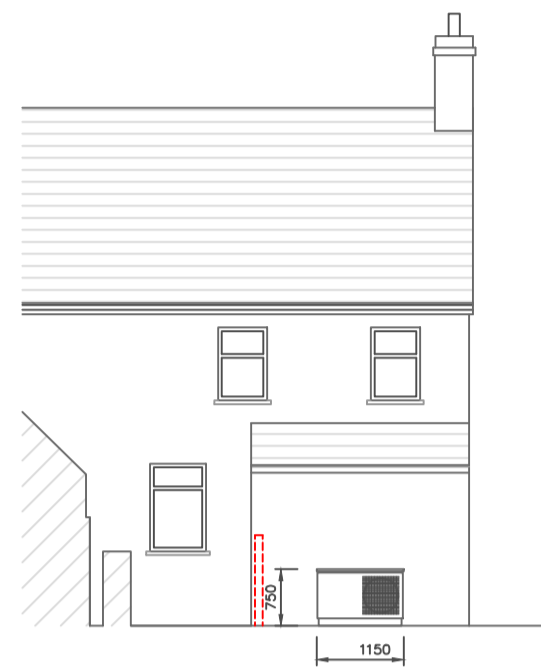



Rear Elevation




Side Elevation (Side B)

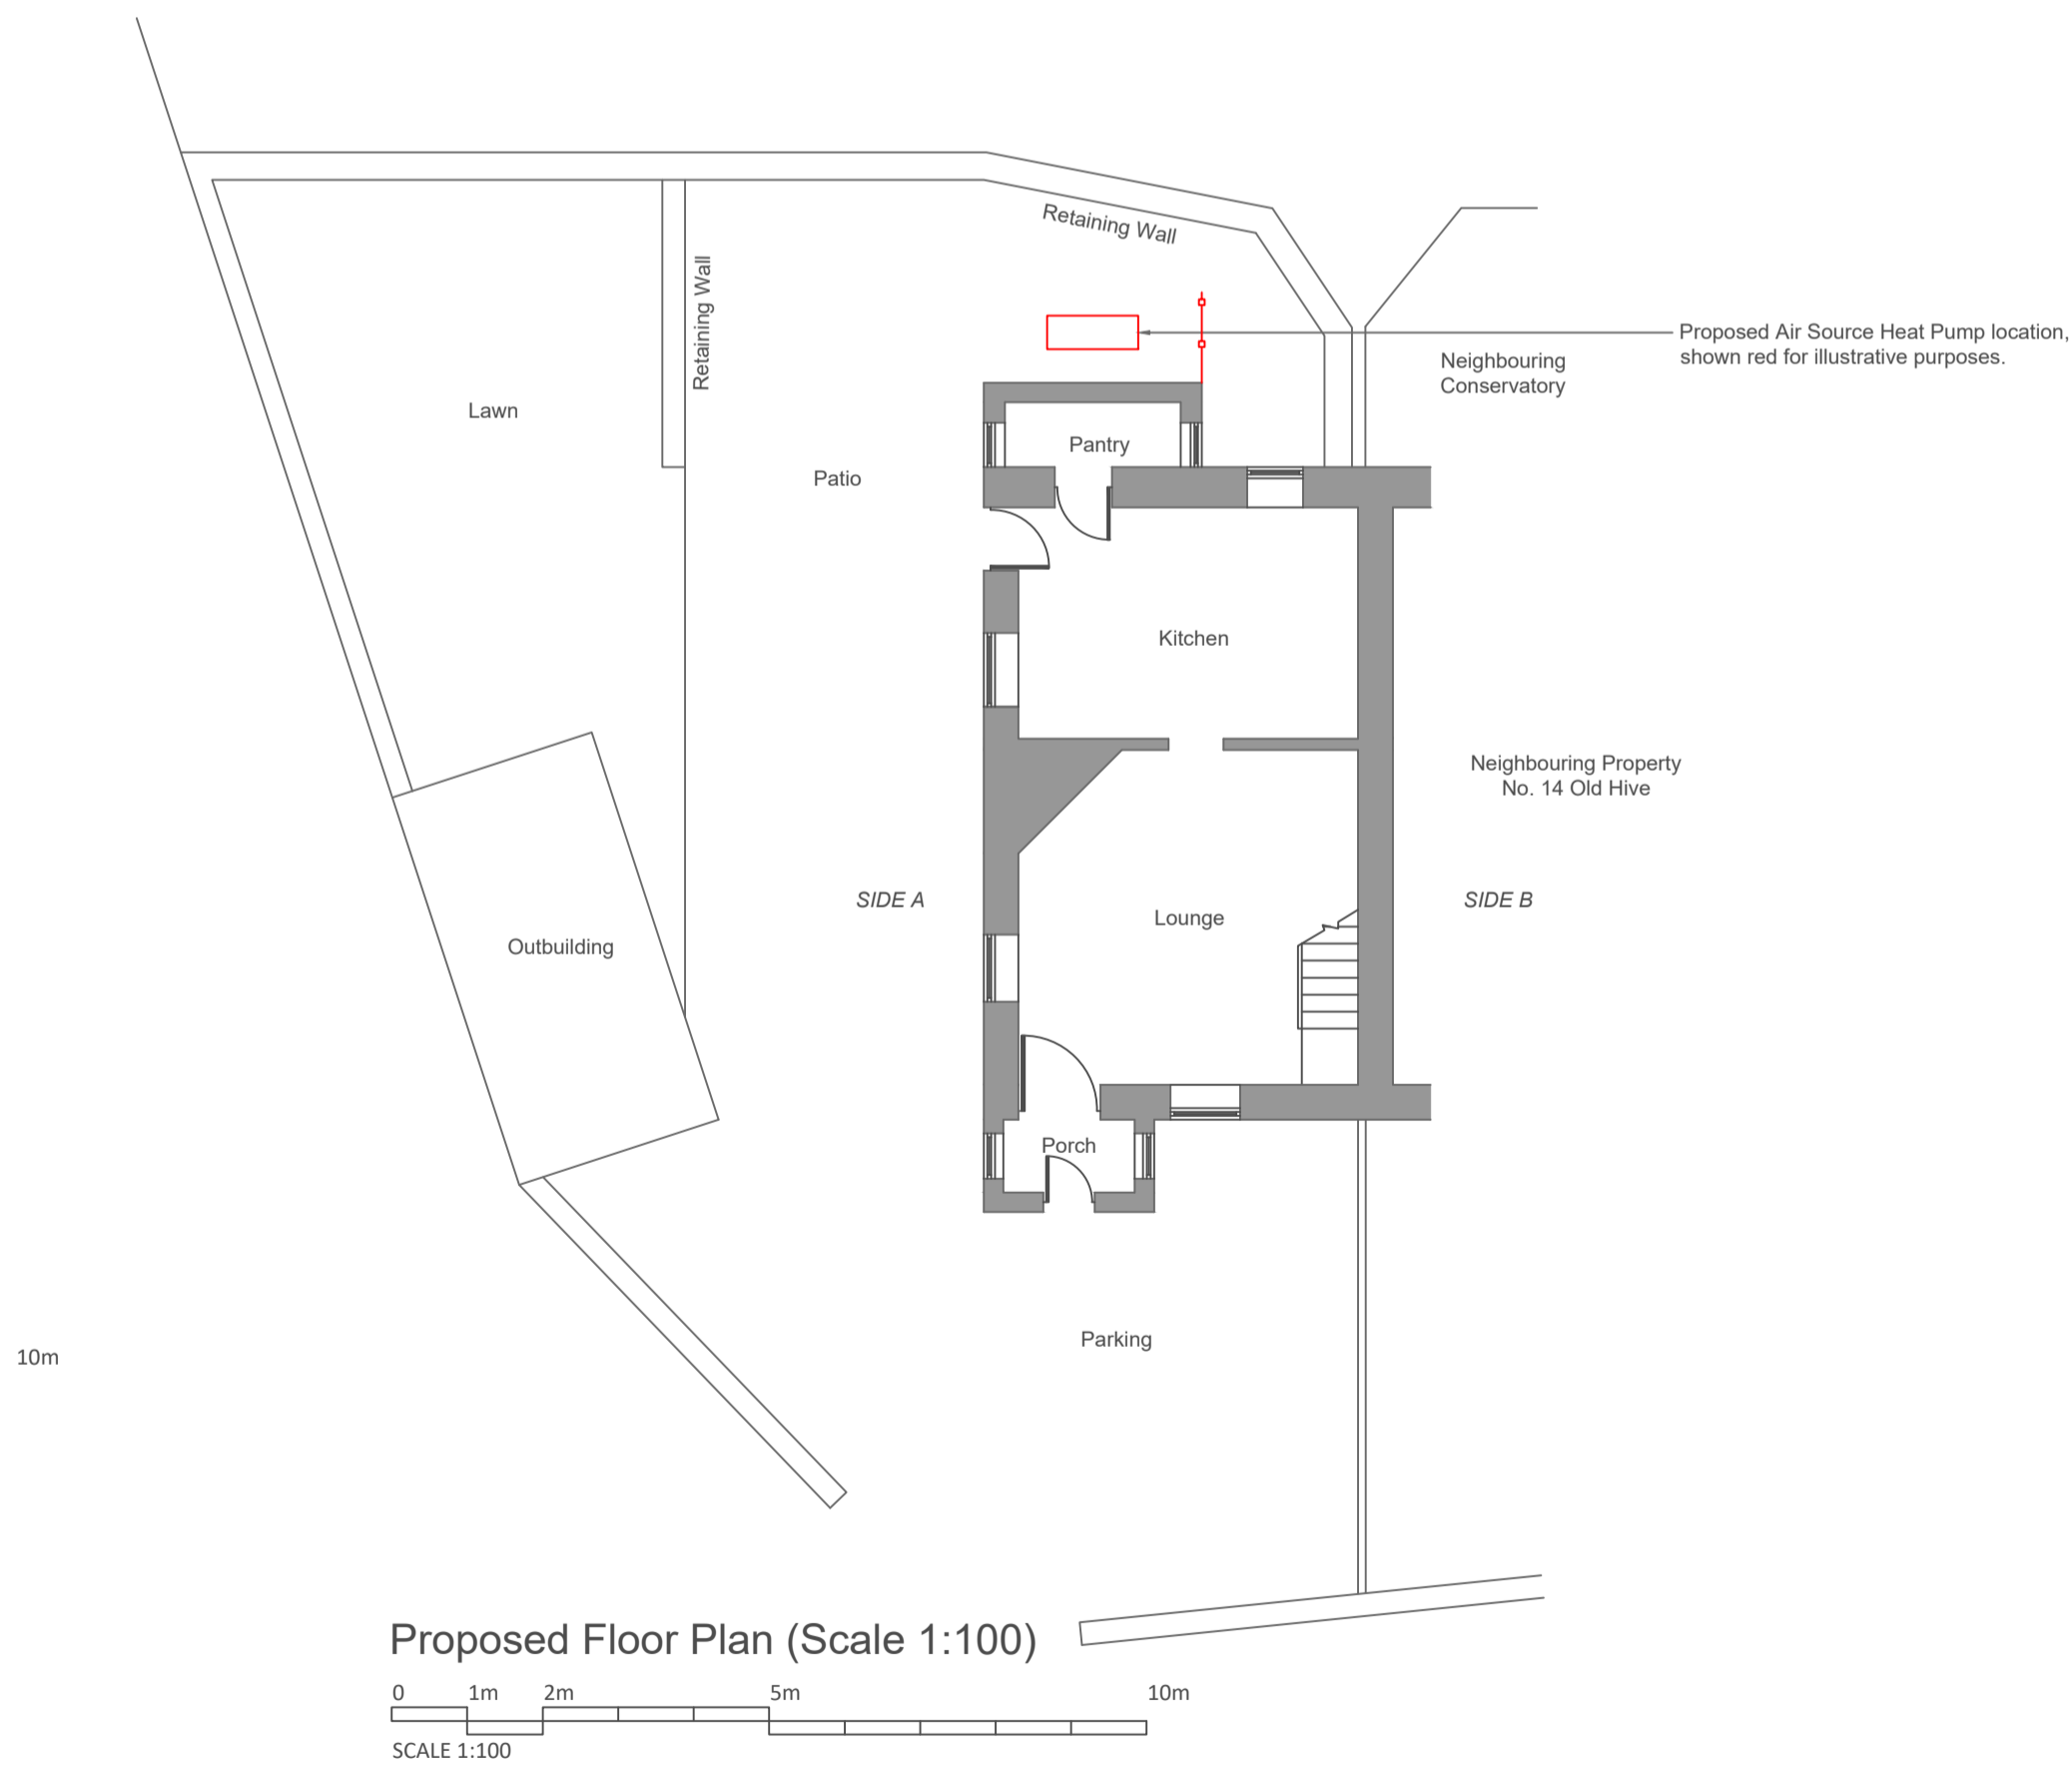

Proposed Floor Plan (Scale 1:100)

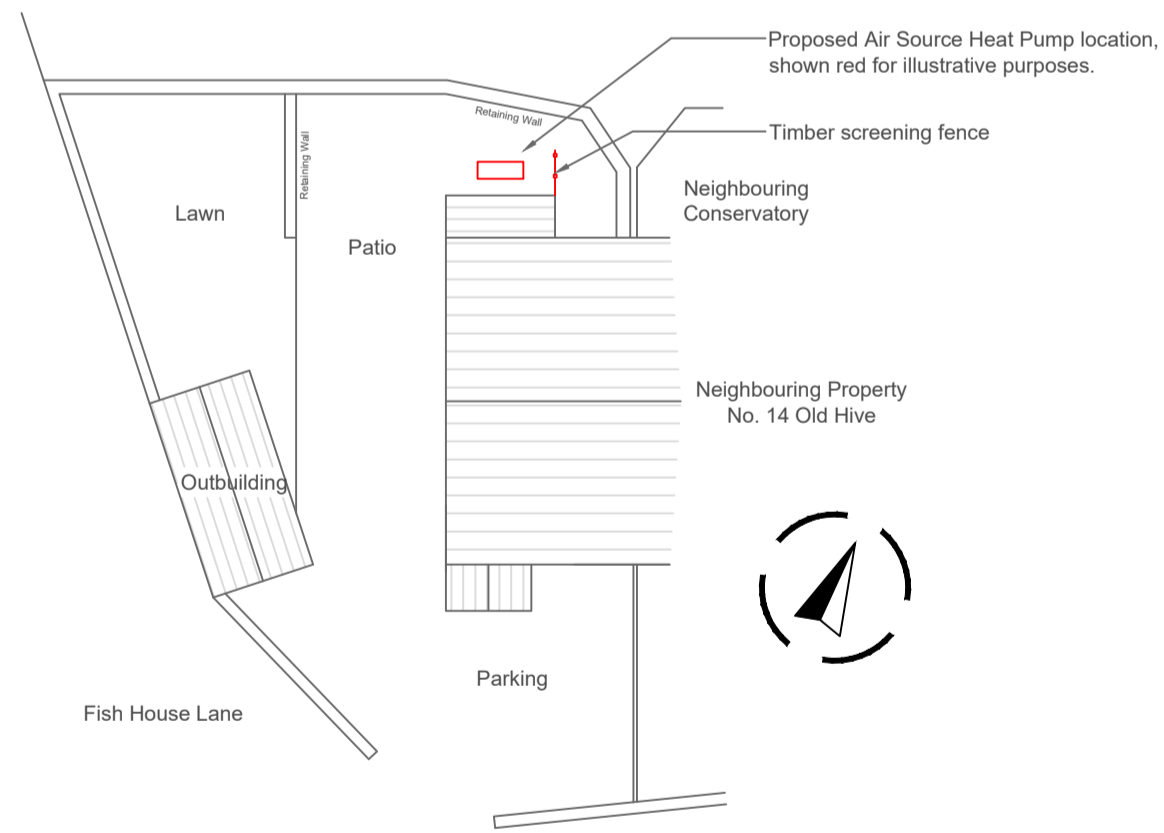 

Proposed Site Plan (Scale 1:200)

 

Rev	Date	Description
-	-	-
AGENT:		
AF Planning & Design		
Alex Fowler		
alexfowler14@gmail.com		
07825 940 453		
Project Address:		
12 Old Hive		
Fish House Lane		
Chipping		
PR3 2QQ		
Project		
Air Source Heat Pump		
Drawing Title		
Existing Plan, Elevations & Site Plan		
Scale	Size	Date
1:100	A2	October 2024
/ 1:200		
Drawing Number	Revision	
AF.24.GES-053.01	-	