



Proposed Front Elevation (Scale 1:100)

 


Side Elevation (Side A)

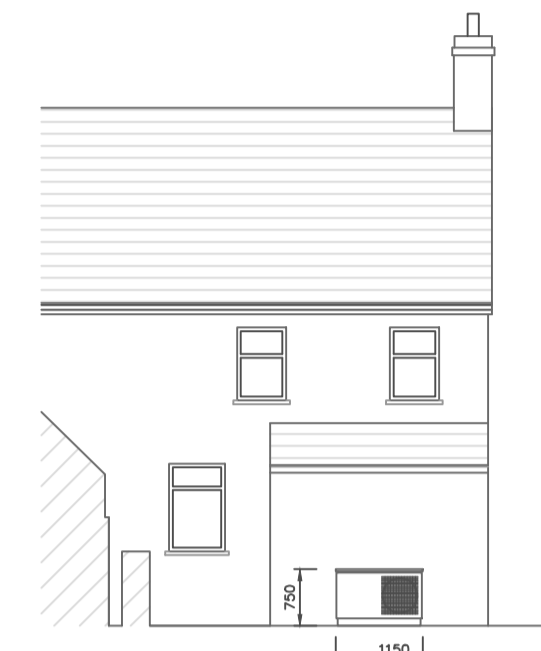



Rear Elevation




Side Elevation (Side B)

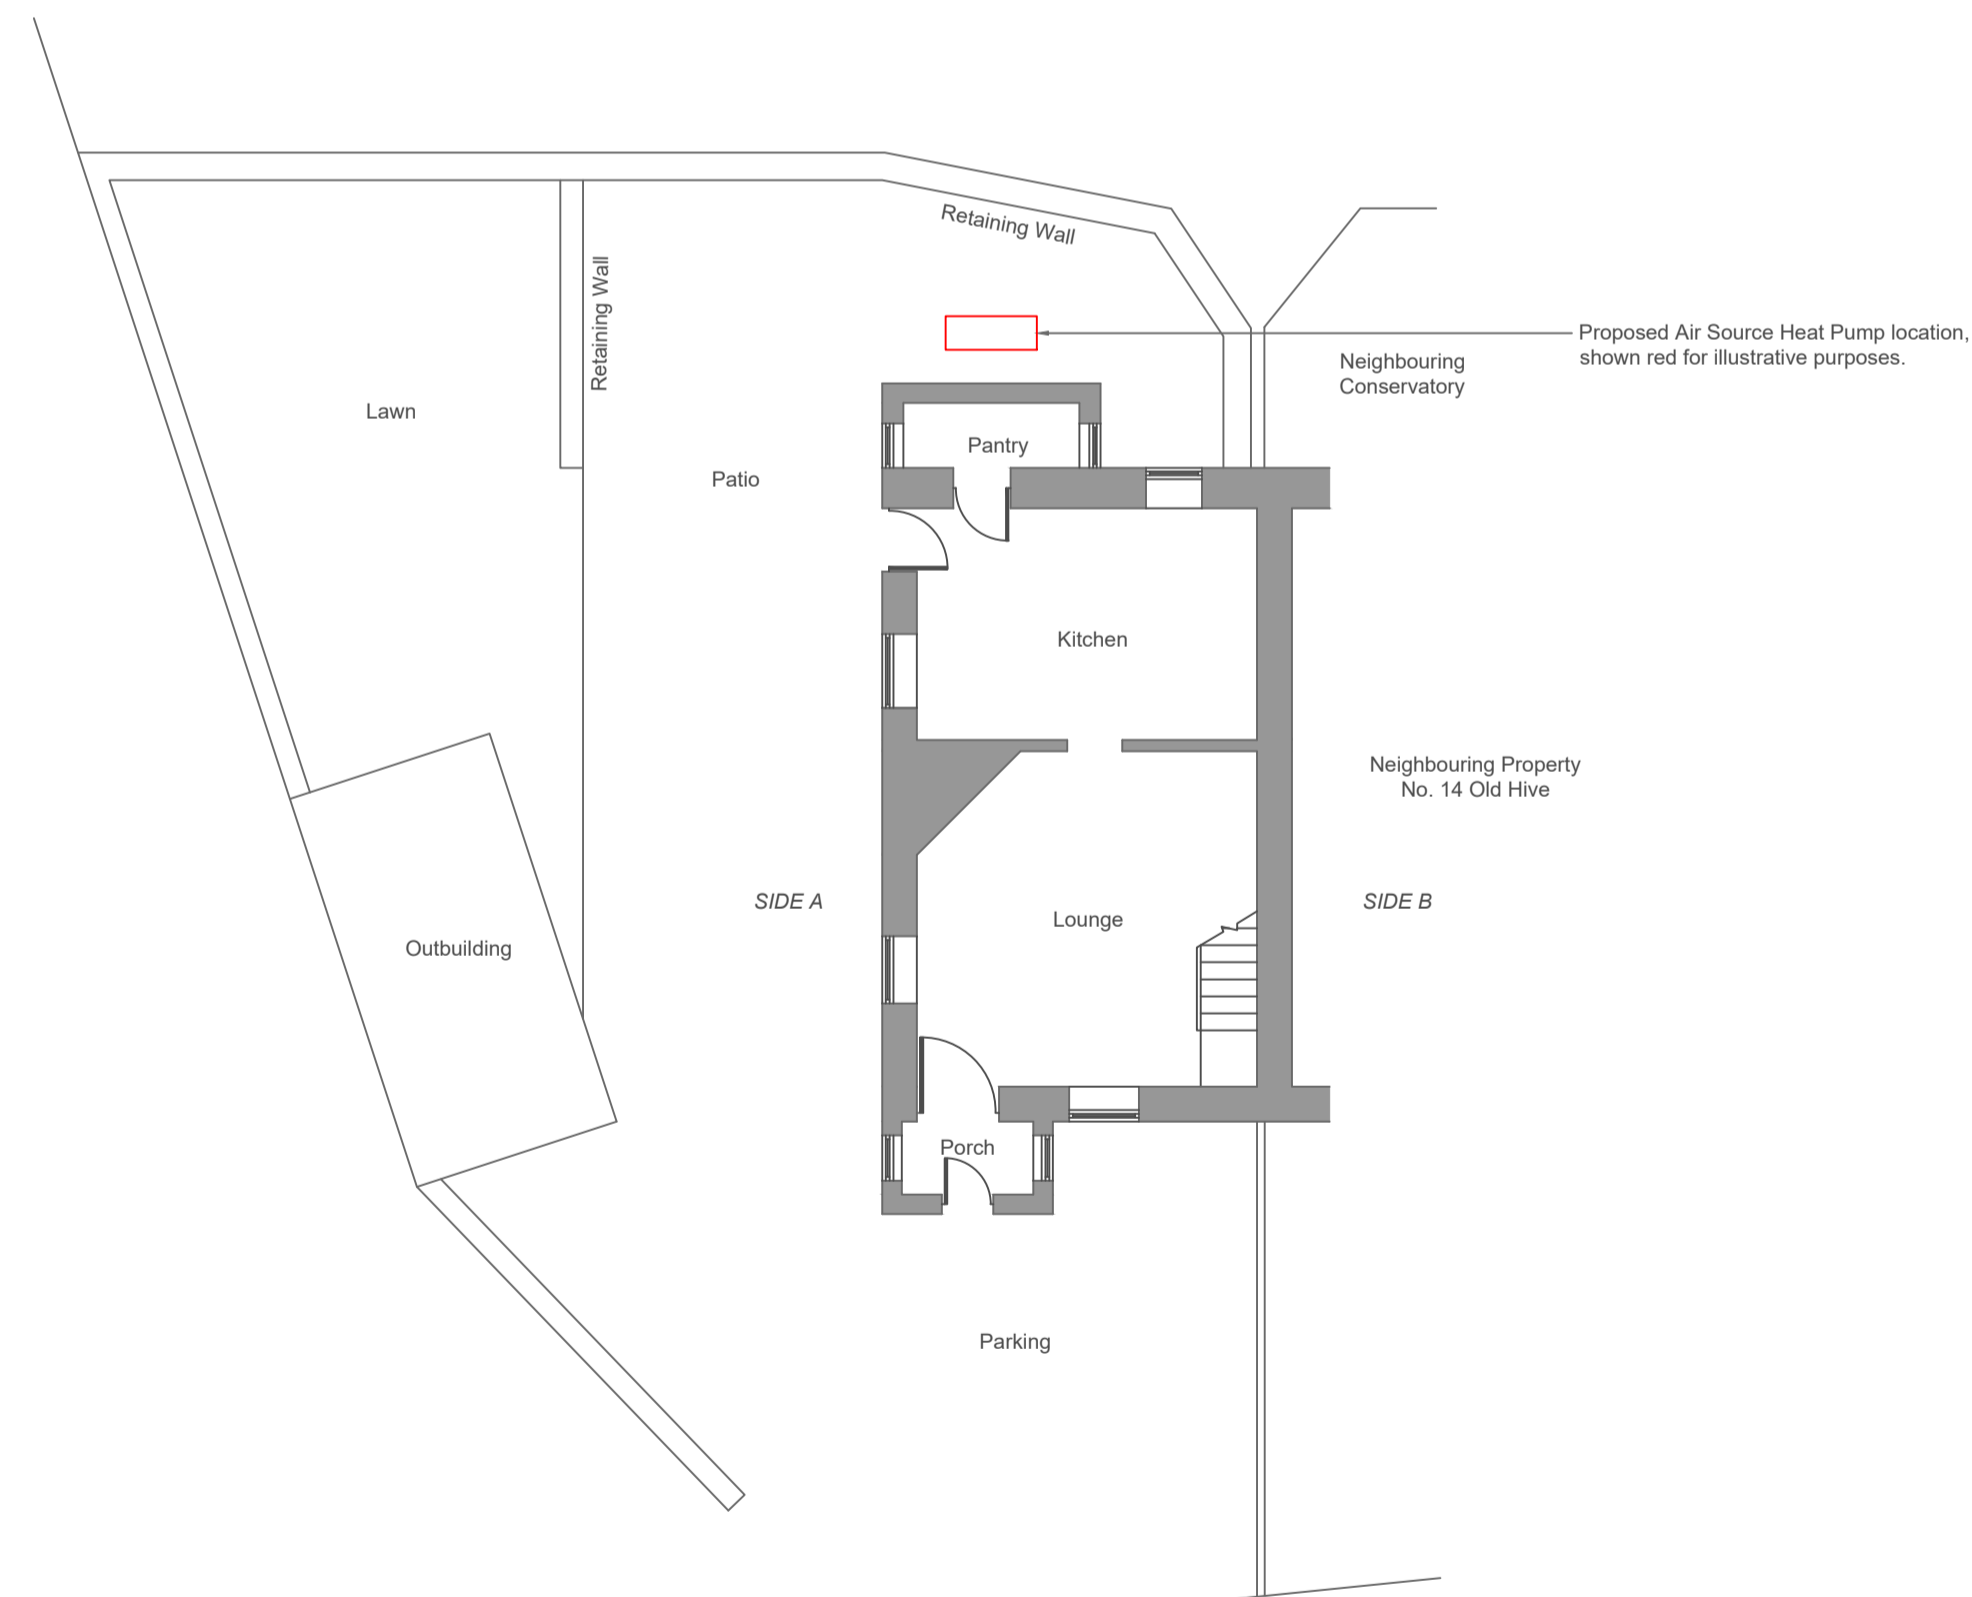

Proposed Floor Plan (Scale 1:100)

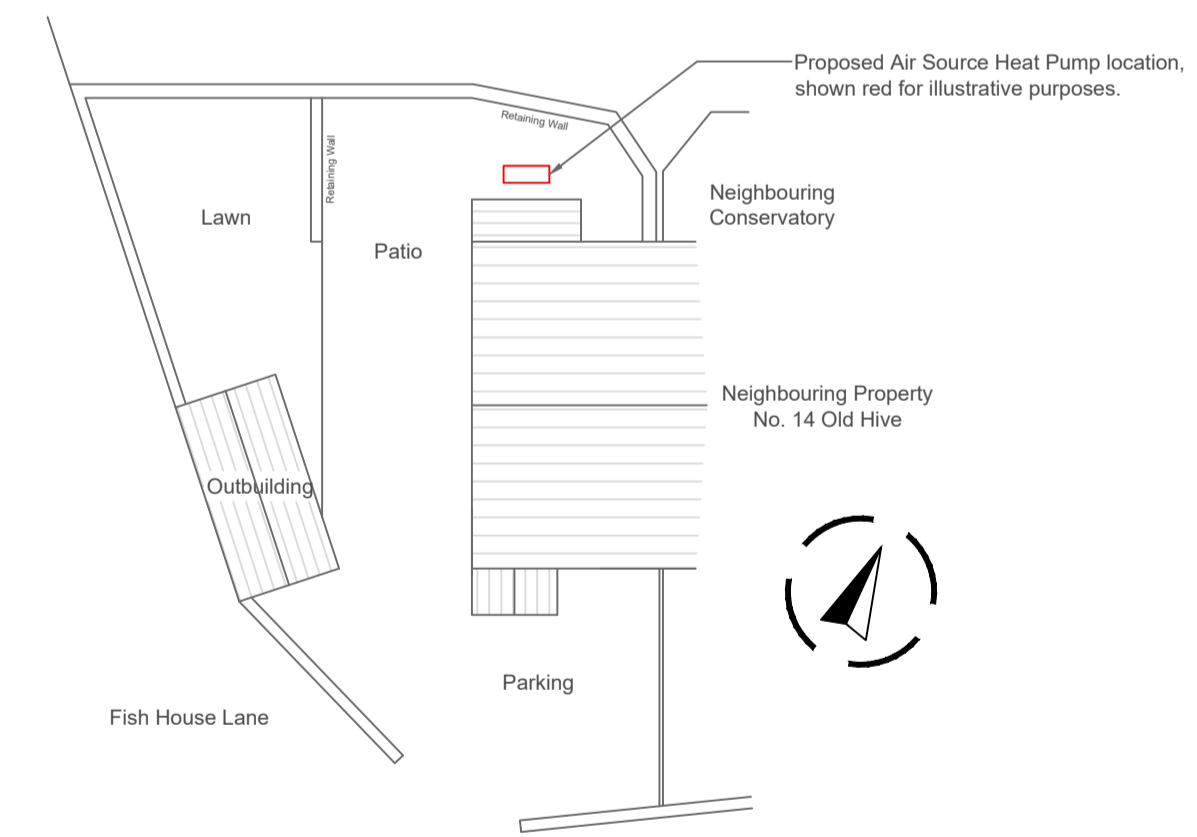 

Proposed Site Plan (Scale 1:200)

 

Rev	Date	Description
-	-	-

AGENT:
AF Planning & Design
 Alex Fowler
 alexfowler14@gmail.com
 07825 940 453

Project Address:
 12 Old Hive
 Fish House Lane
 Chipping
 PR3 2QQ

Project
 Air Source Heat Pump

Drawing Title
 Existing Plan, Elevations & Site Plan

Scale	Size	Date
1:100	A2	October 2024

Drawing Number	Revision
AF.24.GES-053.01	-