


2 **First Floor Plan**
Scale: 1:100

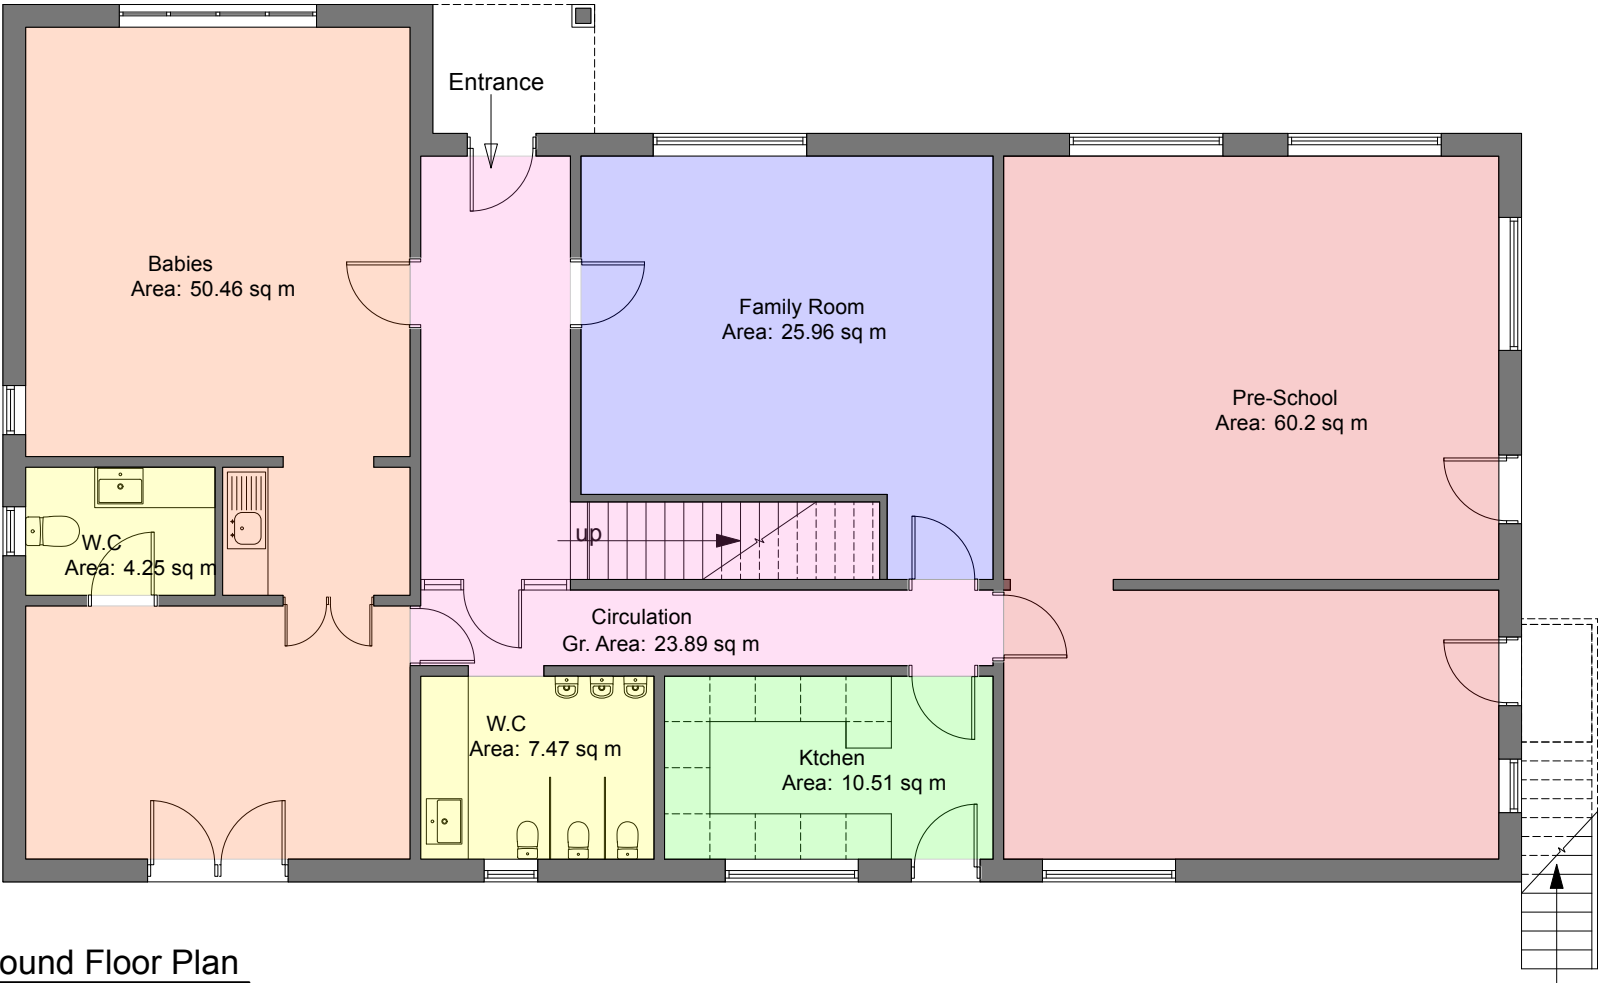

1 **Ground Floor Plan**
Scale: 1:100

Revision
Project
Conkers Day Nursery
Address
**Dewsbury Rd,
Langho, BB6 8AF**
Client
Prosperity Children's Services
Drawing
Plans as Existing

storaharchitecture
Chartered Architects
RIBA Chartered Practice
www.storah.com mail@storah.com 01706 813214
Scale Sheet Size Date Drawn
[Scale] ISO A3 29/01/25 MB

Drawing Number Revision
24-039 - 101
© Storah Architecture Ltd.