


4 First Floor Plan
Scale: 1:100

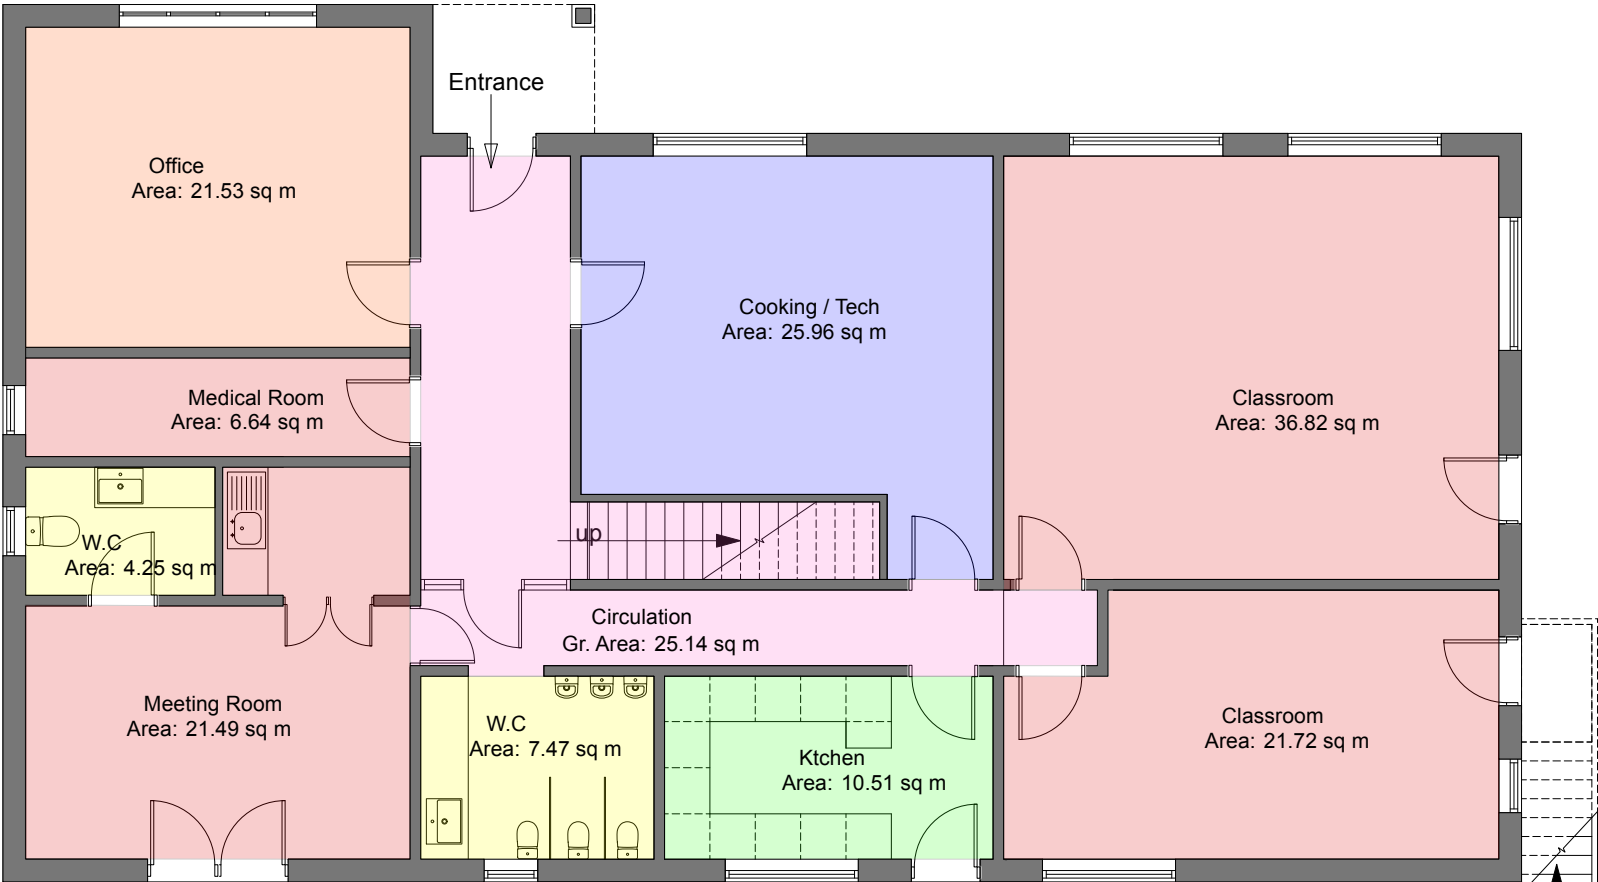

3 Ground Floor Plan
Scale: 1:100

Revision
Project
Conkers Day Nursery
Address
Dewsbury Rd,
Langho, BB6 8AF
Client
Prosperity Children's Services
Drawing
Plans as Proposed

storah architecture
Chartered Architects
RIBA Chartered Practice
www.storah.com mail@storah.com 01706 813214
Scale Sheet Size Date Drawn
[Scale] ISO A3 29/01/25 MB
Drawing Number Revision
24-039 - 201