



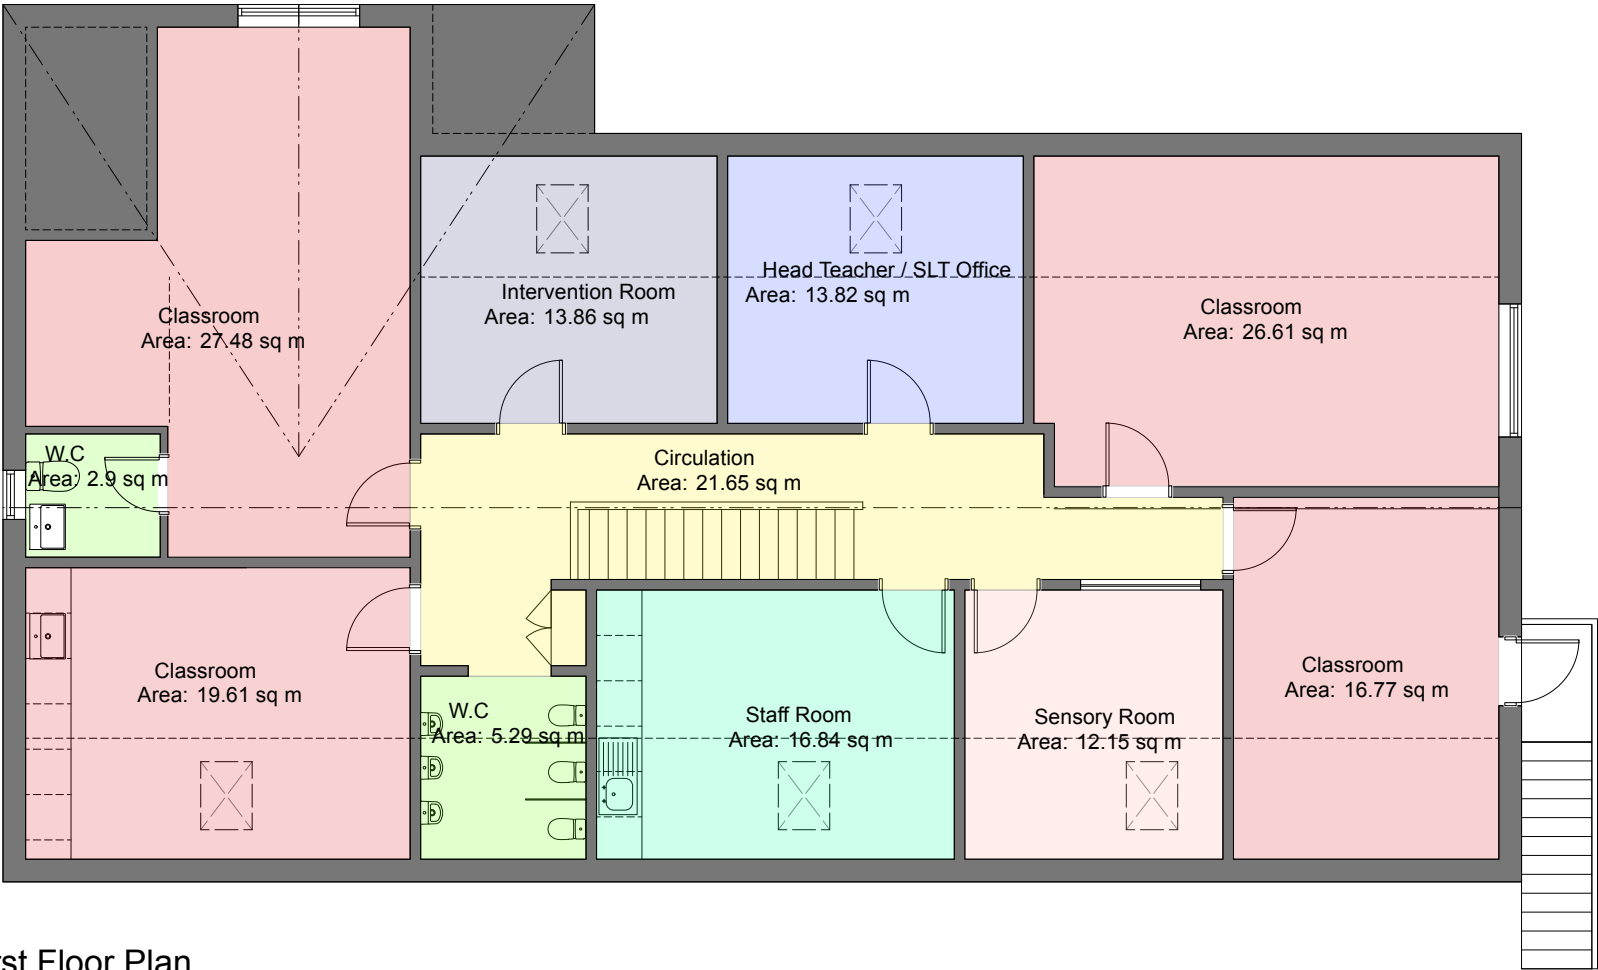

4 **First Floor Plan**
Scale: 1:100

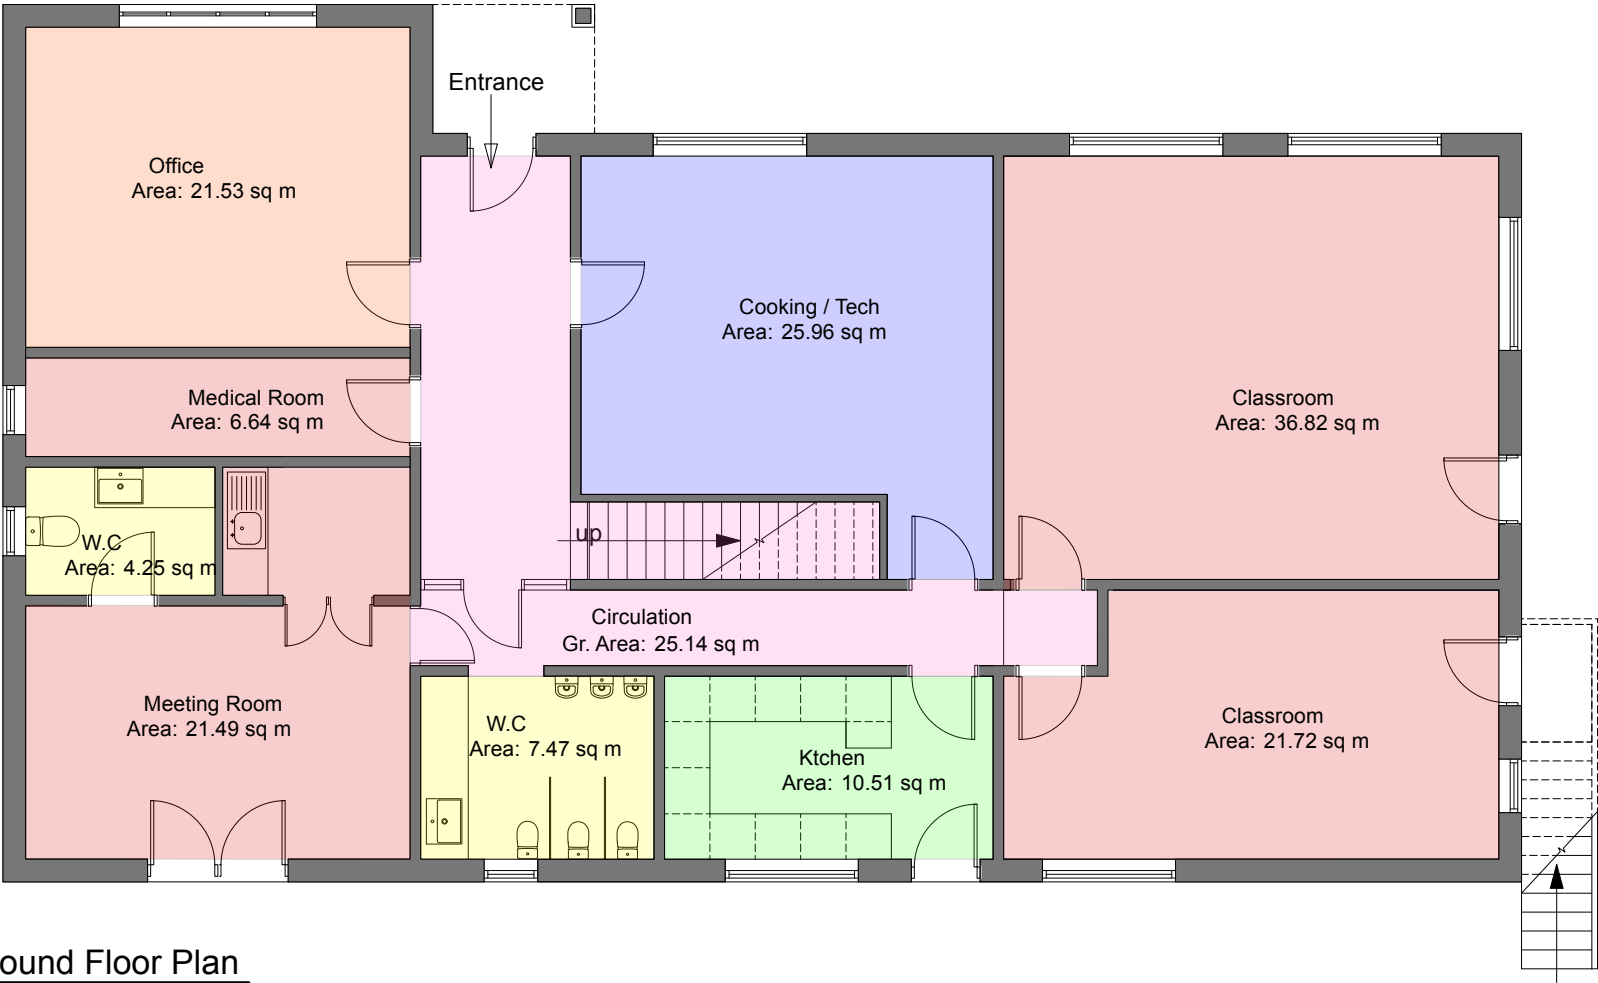

3 **Ground Floor Plan**
Scale: 1:100

Revision
Project
Conkers Day Nursery
Address
**Dewsbury Rd,
Langho, BB6 8AF**
Client
Prosperity Children's Services
Drawing
Plans as Proposed

storaharchitecture
Chartered Architects
RIBA Chartered Practice

www.storah.com	mail@storah.com	01706 813214	
Scale	Sheet Size	Date	Drawn
[Scale]	ISO A3	29/01/25	MB
Drawing Number			Revision
24-039 - 201			