




ELEVATION Scale 1:100

PROPOSED EAST PROPOSED NORTH **ELEVATION ELEVATION ELEVATION** Scale 1:100 Scale 1:100 Scale 1:100

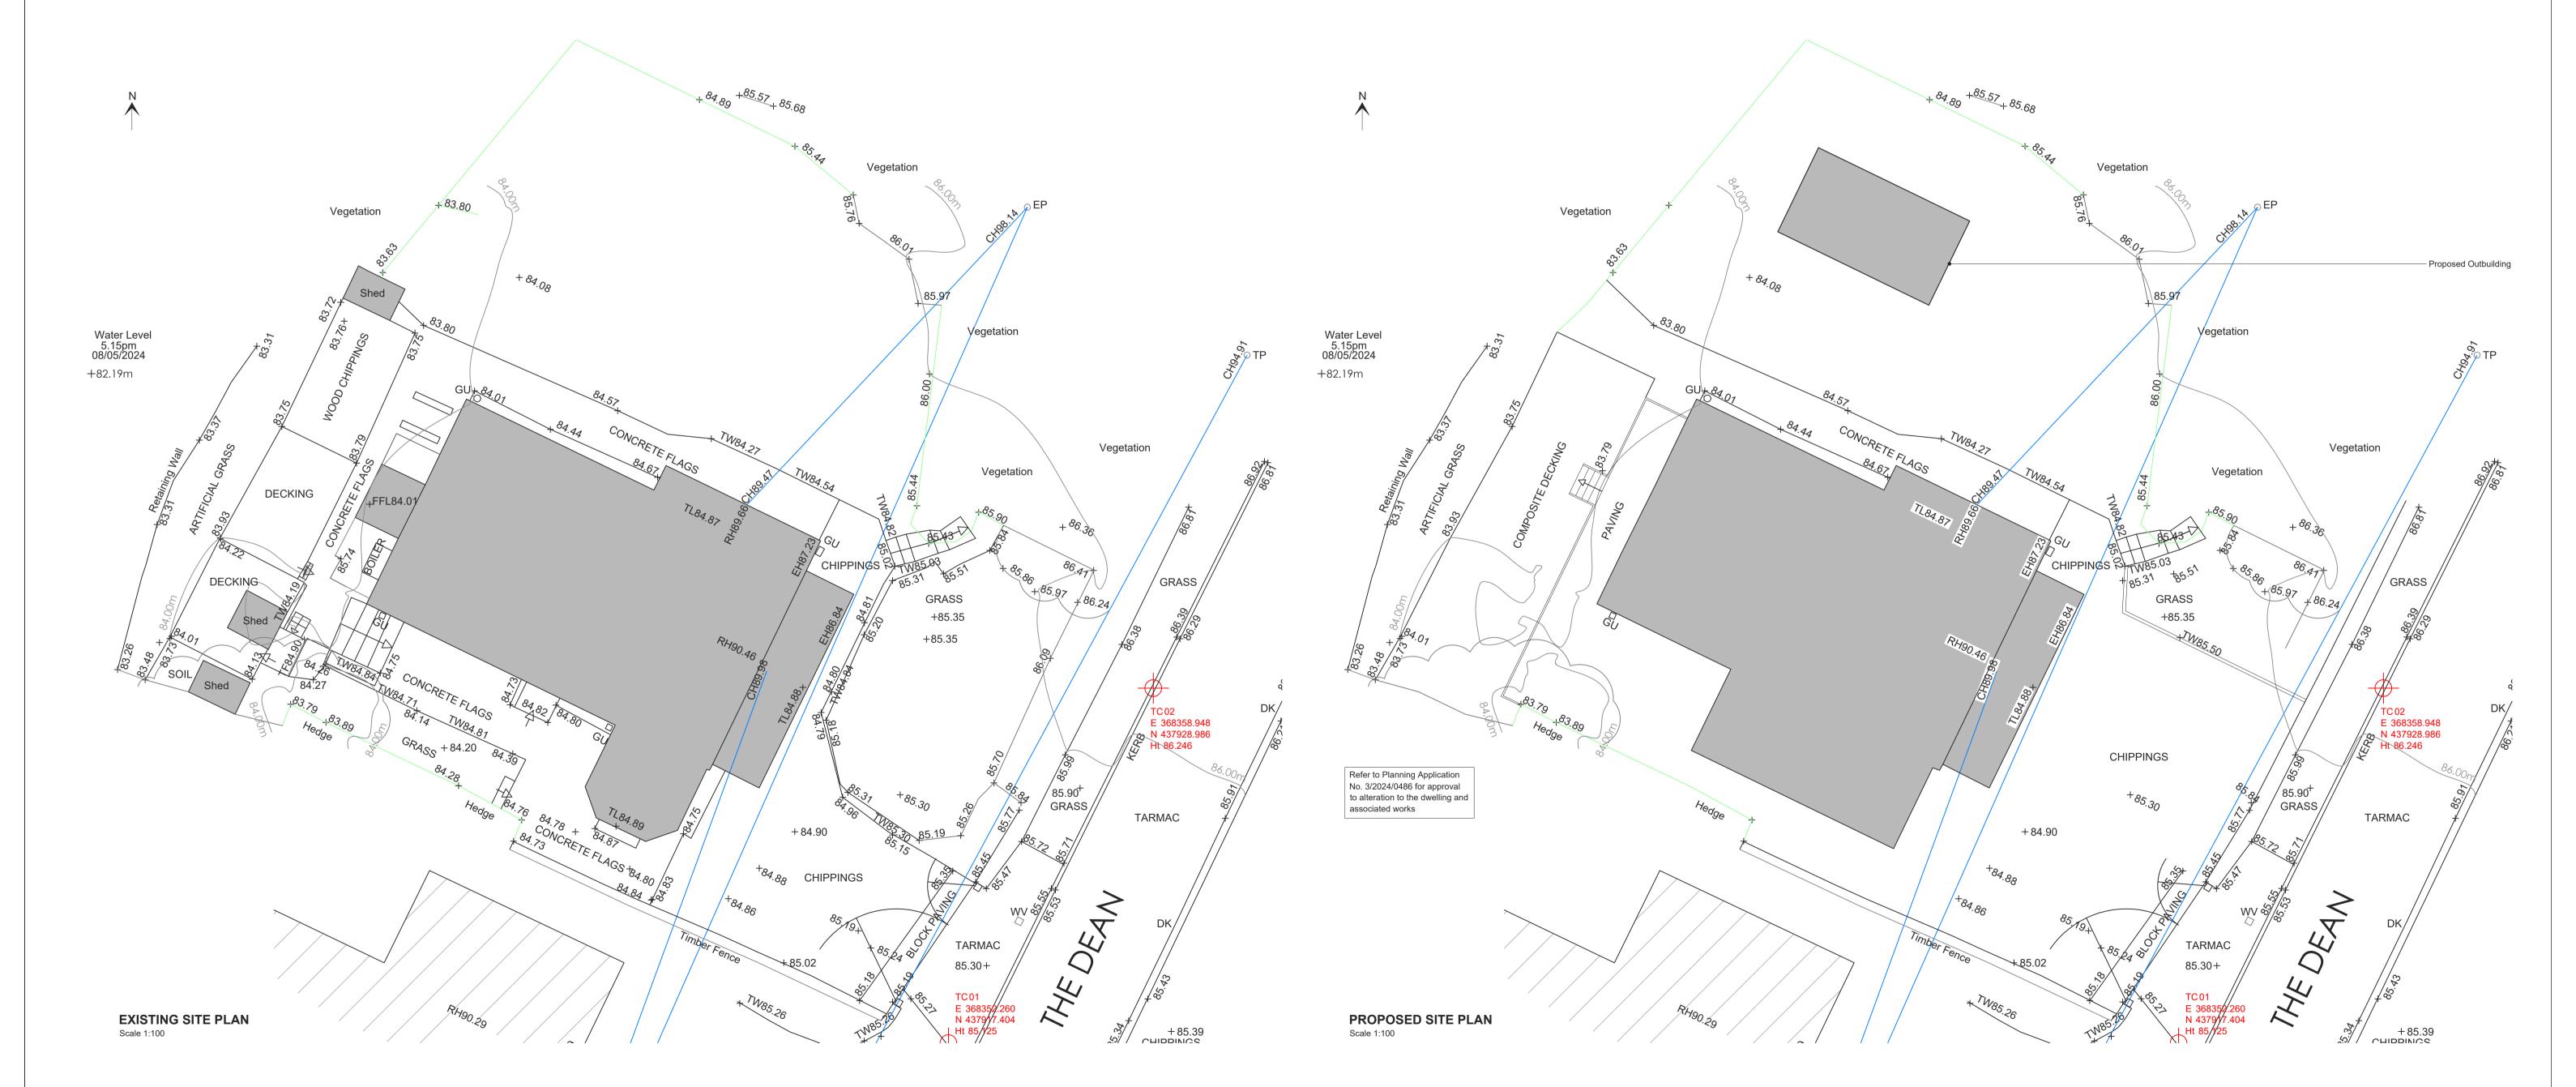



LIENT	PROJECT	DRAWING TITLE	DATE	DRAWN	SCALE	SHEET	DRAWING NO.
eith and Denise Holden	No.10 The Dene Hurst Green	Proposed Outbuilding Floor Plan, Elevations and Site Plans	October 2024	P.Gudgeon	1:50, 1:100	A1	2329-P01