



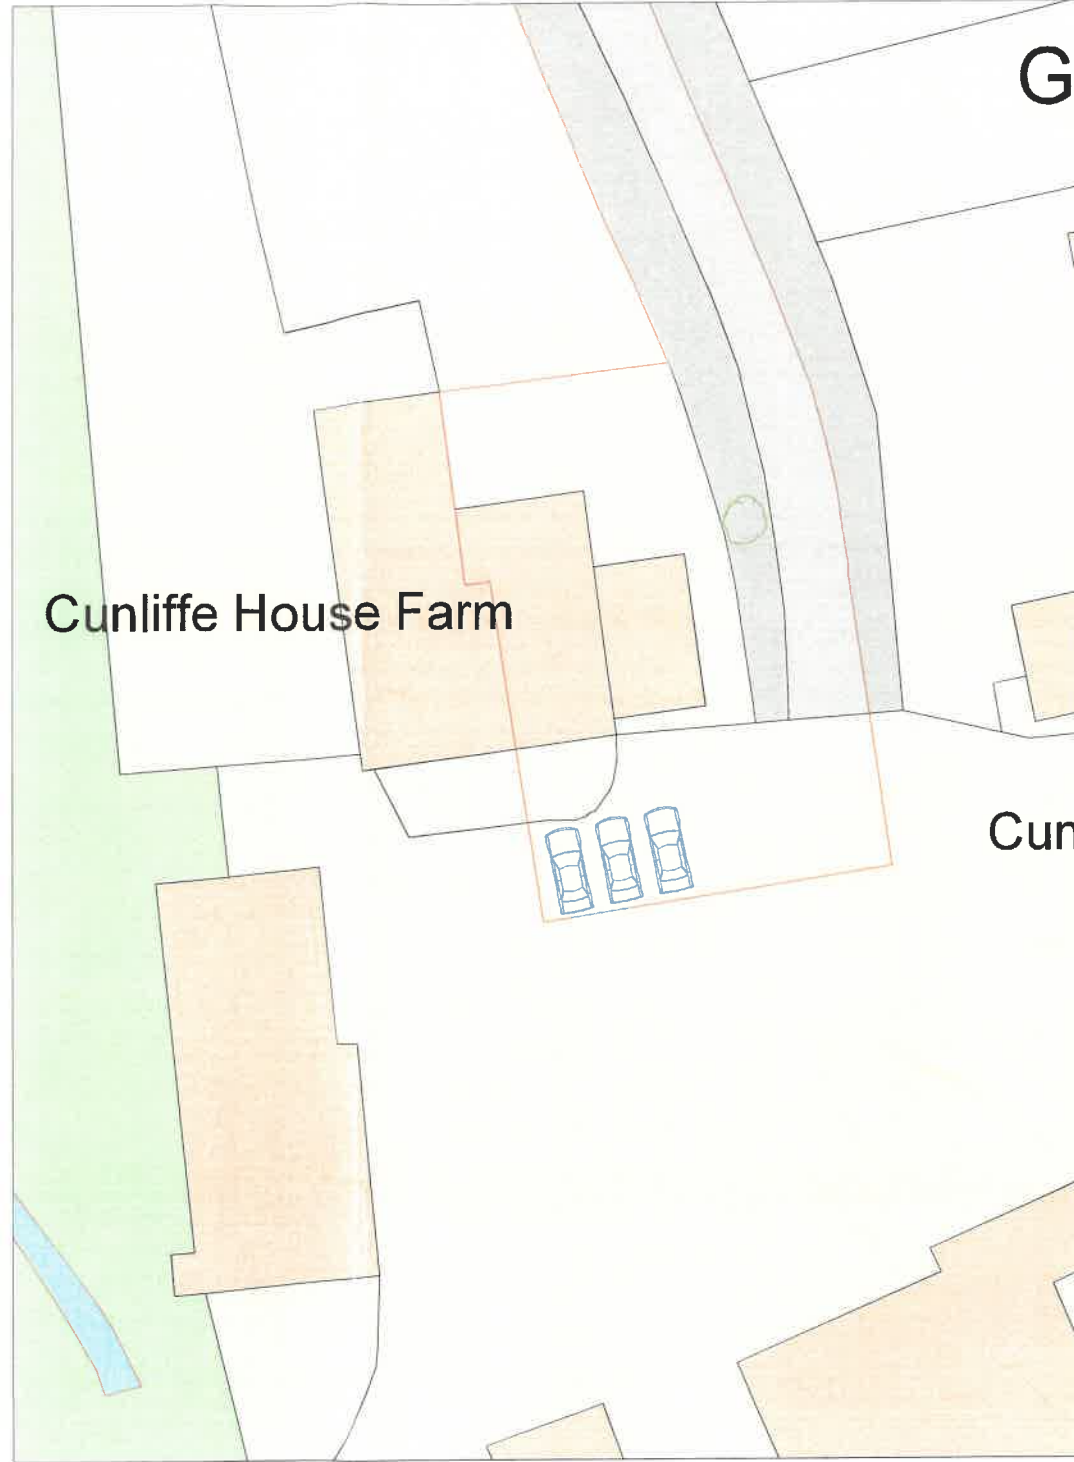


Existing Site Plan

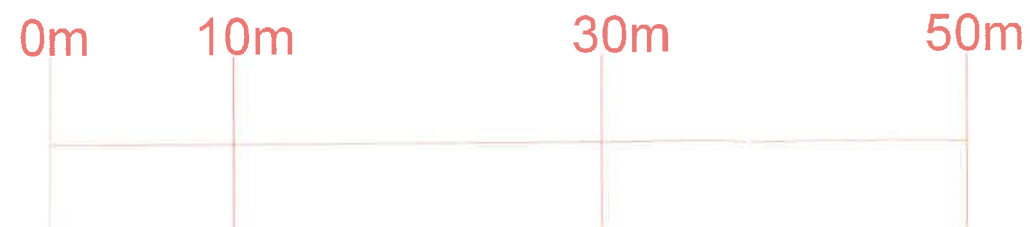

Proposed Site Plan




320240870P

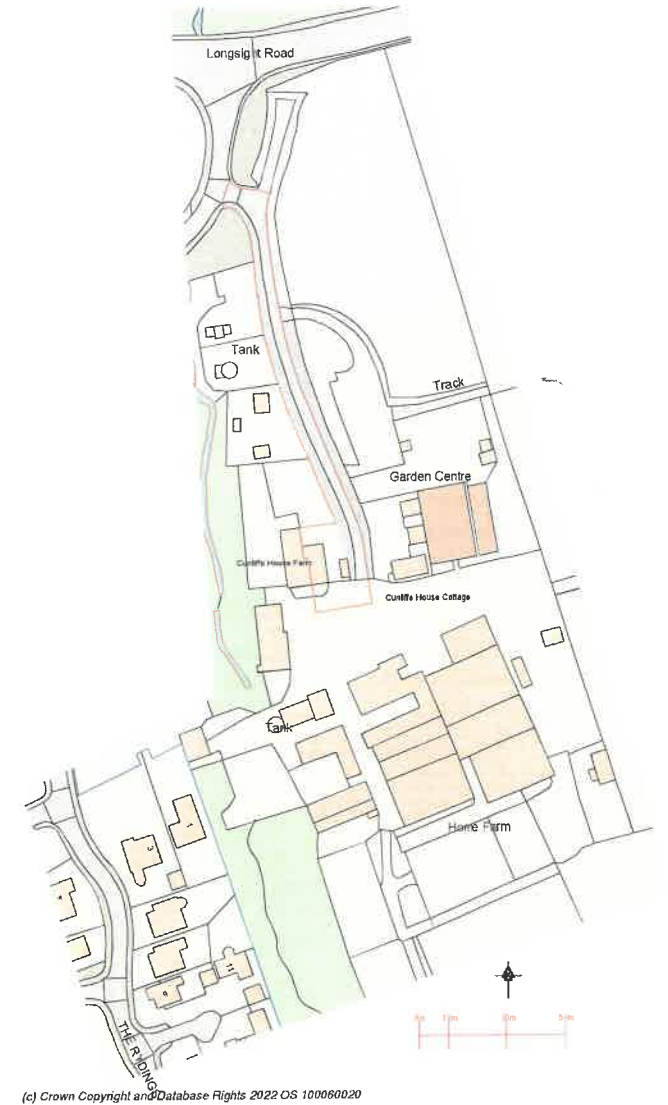

(c) Crown Copyright and Database Rights 2022 OS 100060020

Location Plan 1:1250

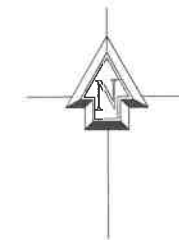

Proposed extension at :	
Cunliffe House Cottage Longsight Road Langho	
CLIENT:	Mr Harry Barker
DATE:	December 2023
SCALE:	1:1250 & 1:200 @ A1
DWG No:	Site Plans
L.A:	
AMENDMENTS:	DATE:
ENTWISTLE DESIGN SERVICES	
7 Edgefield Astley Village Chorley PR7 1XH	Tel:01257 274976 E-Mail entwistledesign@aol.com