




Rear Elevation - South

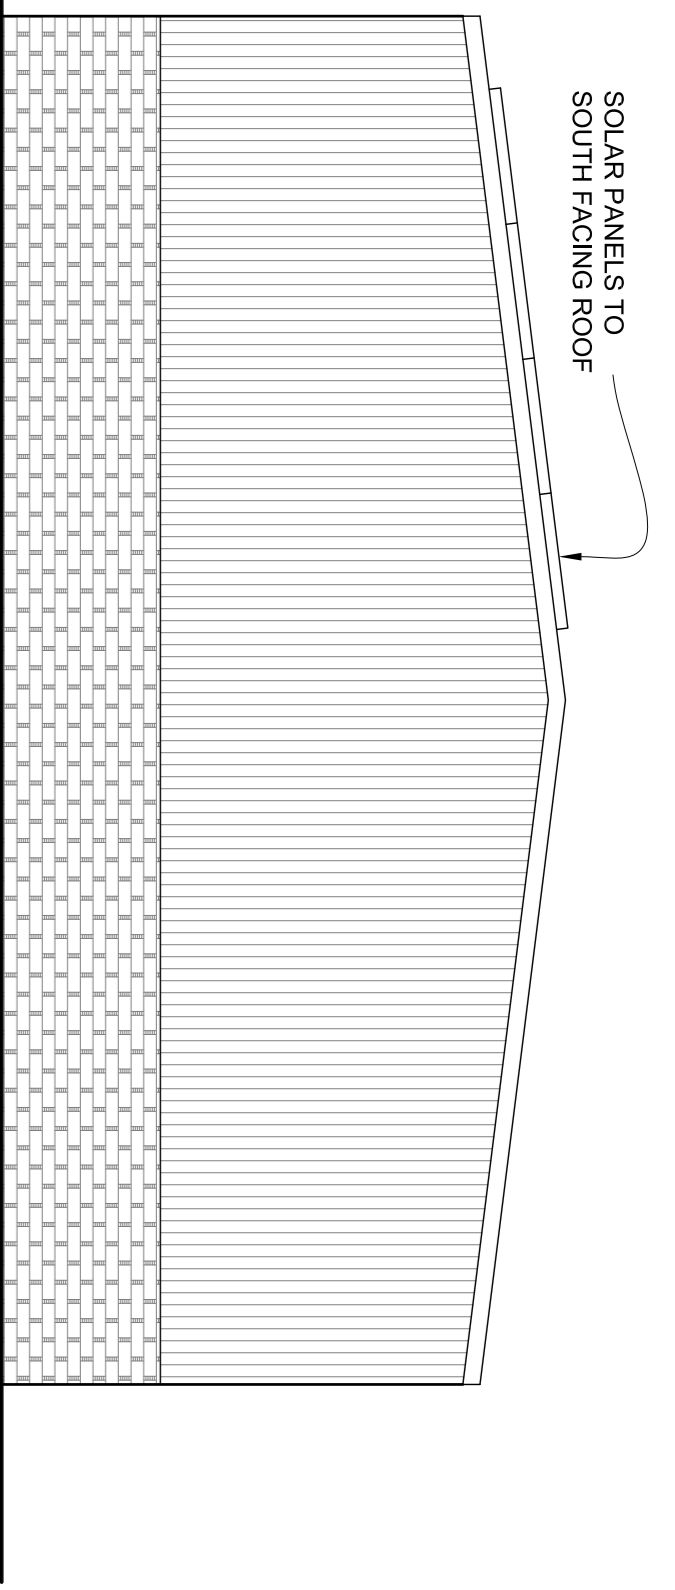


Side Elevation - East

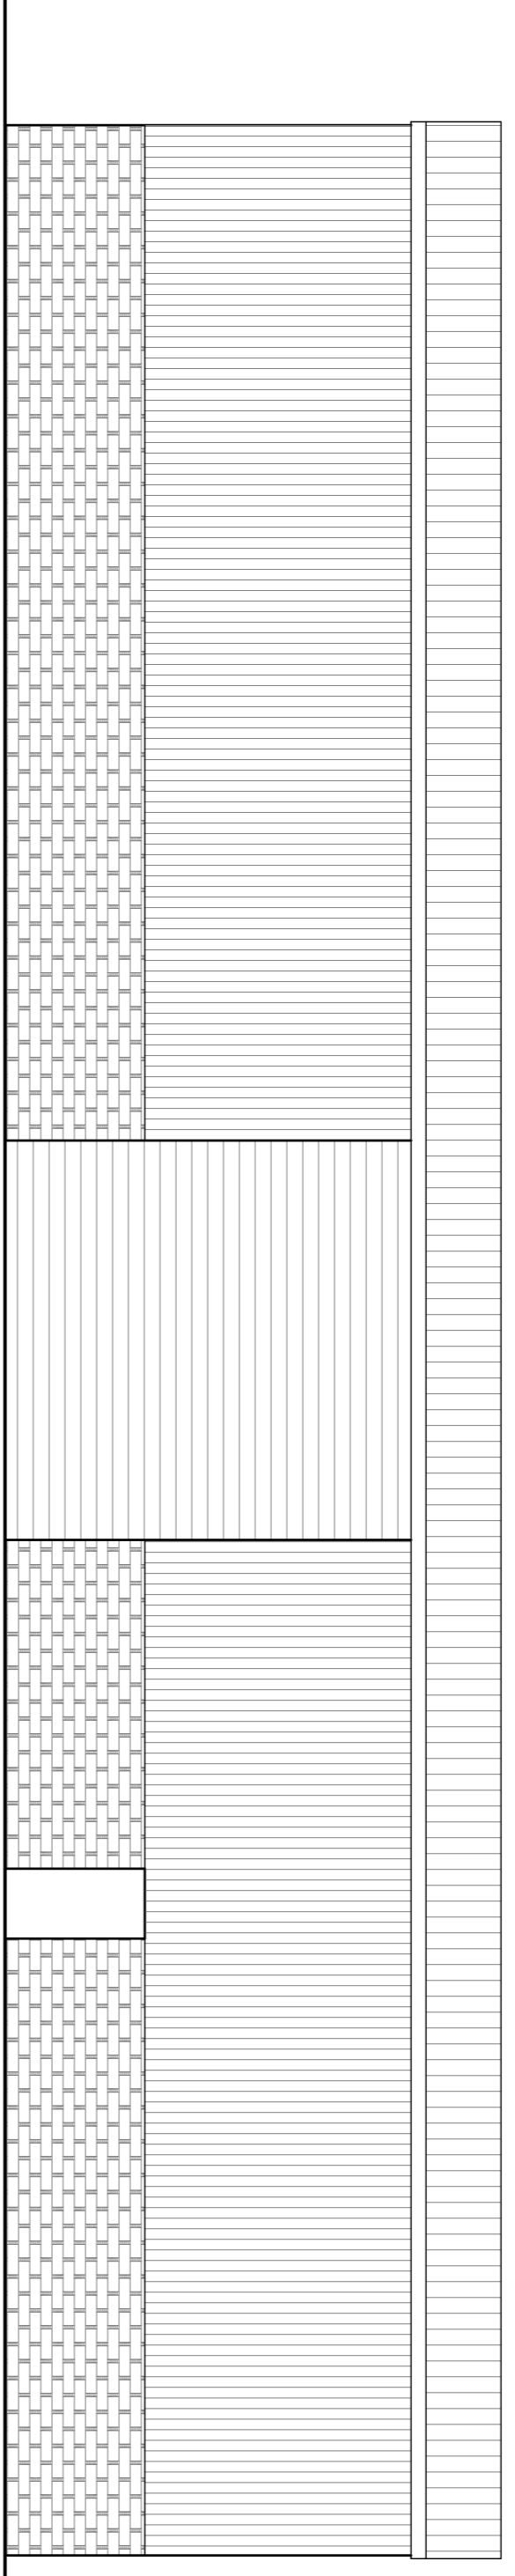

Front Elevation - North

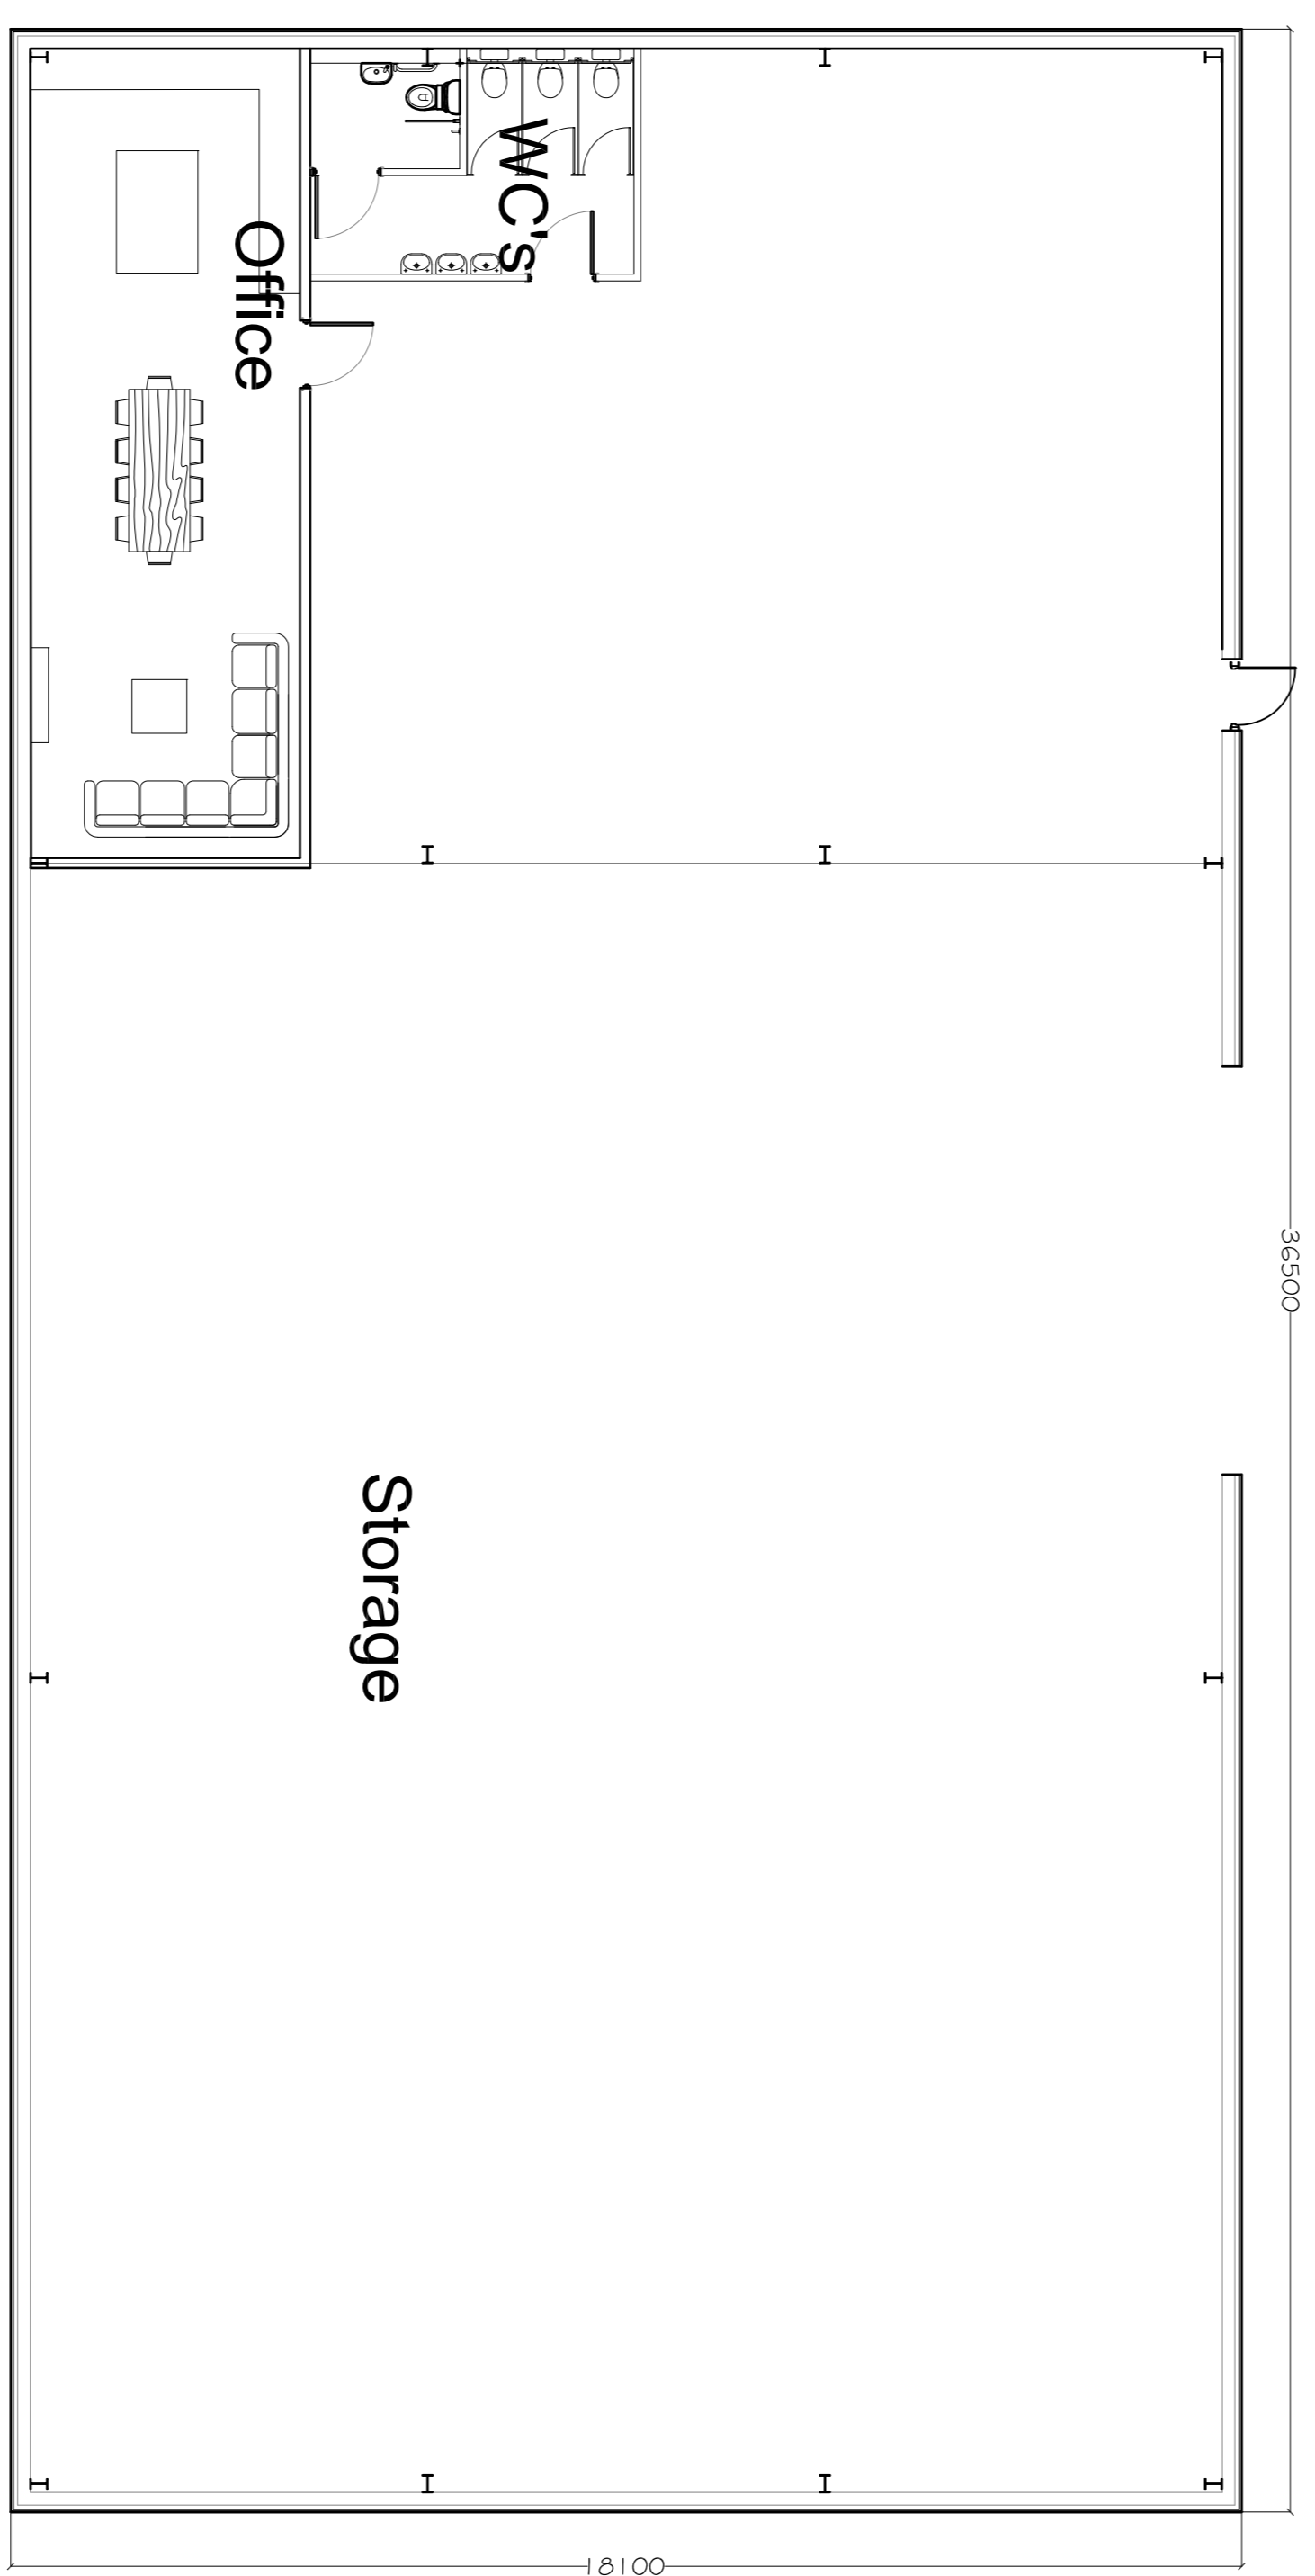

Ground Floor Plan

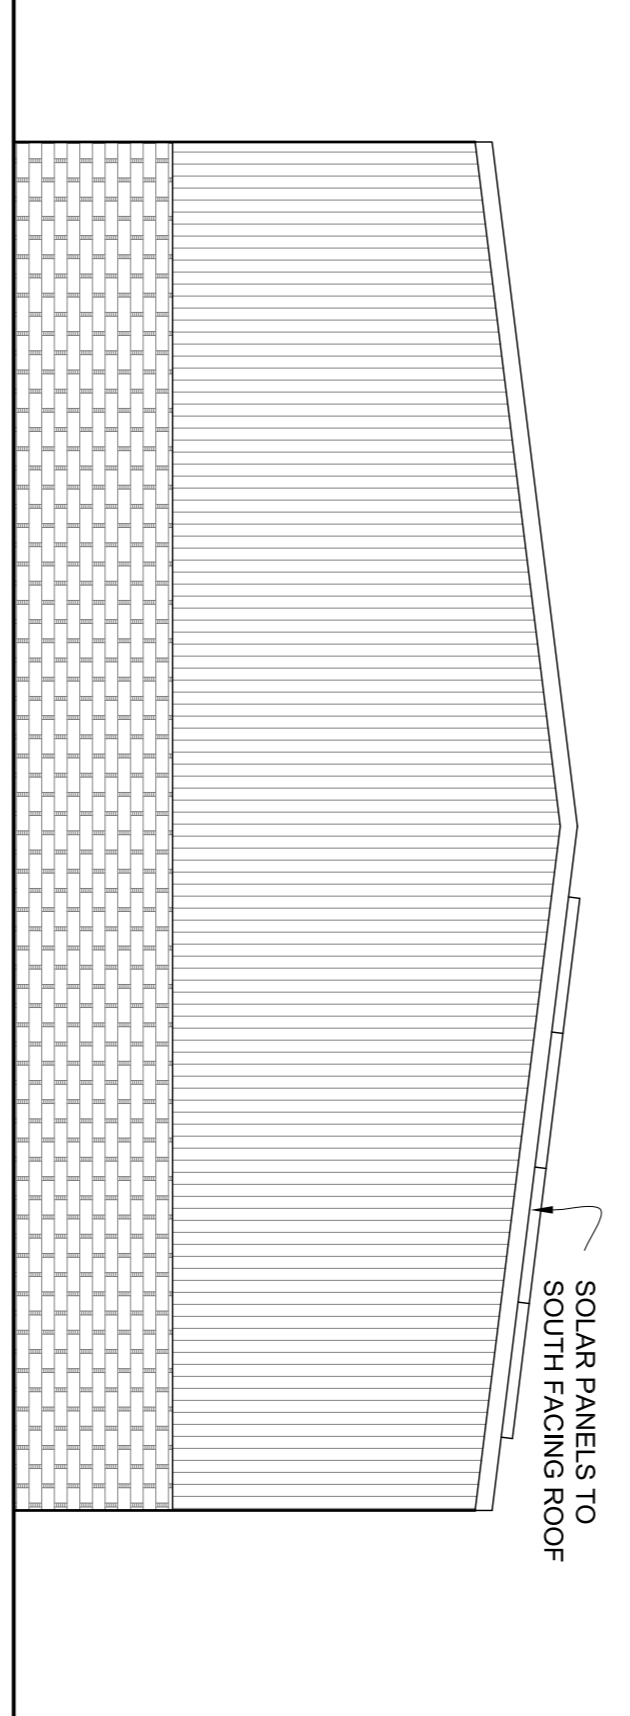

Side Elevation - West



Mr & Mrs Dowson		Drawn	Checked	Approved
Hawshaw Business Park		Drawn No.	Rev.	
Longsight Lane		A4275-PL33		
Business Park Extension		Scale	Sheet Size	
Proposed New Building Plans and Elevations		1:100	A1	
		Date	October 2024	
PSA DESIGN		Drawn	Checked	Approved
The Old Bank House, 6 Berry Lane, Longsight, Preston, PR3 3JA Tel: 01772 786066 www.psadesign.co.uk mail@psadesign.co.uk		Drawn	Checked	Approved
		DME		