



FIRST FLOOR PLAN (main house)

Scale: 1:100 at A1

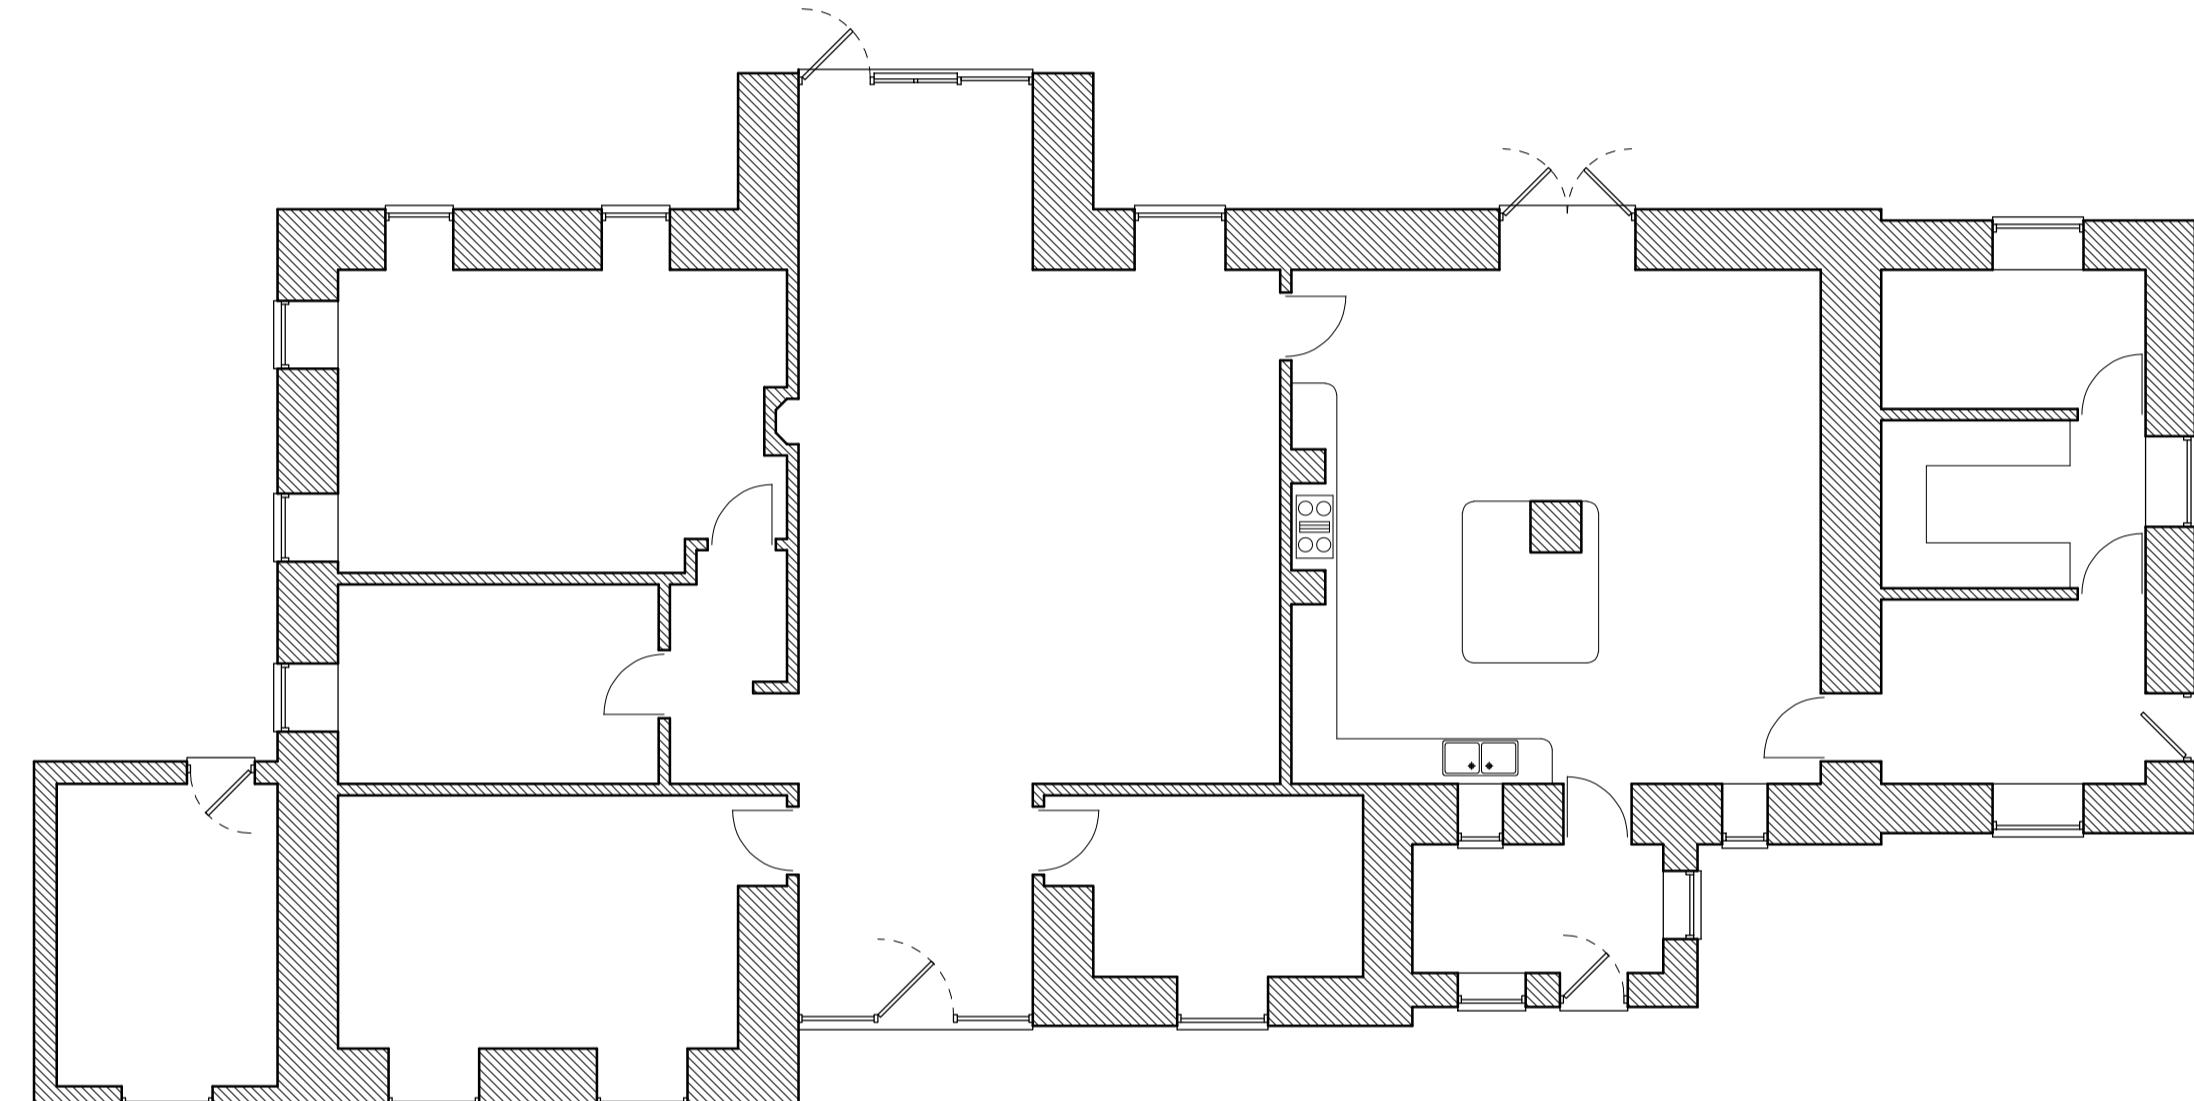


GROUND FLOOR PLAN (main house)

Scale: 1:100 at A1

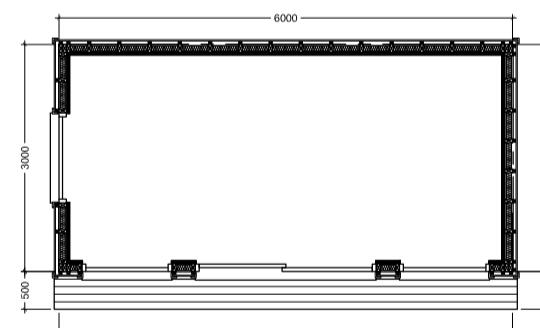


PROPOSED FLOOR PLAN
(garden room)

Scale: 1:100 at A1

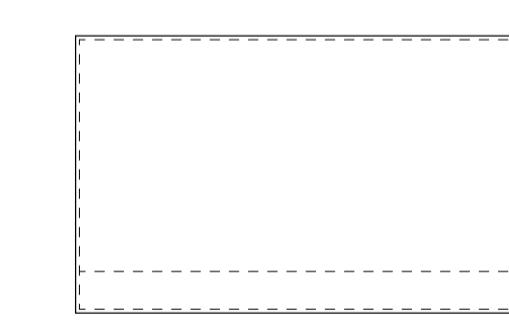


PROPOSED ROOF PLAN
(garden room)

Scale: 1:100 at A1

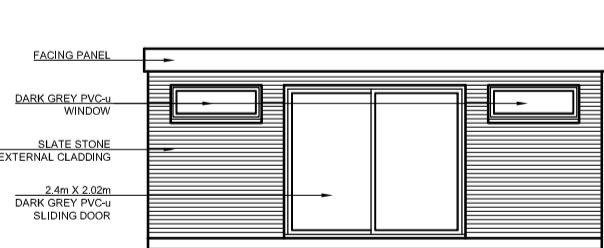


PROPOSED SOUTH ELEVATION
(garden room)

Scale: 1:100 at A1

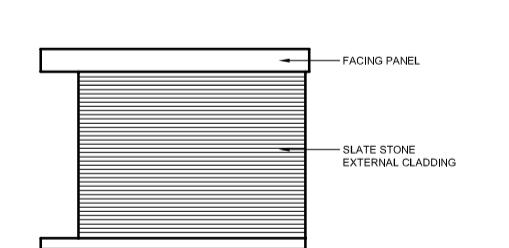


PROPOSED EAST ELEVATION
(garden room)

Scale: 1:100 at A1

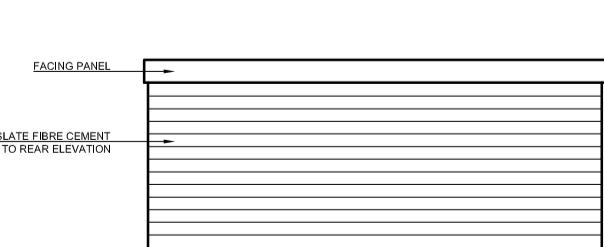

PROPOSED NORTH ELEVATION
(garden room)

Scale: 1:100 at A1

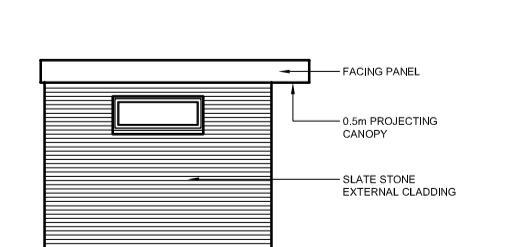

PROPOSED WEST ELEVATION
(garden room)

Scale: 1:100 at A1




EAST ELEVATION (main house)

Scale: 1:100 at A1




NORTH ELEVATION (main house)

Scale: 1:100 at A1

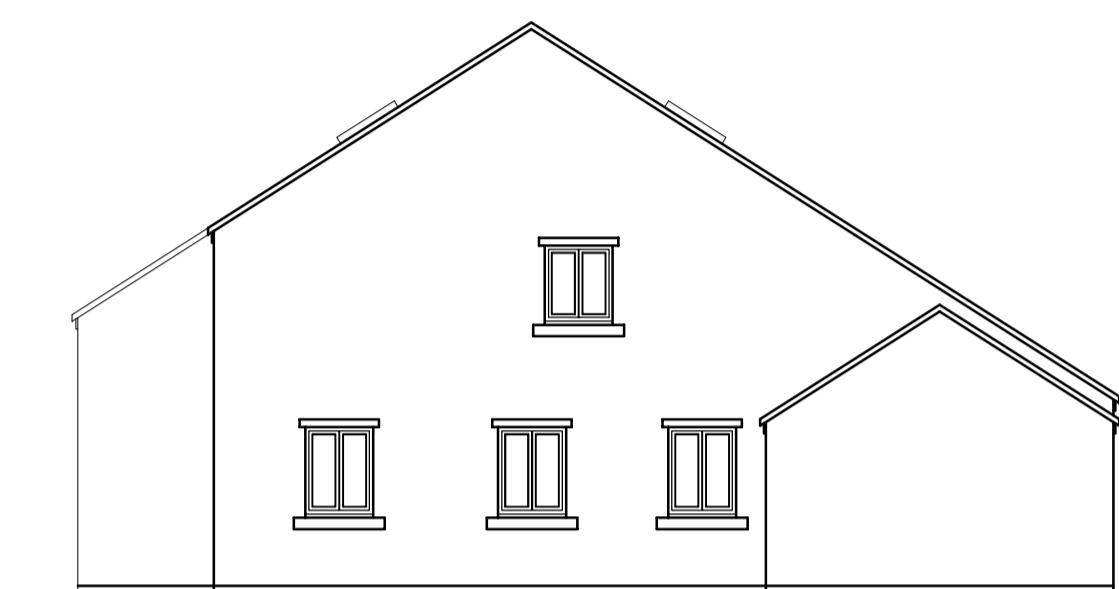


SOUTH ELEVATION (main house)

Scale: 1:100 at A1

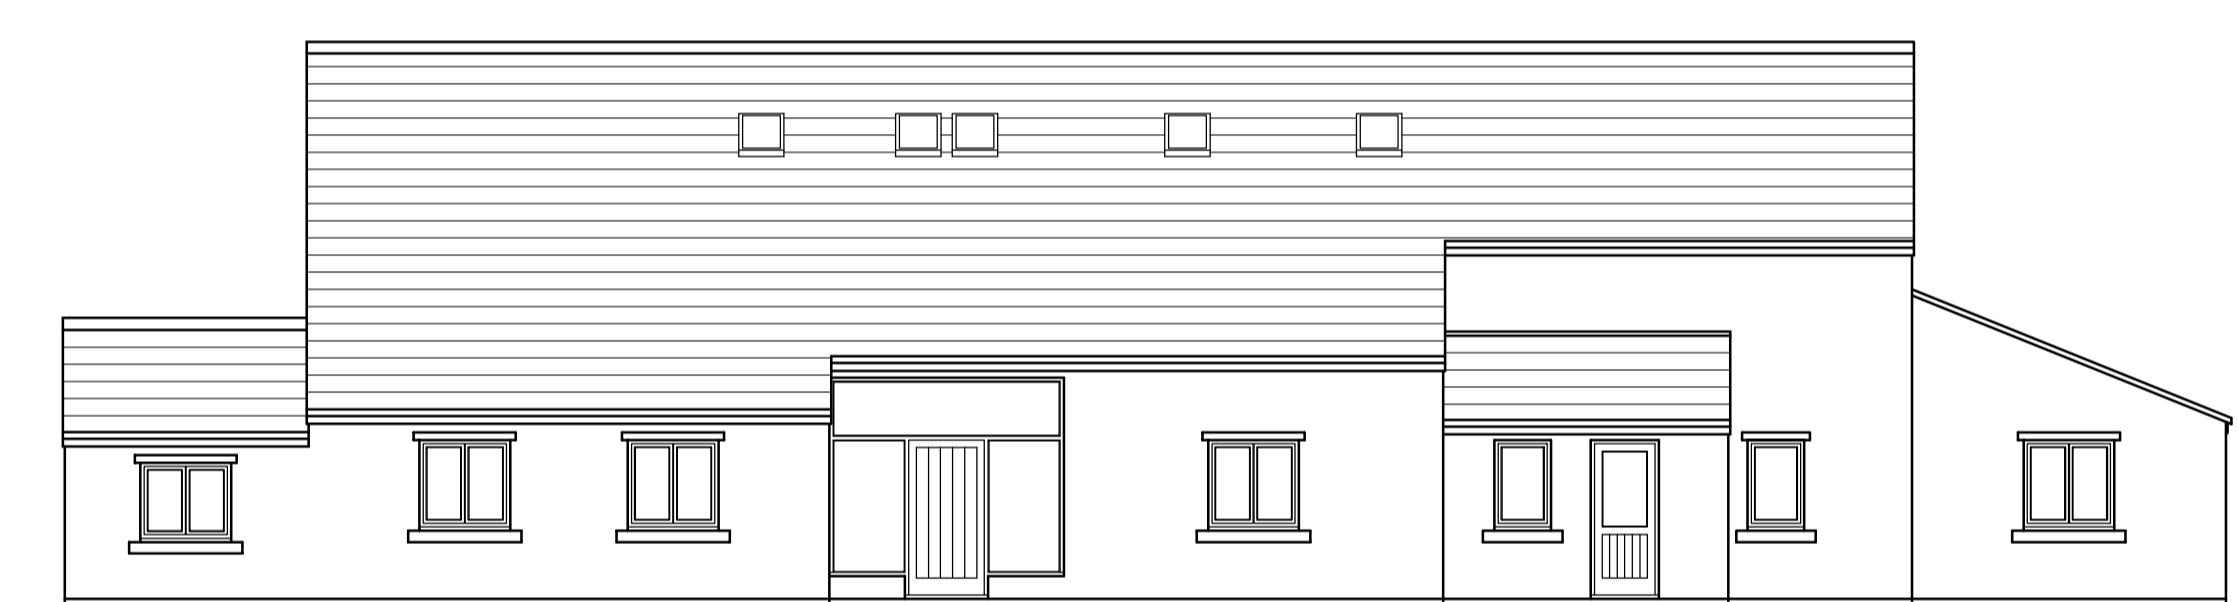

WEST ELEVATION (main house)

Scale: 1:100 at A1

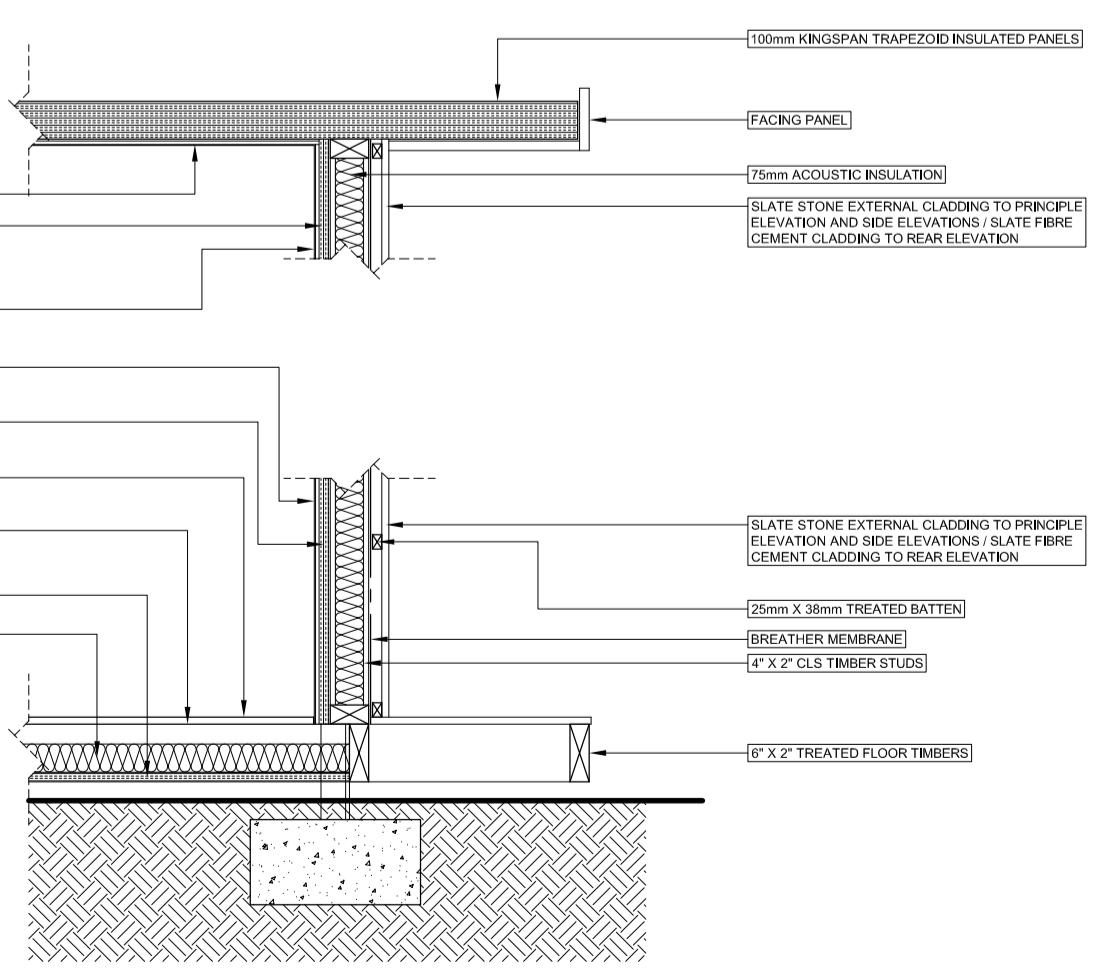

TYPICAL SECTION (garden room)

Scale: 1:20 at A1




EXAMPLE OF FIBRE CEMENT CLADDING
(garden room)

Scale: N.T.S.



EXAMPLE OF SLATE STONE CLADDING
(garden room)

Scale: N.T.S.

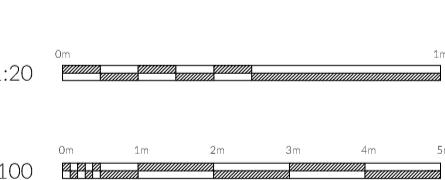

AMENDMENTS:

Mr & Mrs Humphreys

PROJECT: Lower Monbunt Barn
Hellifield Road
Bolton by Bowland BB7 4LY

DRAWING STAGE: PLANNING

DRAWING TITLE: EXISTING & PROPOSED PLANS &
ELEVATIONS, TYPICAL SECTION &
MATERIALS

DATE: 25th September 2024

SCALE: 1:100 / 20

DRAWING NO.: 679

REVISION: A