




APPROVED

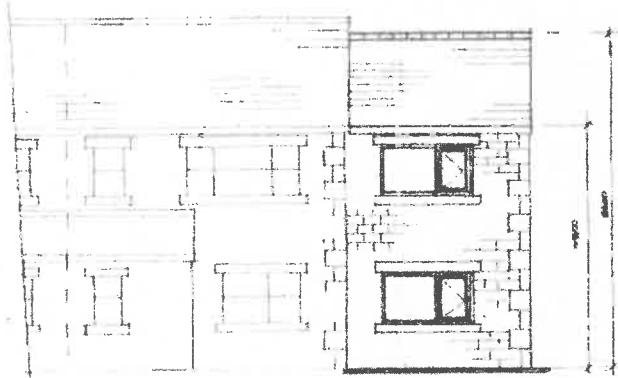


north

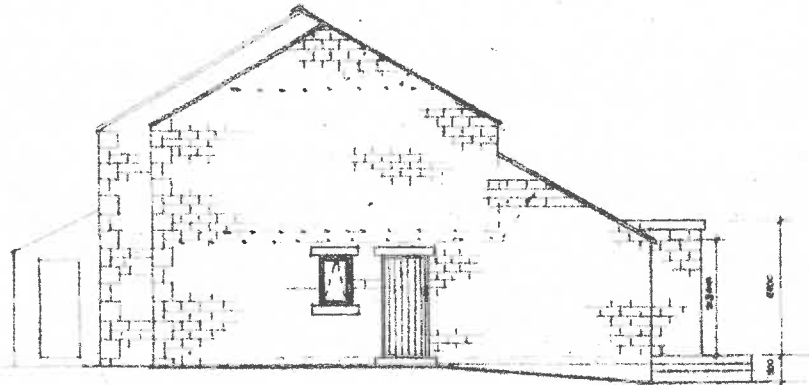

west

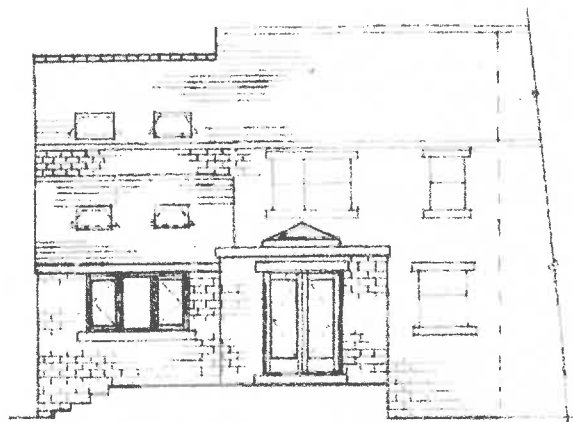


south

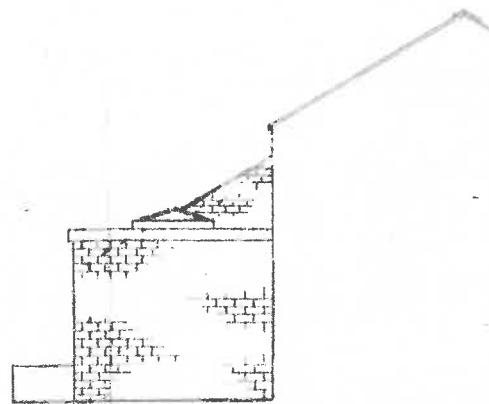

east

3202408927

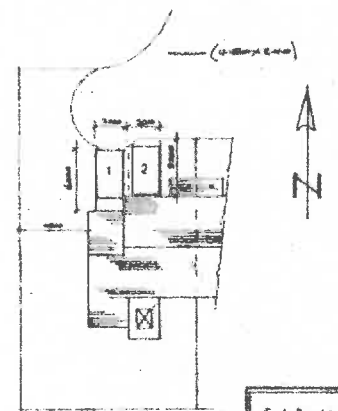

site plan

(1:25)

S. J. Biolock
Drawing no 5607/m
Scale 1:50
Proposed Two Storey Extension At 15 Sabden Brook Court Sabden