



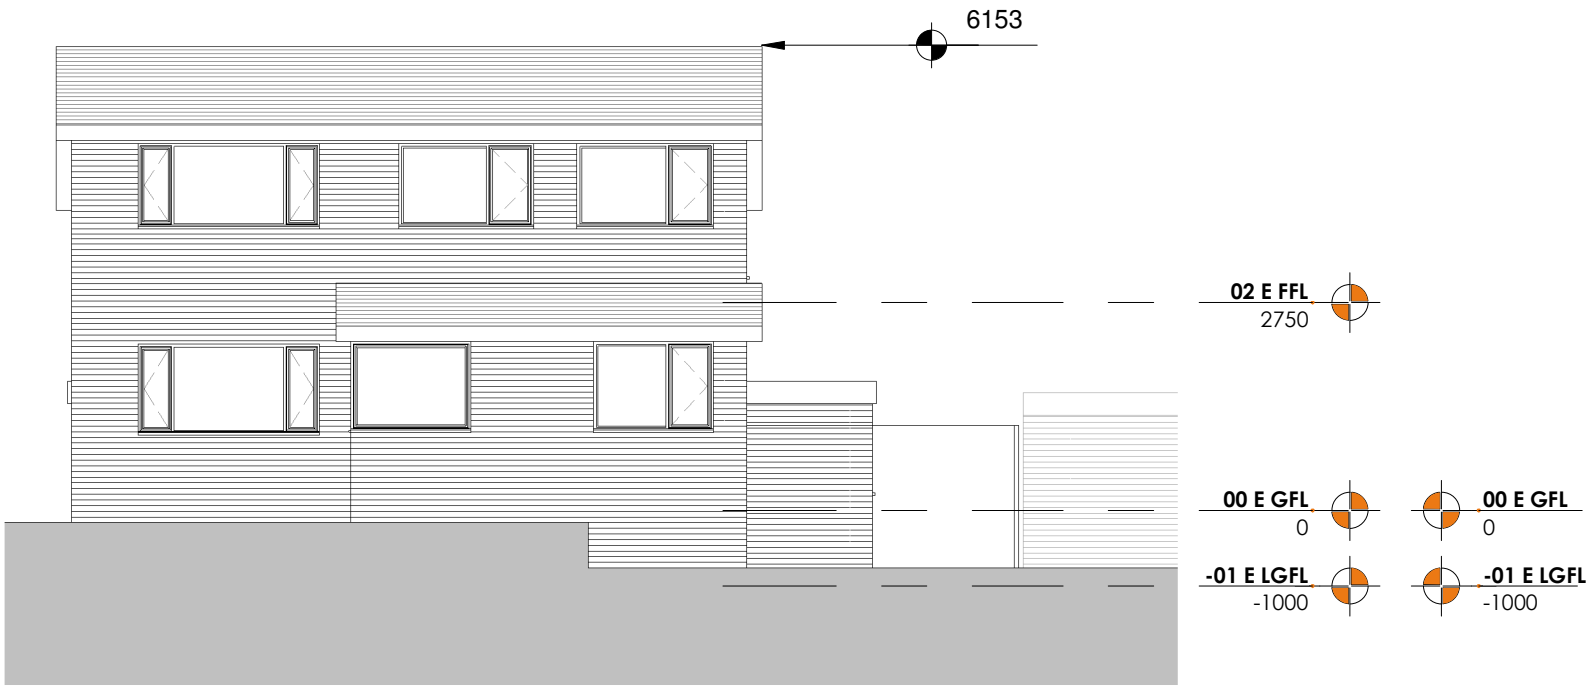

Existing Front Elevation

1 : 100

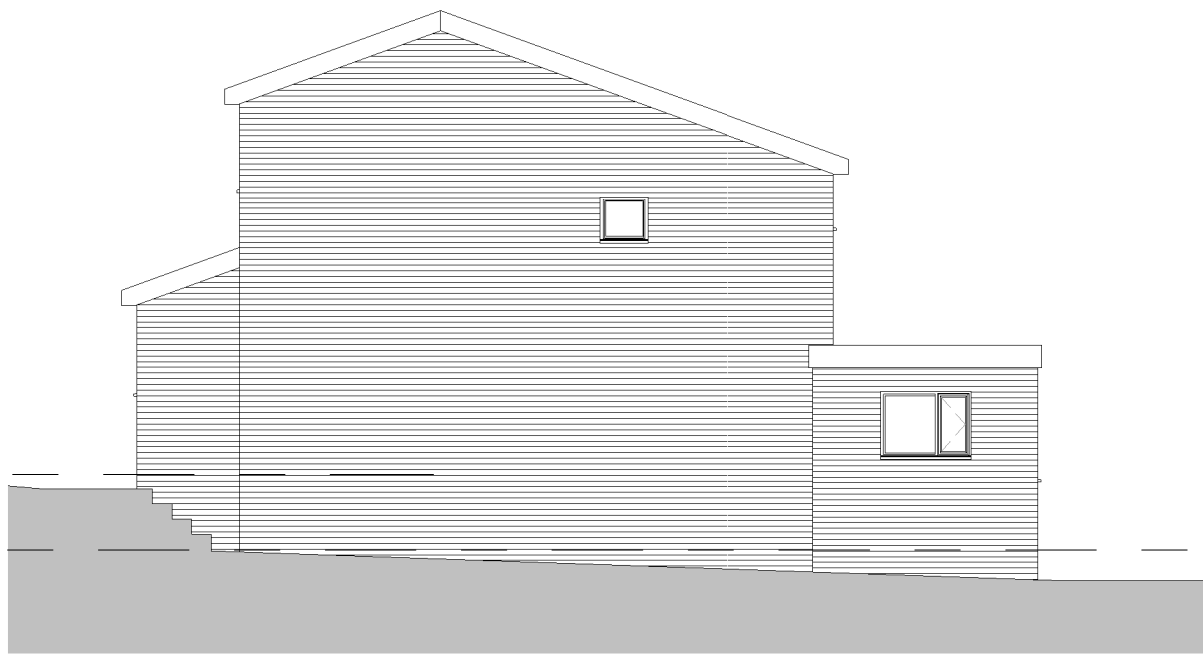


Existing Side Elevation

1 : 100




Existing Rear Elevation

1 : 100

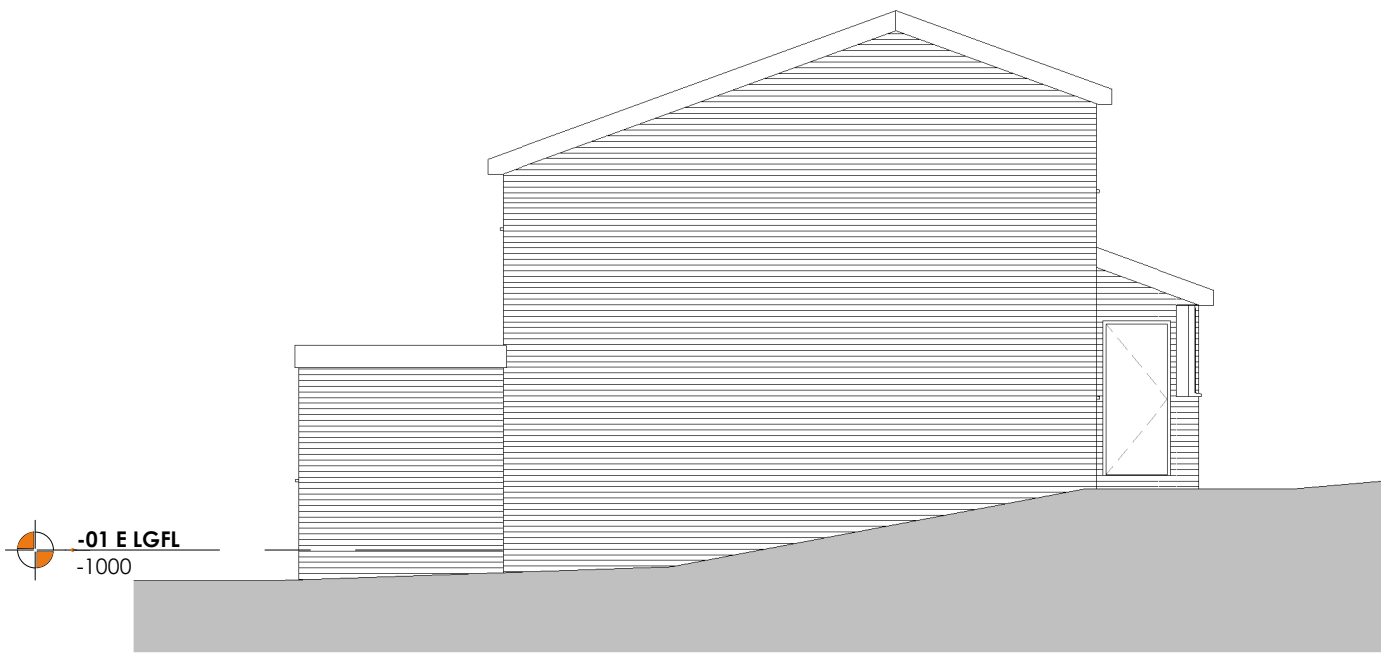


Existing Side Elevation.

1 : 100

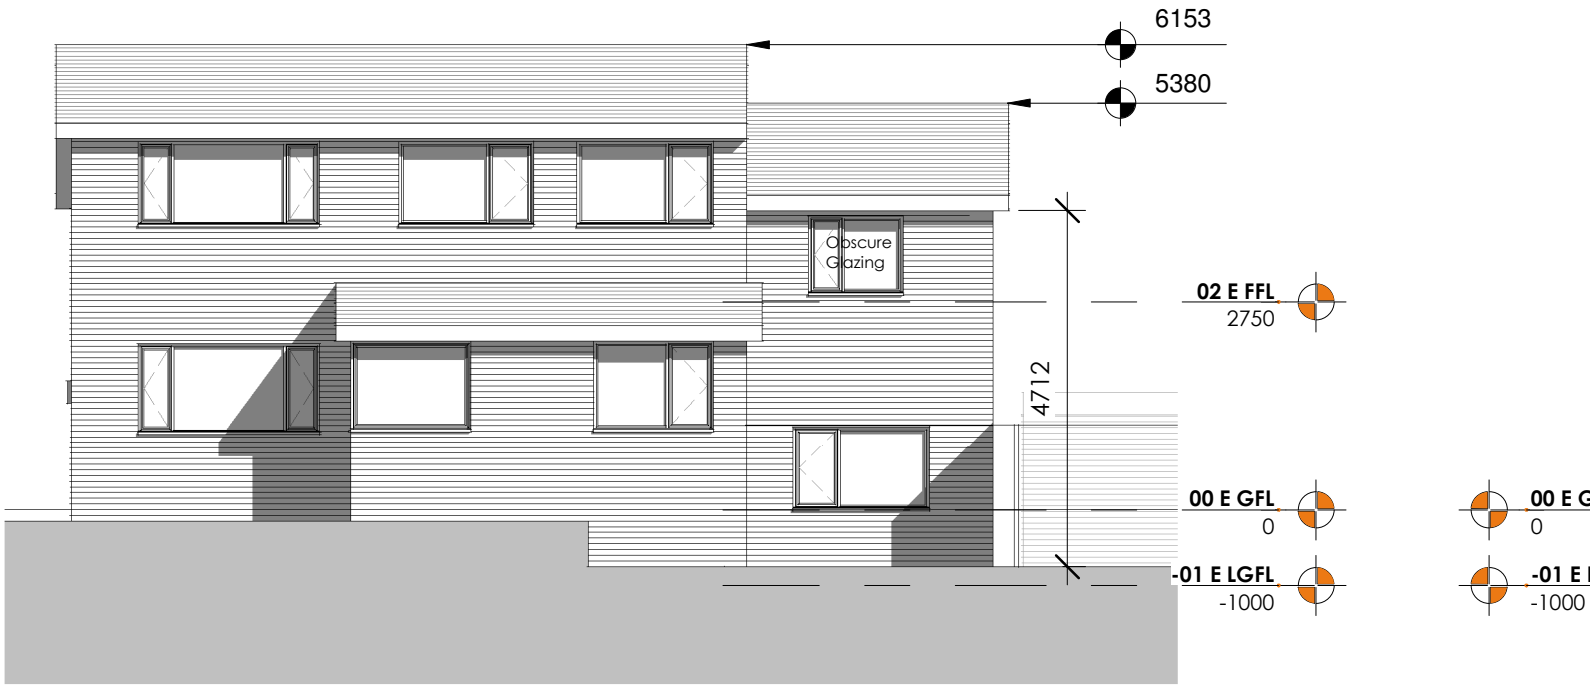

Proposed Front Elevation

1 : 100

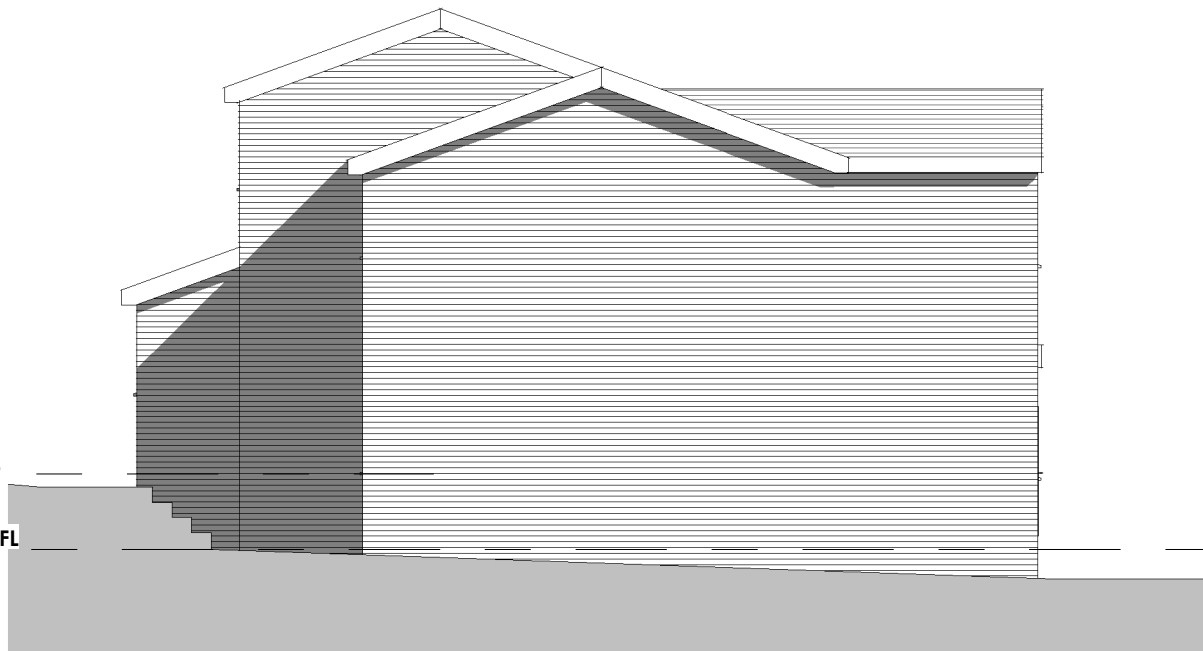


Proposed Side Elevation

1 : 100




Proposed Rear Elevation

1 : 100

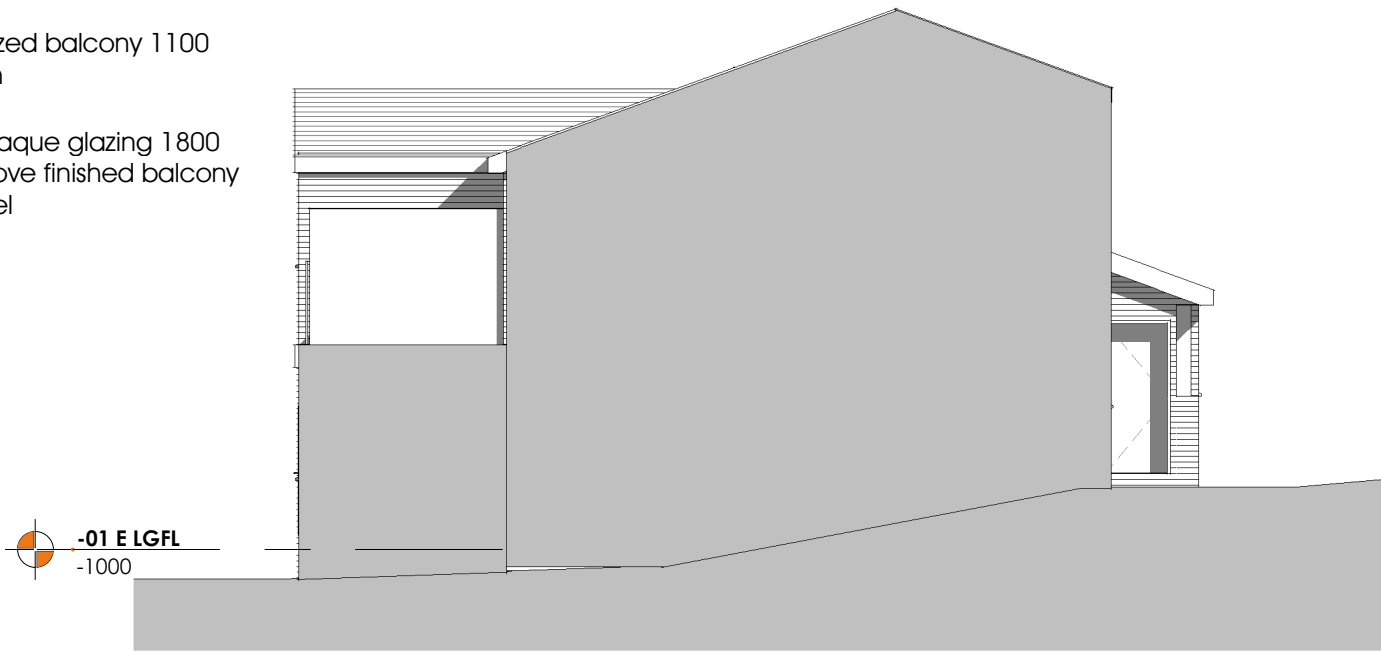


Proposed Side Elevation.

1 : 100

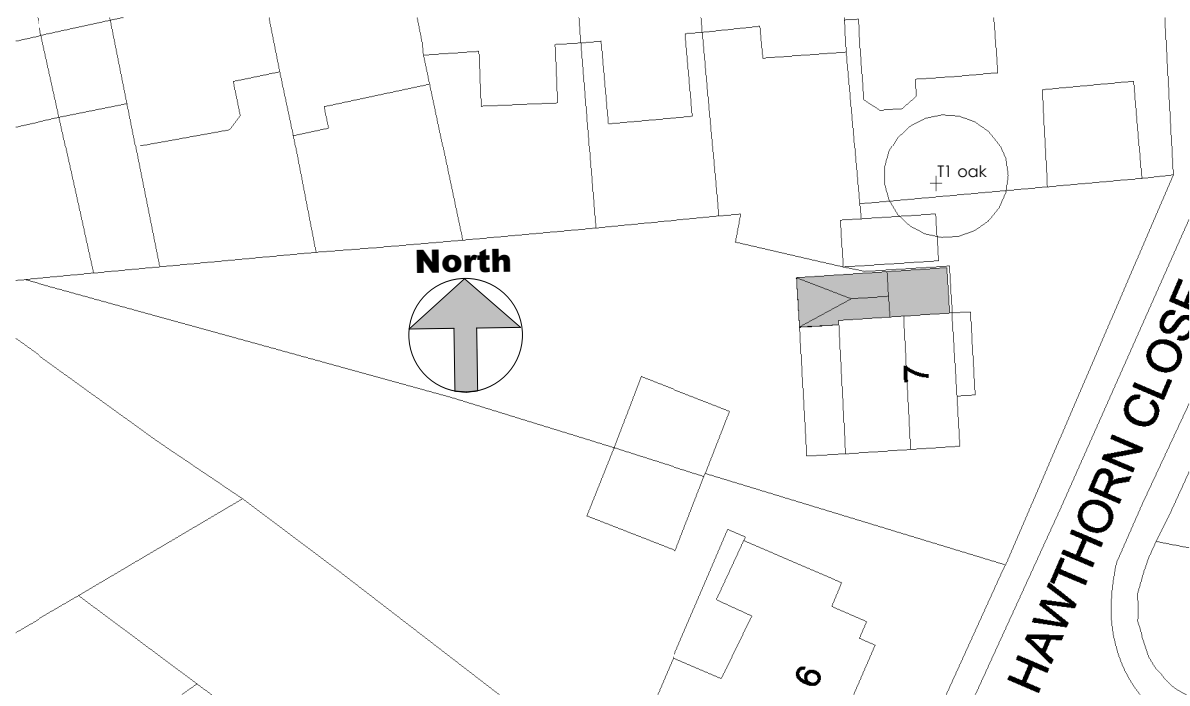


Proposed Site Plan

1 : 500

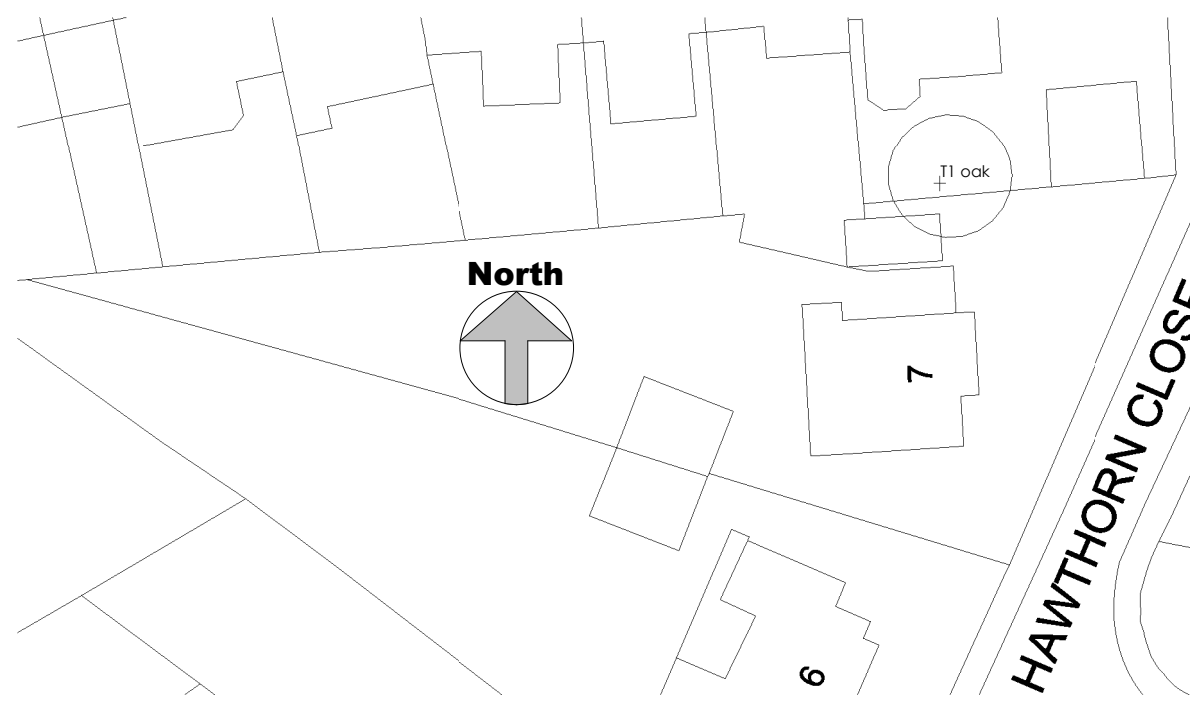


Existing Site Plan

1 : 500

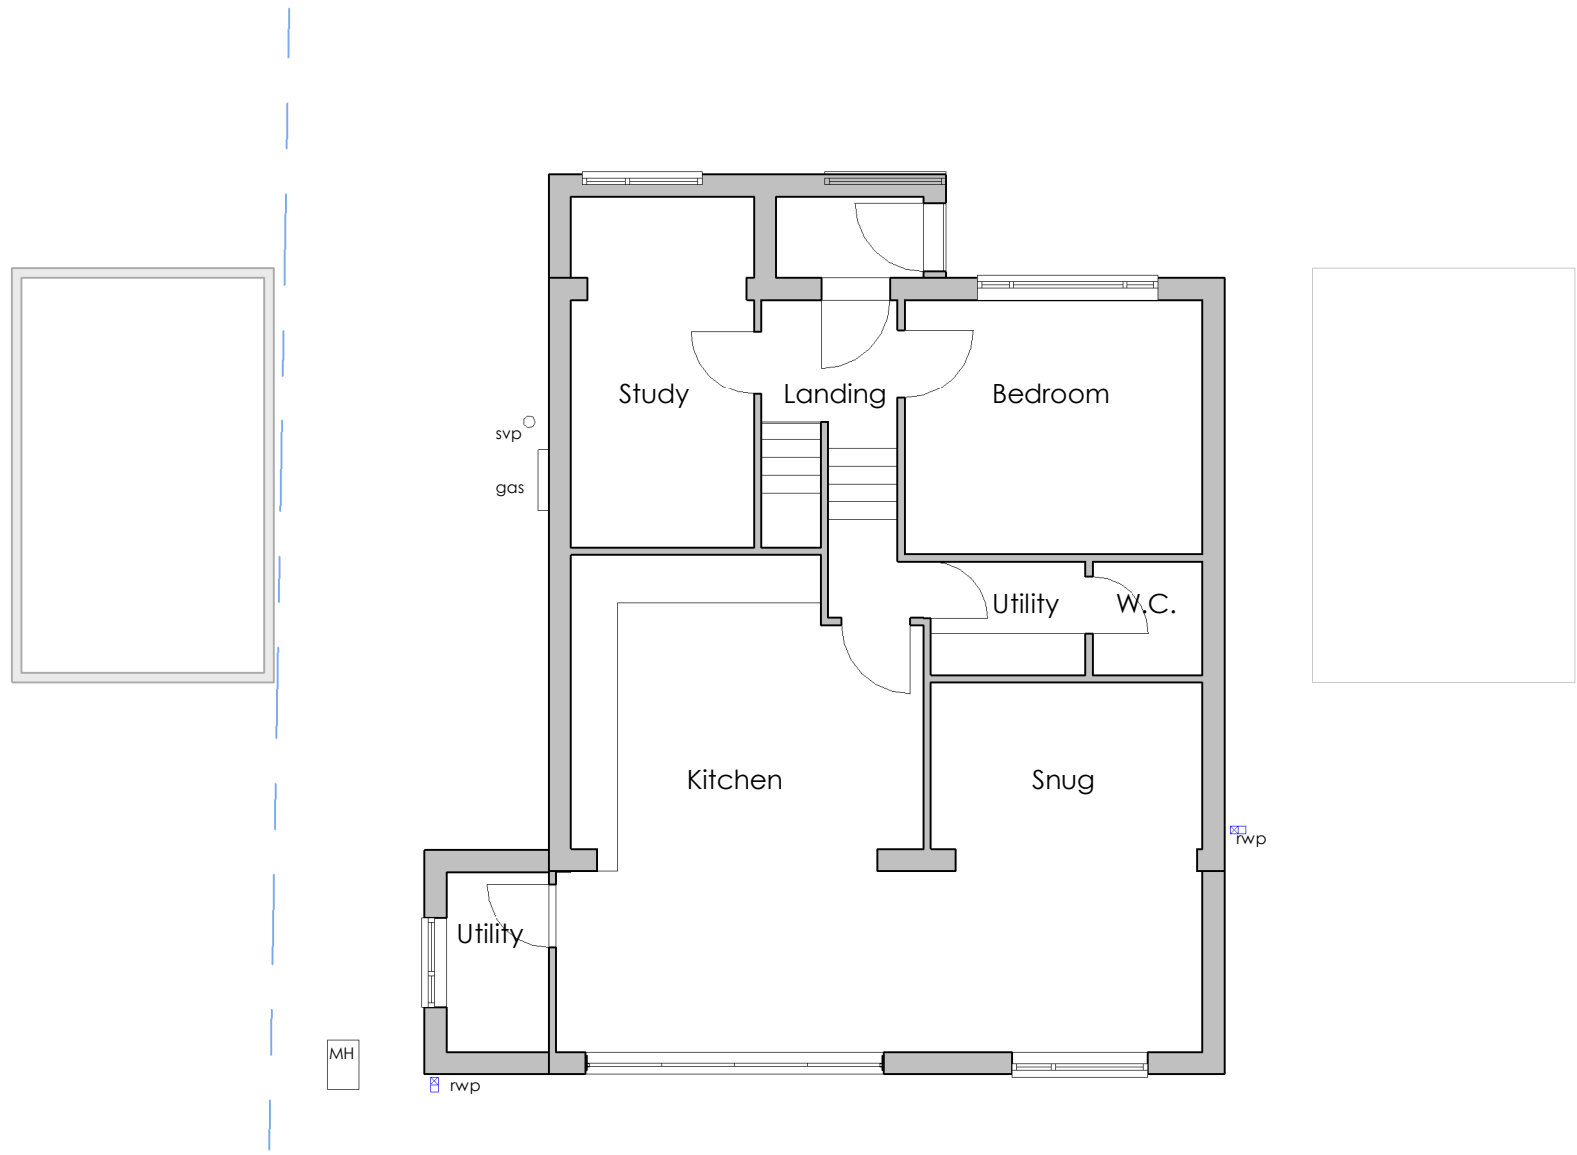


Existing Ground Floor Plan

1 : 100

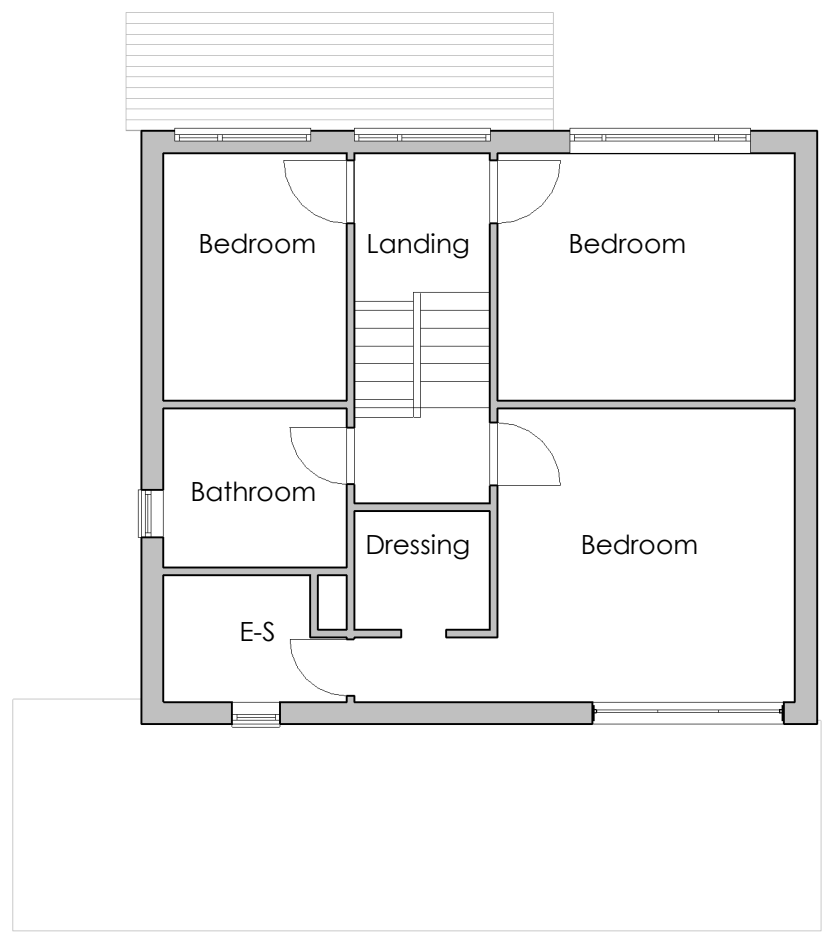


Existing First Floor Plan

1 : 100

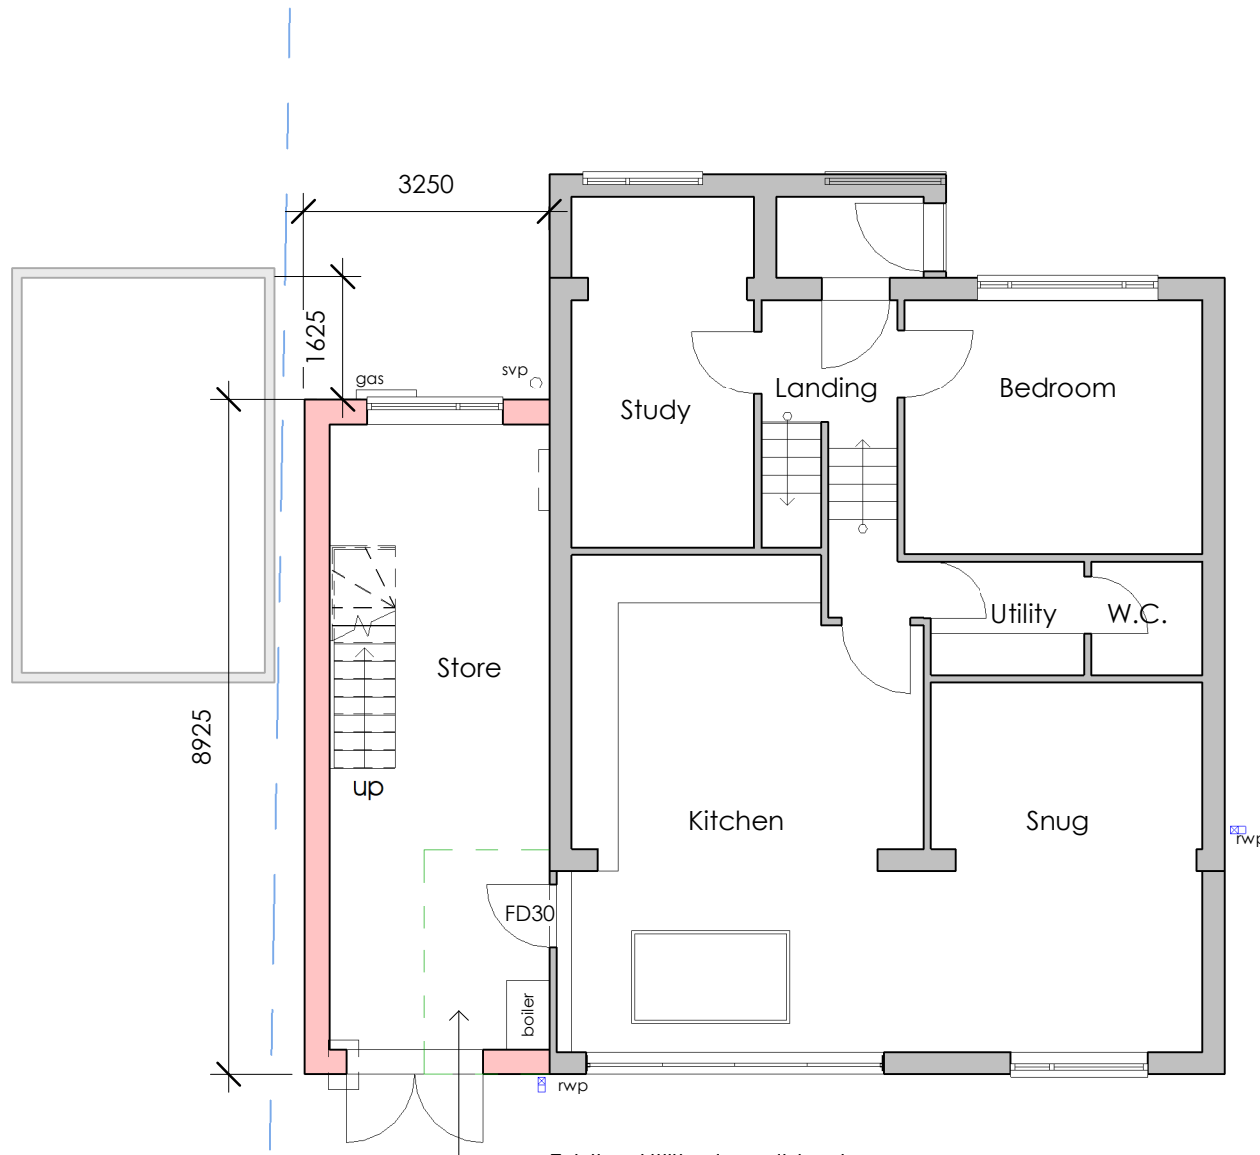

Proposed Ground Floor Plan

1 : 100

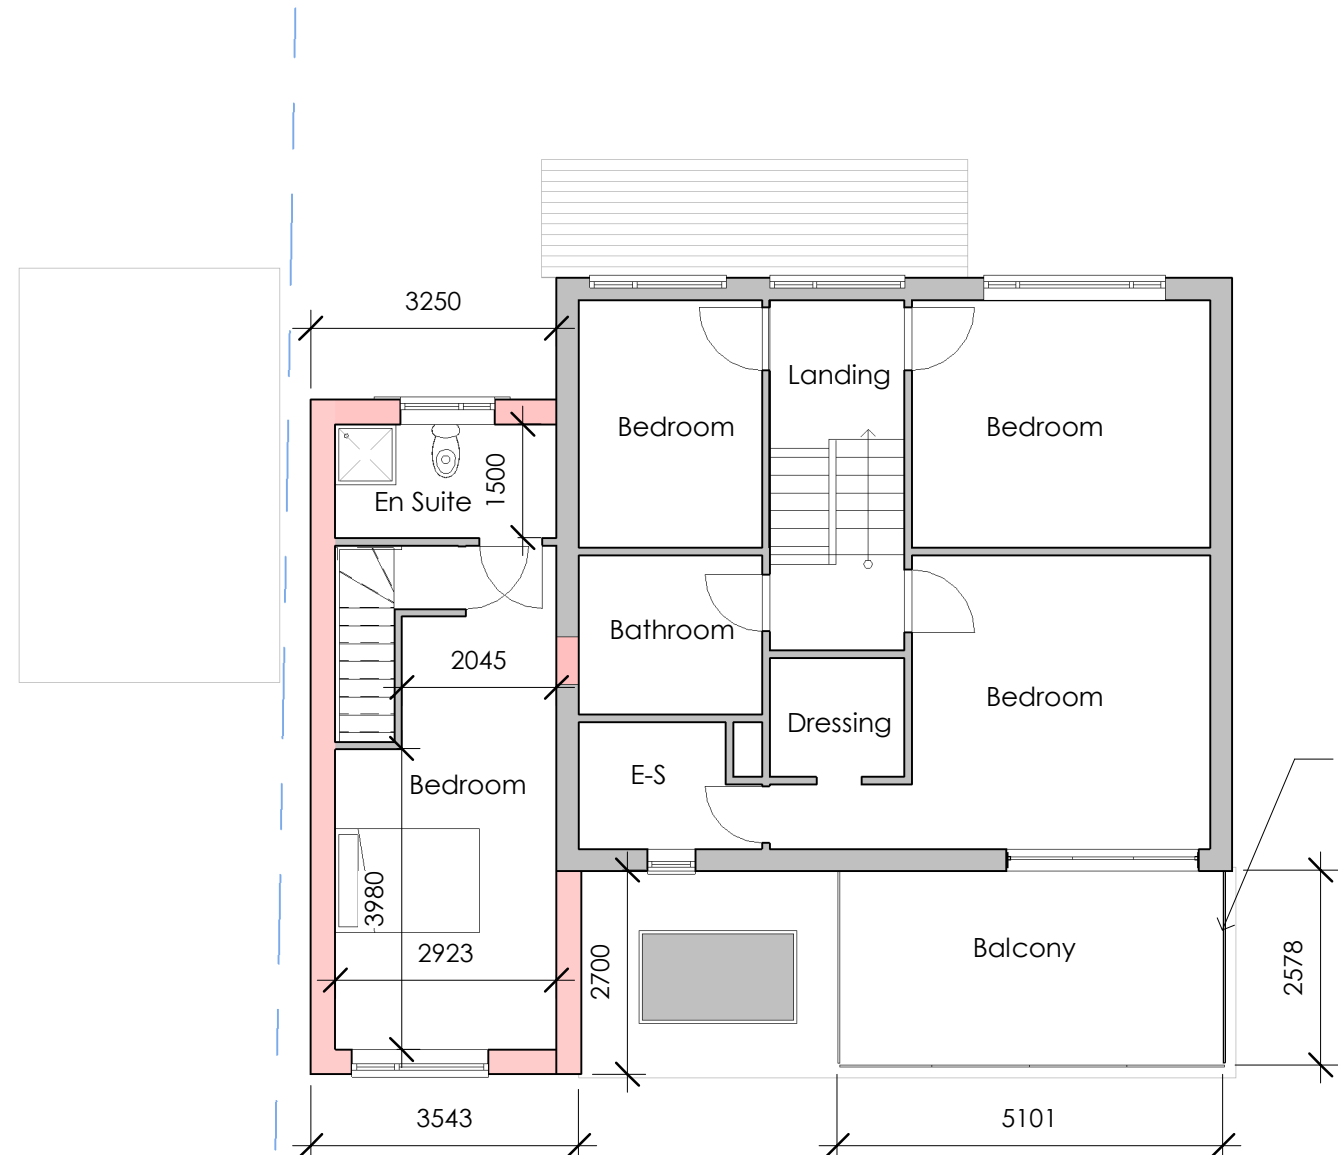

Proposed First Floor Plan

1 : 100

PROJECT NAME: 7 Hawthorn Close, Langho		
DRAWING TITLE: Existing and Proposed Plans		
REV.	DRAWING NO.	SCALE: As indicated
2	C01-1	