


BLOCK/SITE PLAN
AREA 36m x 36m
SCALE 1:200 on A4
CENTRE COORDINATES: 360314, 438778

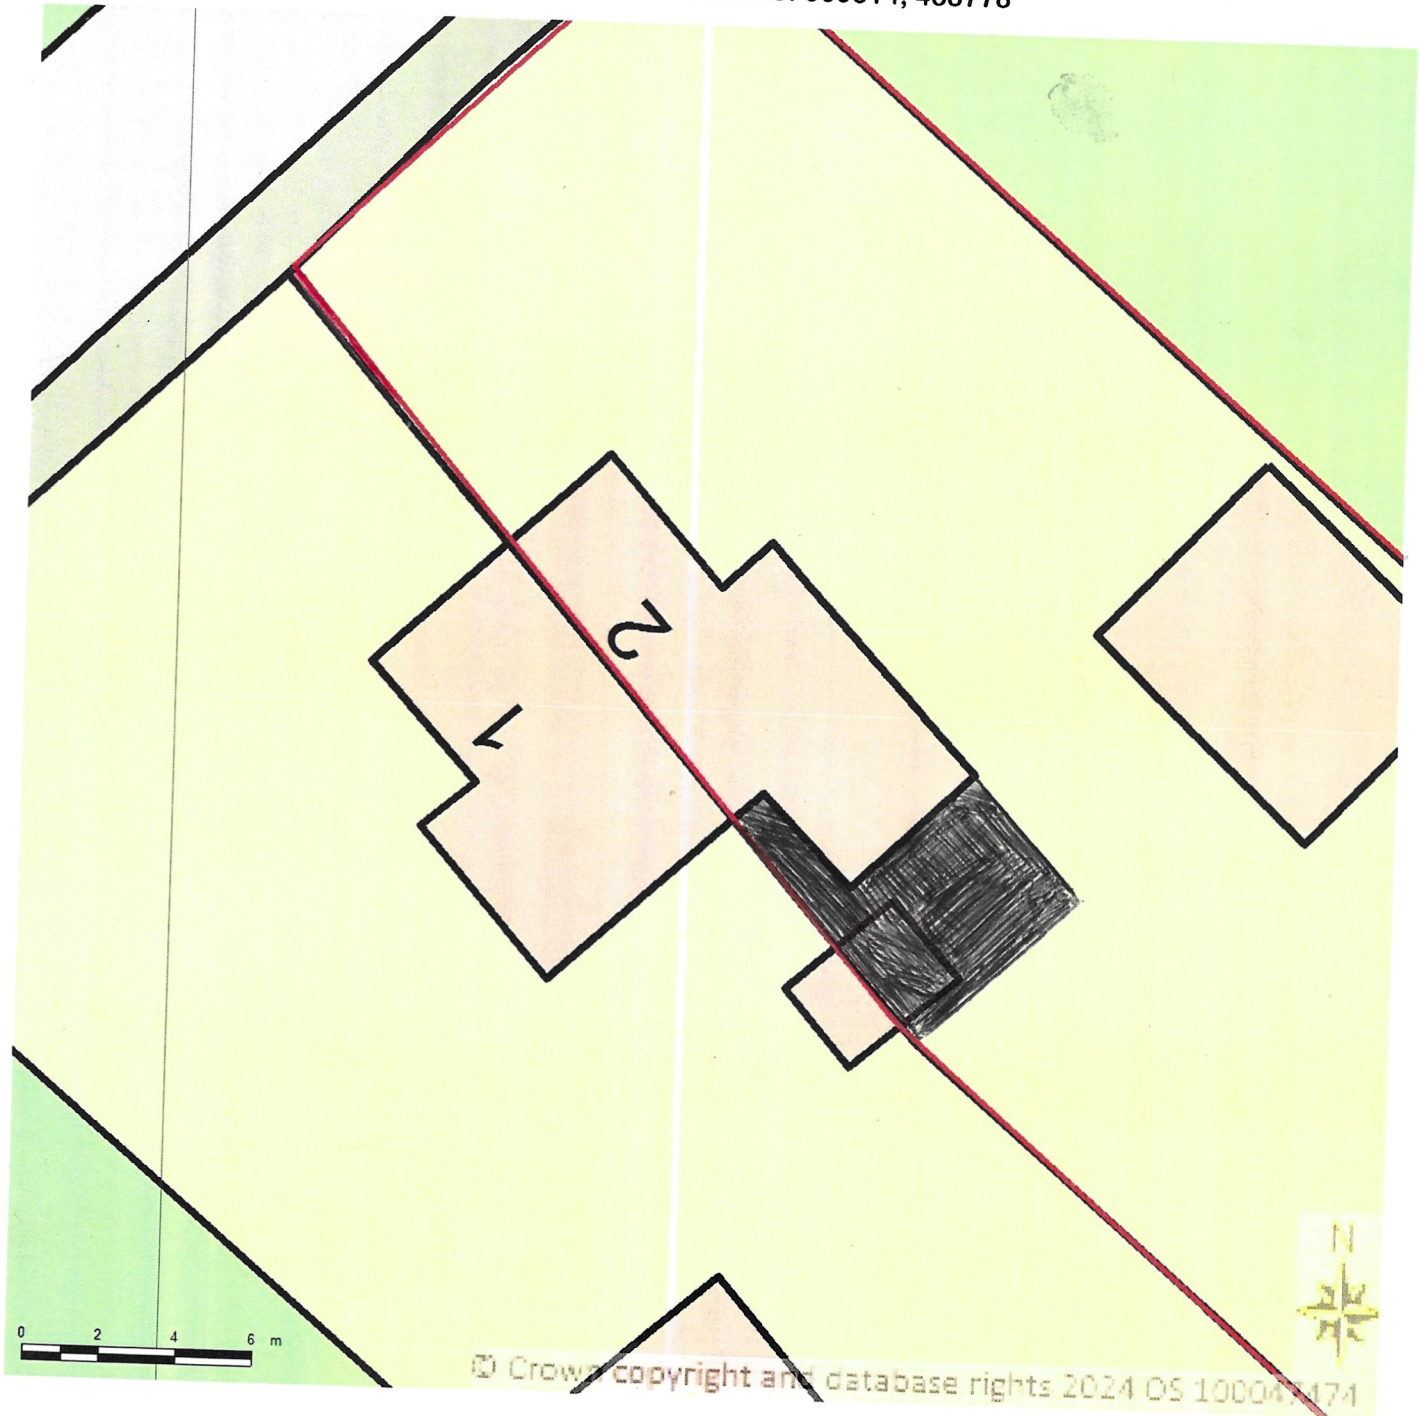

Supplied by Streetwise Maps Ltd
www.streetwise.net
Licence No: 100047474
30/10/2024 11:34:51