
NOTES

00.00.00 DATE . REVISIONS



Rear (North West) Elevation

Front (South East) Elevation

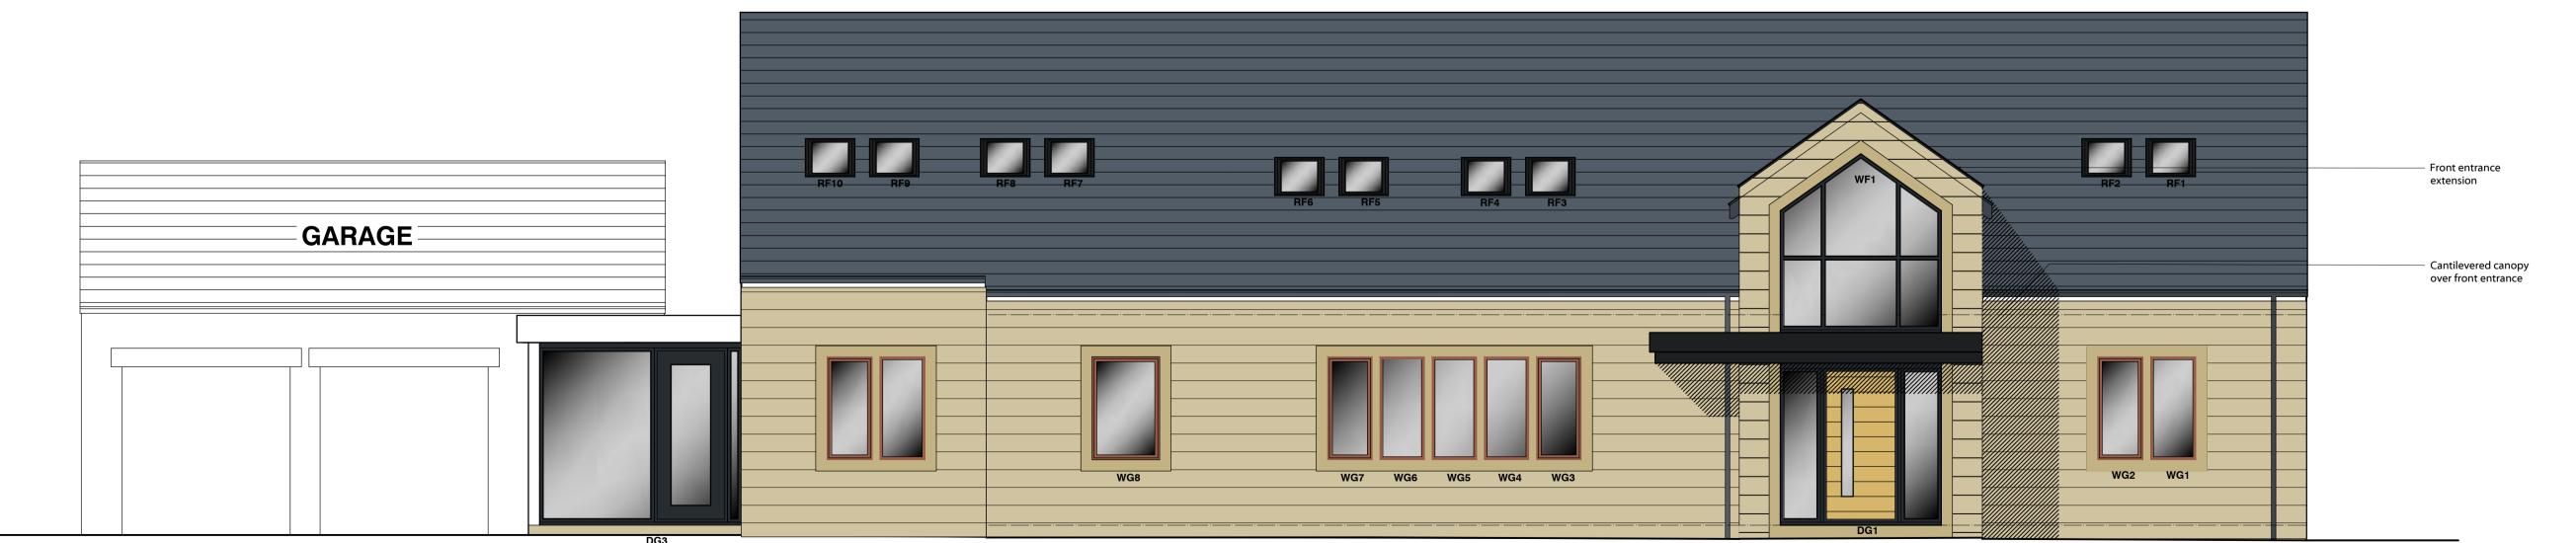

Shaju DRAWN BY: SCALE: 1:50 @ A1 DWG NO: 28.08.2024

Rev:B Garage link amended in line with

PLANNING

Craigmore Longsight Road

Proposed Front & Rear Elevations

1 Sentinel Court, Wilkinson Way Blackburn, Lancashire BB1 2EH t: 01254 696989 e: info@imdandassociates.co.uk

1541.07 B