


NOTES

This drawing is copyright and must not be reproduced without the written permission of the designer.
Contractors are to check all sizes and dimensions before setting out any site or shop work. Any errors or discrepancies to be reported to the designer. Samples and drawings for all manufactured joinery supplied by Contractors to be approved by IMD prior to manufacture.
CDM 2015 Designers Risk Assessment.
All works to be carried out under CDM regulations.
Contractor to ensure all relevant codes of practice and regulations for the proposed works are adhered to. No residual risk within the attached design unless specifically stated with the attached schedule.
Do not scale off this drawing.

REVISIONS

DATE

00.00.00

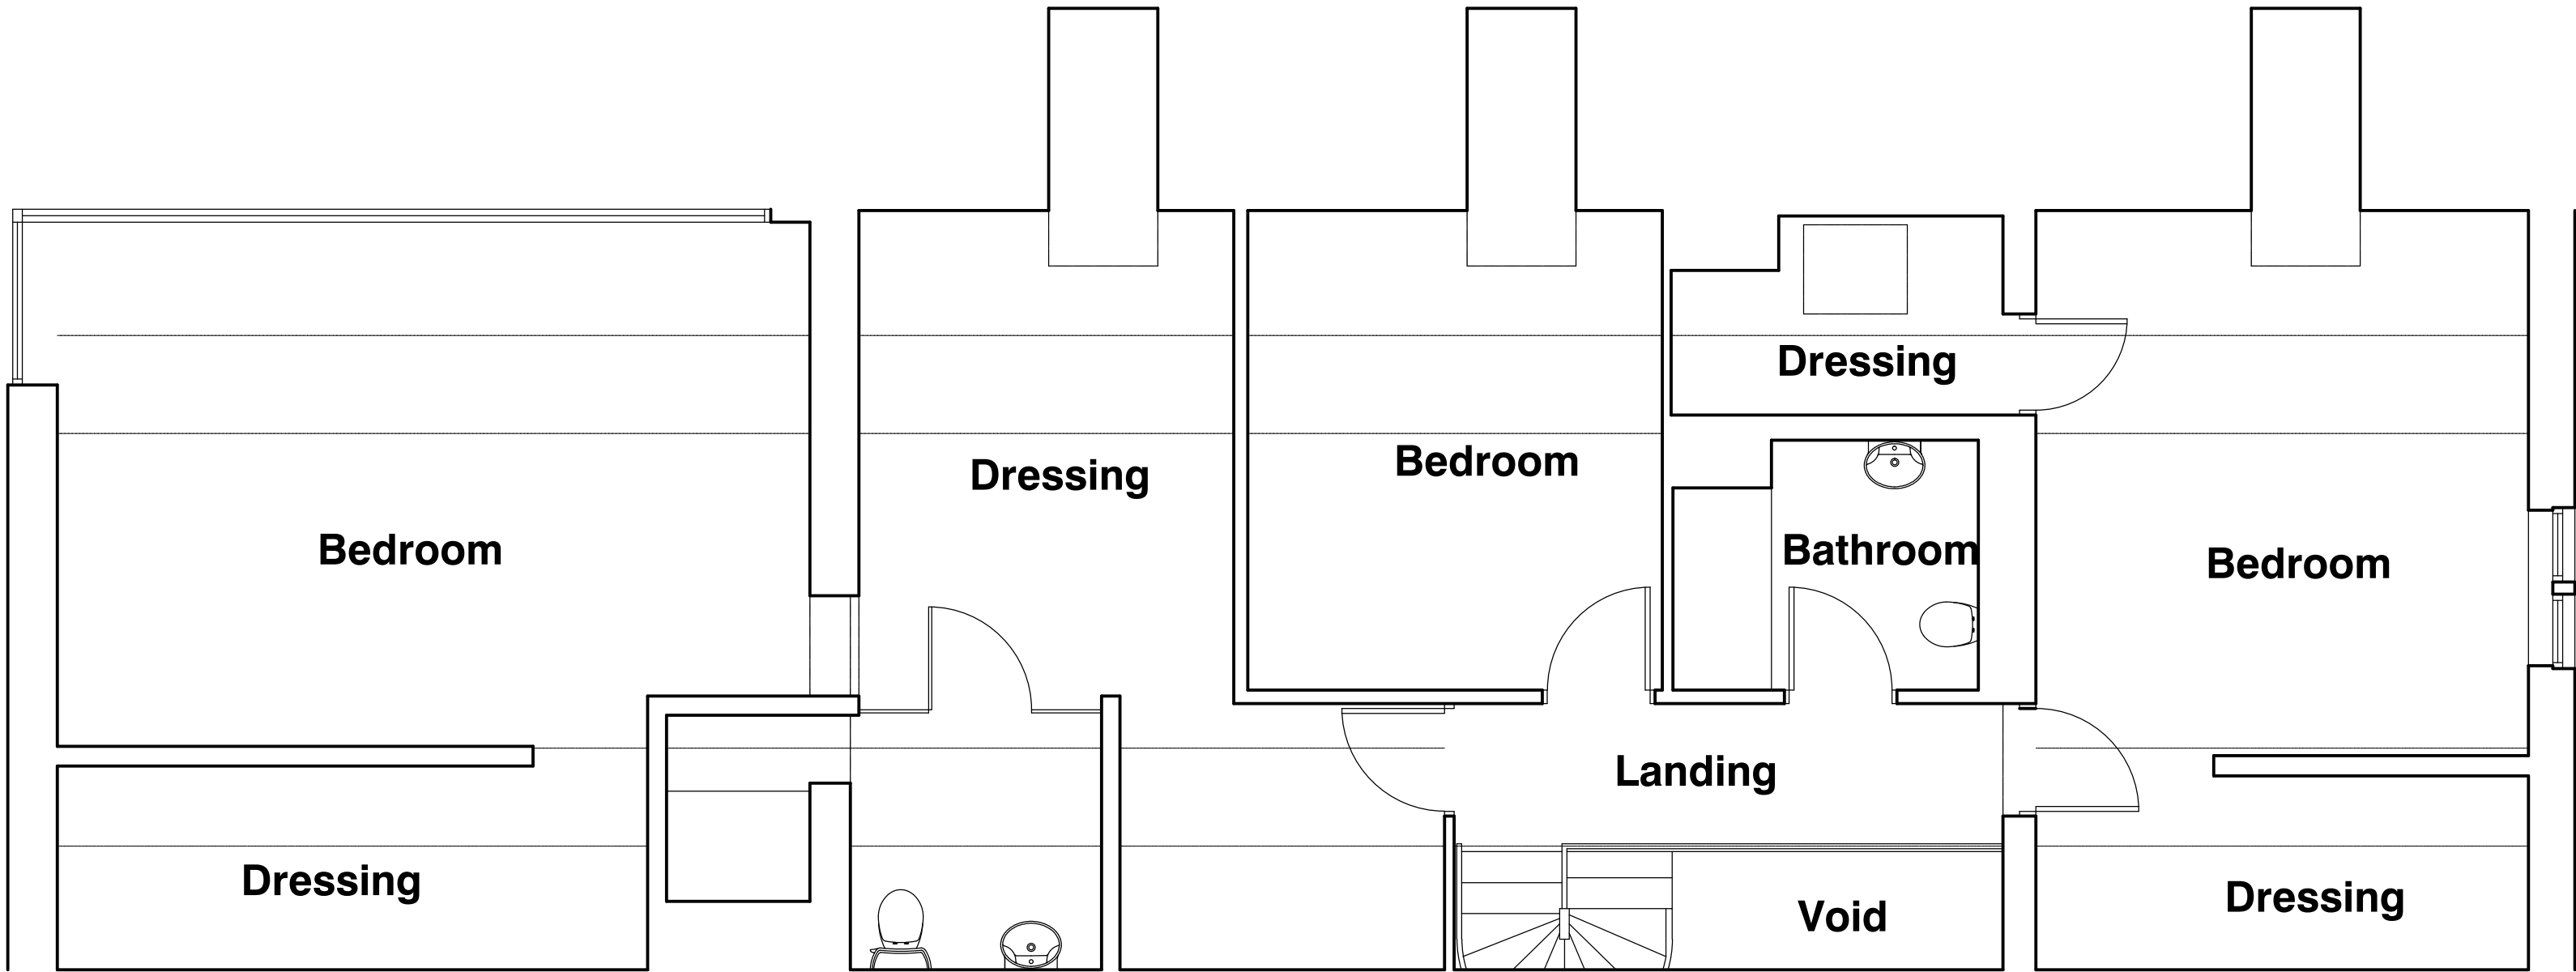

First Floor

Rev:	Description	00.00.00
------	-------------	----------

TITLE:	Existing First Floor plan
	PROVISIONAL

PROJECT:	Craigmore Longsight Road
----------	-----------------------------

CLIENT:	Shaju
---------	-------

DRAWN BY:	SCALE:
	1:50 @ A1

DATE:	DWG NO:	REV:
28.08.2024	1541.02	.

imd

AND ASSOCIATES LTD

1 Sentinel Court, Wilkinson Way
Blackburn, Lancashire BB1 2EH
t: 01254 696989 e: info@imdandassociates.co.uk