
NOTES

00.00.00 DATE . REVISIONS

Stall riser to new_ bedroom windows Flat roof— GARAGE 2 No posts to support_ WG13 DG6 DG5

Rear (North West) Elevation

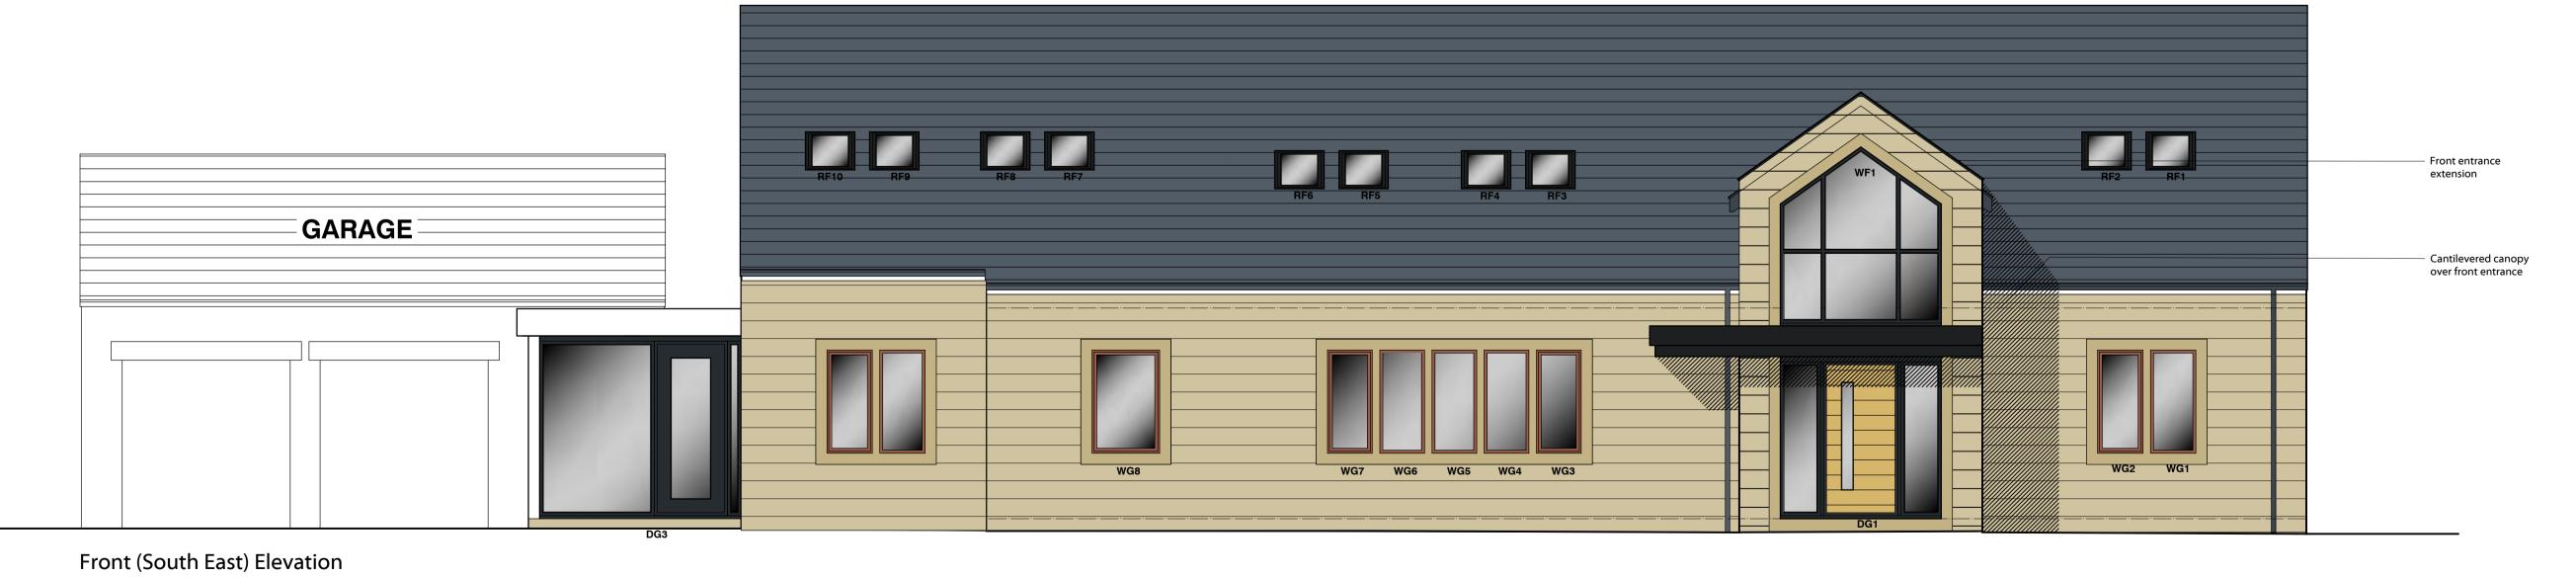

Proposed Front & Rear Elevations PROVISIONAL Craigmore Longsight Road Shaju DRAWN BY: SCALE: 1:50 @ A1 DWG NO: 28.08.2024 1541.07 A 1 Sentinel Court, Wilkinson Way Blackburn, Lancashire BB1 2EH t: 01254 696989 e: info@imdandassociates.co.uk

Rev:A Annotations added

08.11.2024