


10

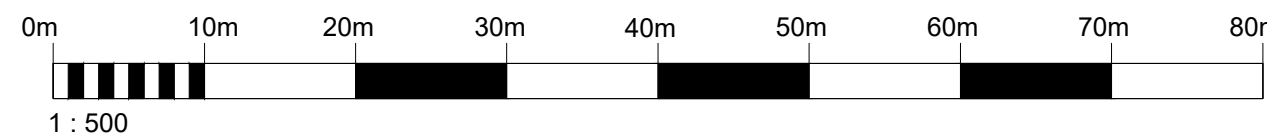

A1

PLANNING



burnaby villa ■ 48 watling street road ■ fulwood ■ preston ■ pr2 8bp
tel: 01772 774510 fax: 01772 774511 email mck@mckassociates.co.uk

Project:
LONGRIDGE ROAD
CHIPPING

Drawing Title:

EXISTING SITE PLAN

Drawn: ELC	Checked: PGM	Scale: 1:500	Date: 12/08/2024
Job No: 21-019		Drawing No: EX01	Rev: A