



STREET SCENE A-A
1:100



STREET SCENE B-B
1:100

C	01/06/2026	ELC	Updated to match layout revision E
B	18/02/2026	ELC	1no. pod removed. Pods flipped to allow non-opening windows to face dog kennels.
A	27/11/2025	ELC	Layout amended to suit new access position.
Rev.	Date	by	Description



Client:
STRATEGIC DEVELOPMENTS

mck associates limited
architecture | building surveying | urban design
burnaby villa ■ 48 watling street road ■ fulwood ■ preston ■ pr2 8bp
tel: 01772 774510 fax: 01772 774511 email mck@mckassociates.co.uk

Project:
LONGRIDGE ROAD
CHIPPING

Drawing Title:
PROPOSED STREET SCENES

Drawn: ELC	Checked: PGM	Scale: As indicated	Date: 09/08/2024
Job No: 21-019	Drawing No: SS01	Rev: C	

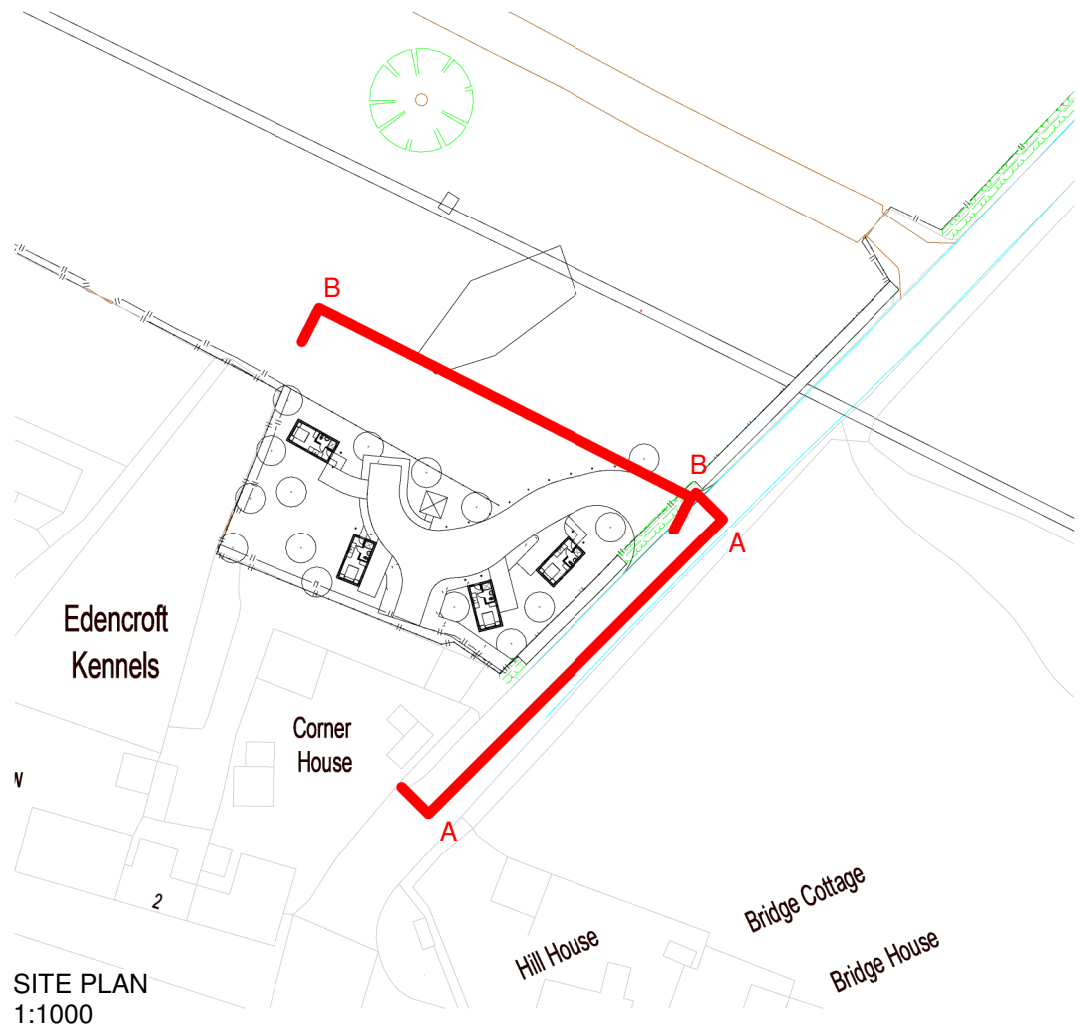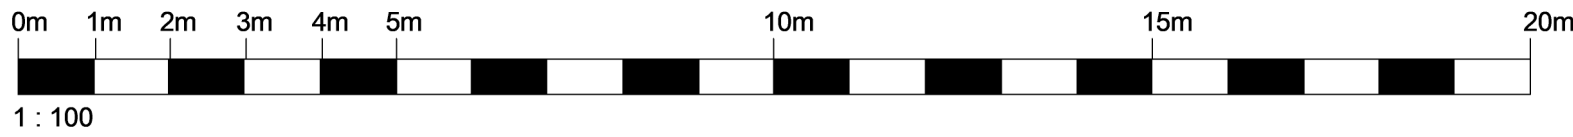

SITE PLAN
1:1000