



1 : 100


general notes:
copyright reserved to mck associates ltd. and this drawing may not be used
or reproduced without prior written consent.

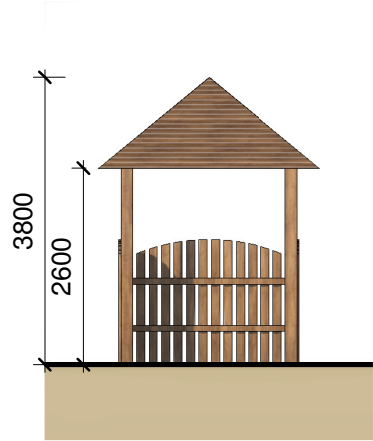


FRONT ELEVATION
1 : 100

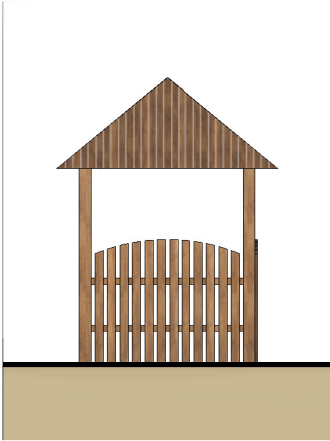


SIDE ELEVATION
1 : 100

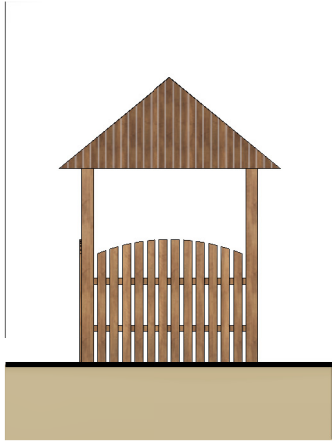


SIDE ELEVATION.
1 : 100

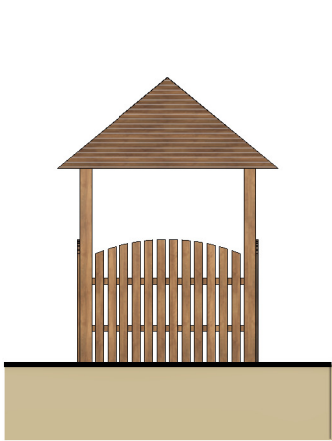

REAR ELEVATION
1 : 100

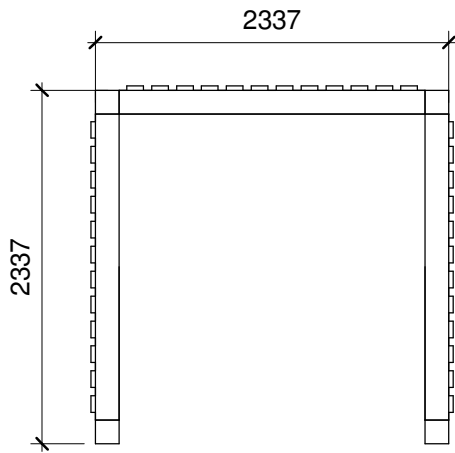


GROUND FLOOR PLAN
1 : 50

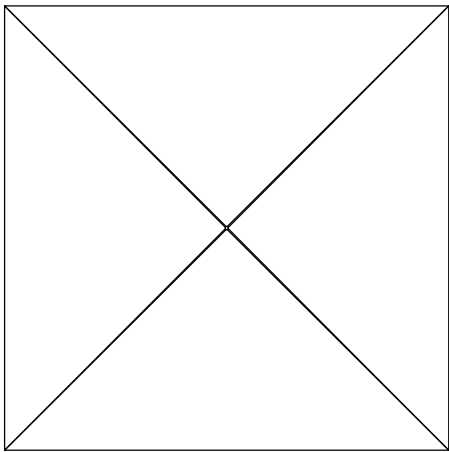

ROOF PLAN
1 : 50



3D View

 

1 : 50

Rev. Date by Description

PLANNING

Client:
STRATEGIC DEVELOPMENTS

Project:
LONGRIDGE ROAD,
Project Name

Drawing Title:
PROPOSED PLANS
FIRE/BIN STRUCTURE

Drawn:
ELC

Checked:

Scale @ A3:
As indicated

Date:
01/07/2026

Job No:
21-019

Drawing No:
BS01

Rev:



associates limited

architecture | building surveying | urban design

burnaby villa ■ 48 watling street road ■ fulwood ■ preston ■ pr2 8bp
tel: 01772 774510 fax: 01772 774511 email mck@mckassociates.co.uk