





STREET SCENE A-A
1:100



STREET SCENE B-B
1:100

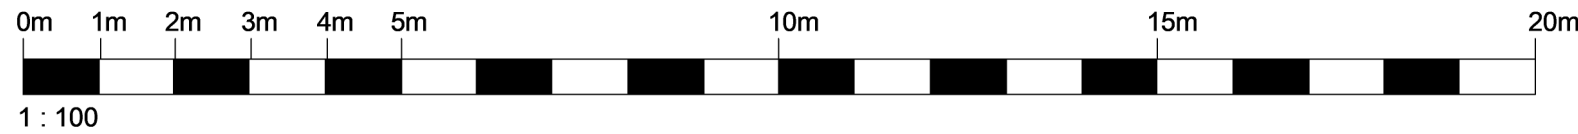

1 : 100

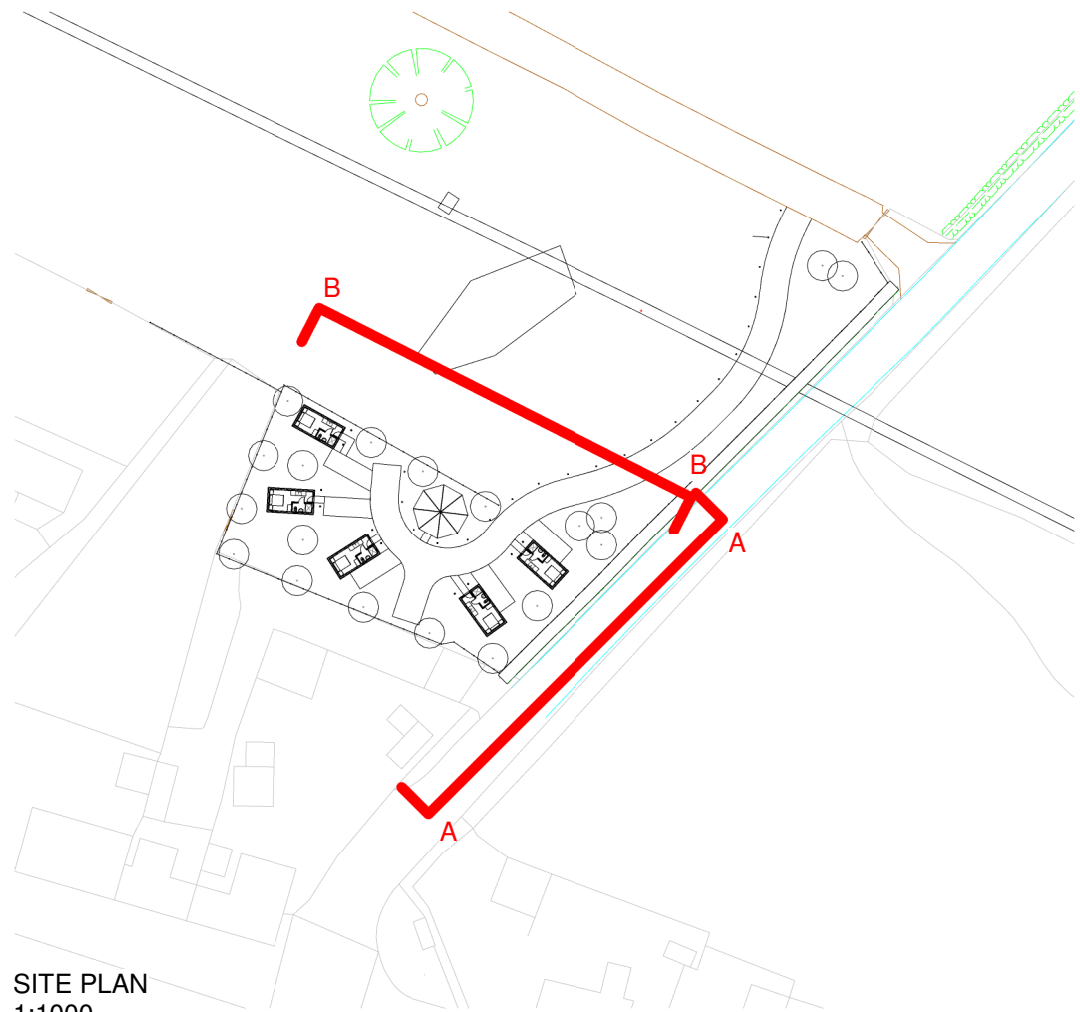

SITE PLAN
1:1000

Rev.	Date	by	Description
Client: STRATEGIC DEVELOPMENTS			

mck associates limited
architecture | building surveying | urban design
burnaby villa ■ 48 watling street road ■ fulwood ■ preston ■ pr2 8bp
tel: 01772 774510 fax: 01772 774511 email mck@mckassociates.co.uk

Project:
LONGRIDGE ROAD
CHIPPING

Drawing Title:
PROPOSED STREET SCENES

Drawn: ELC	Checked: PGM	Scale: As indicated	Date: 09/08/2024
Job No: 21-019	Drawing No: SS01	Rev:	