



NOTES:
1: This drawing is for Planning Application purposes only

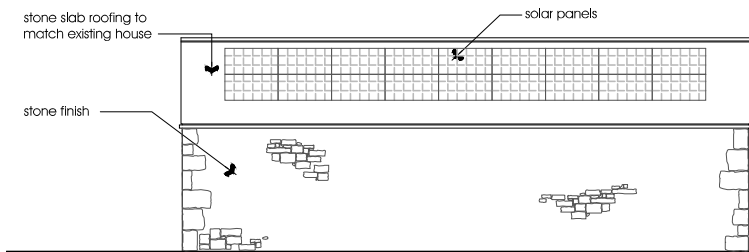


ELEVATION SOUTH WEST

scale 1:100
0 1 2 3 4 5m

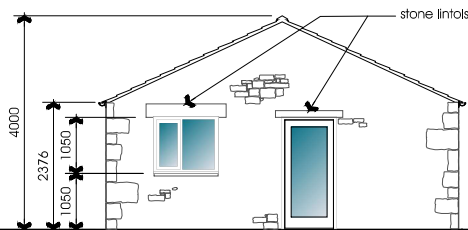


ELEVATION SOUTH EAST

scale 1:100

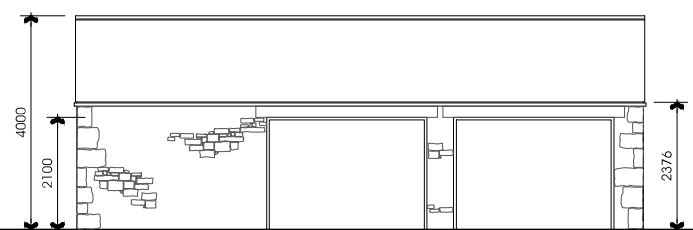


ELEVATION NORTH EAST

scale 1:100

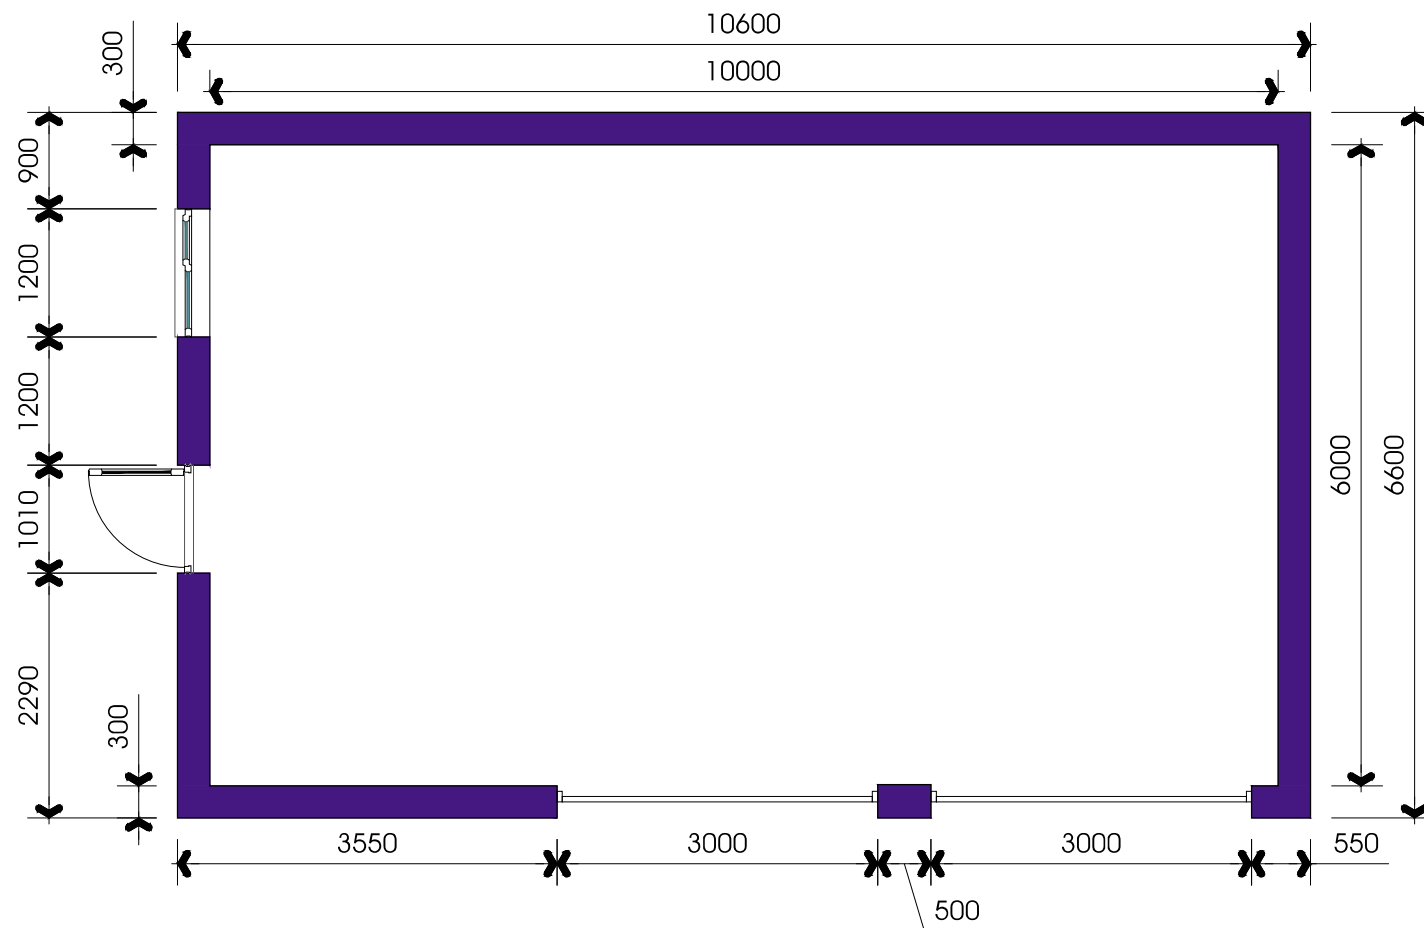

FLOOR PLAN

scale 1:50
0 1m 2 3

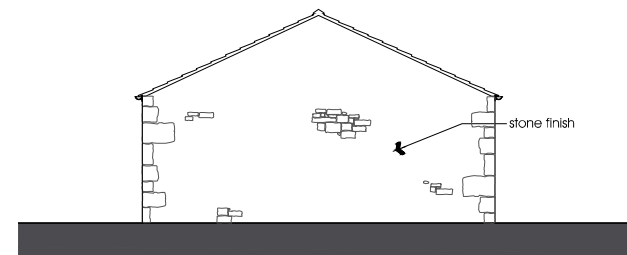

ELEVATION NORTH WEST

scale 1:100