





SOUTH ELEVATION (ROADSIDE).

- REPAIR & GAP OFF & VENTILATE DIS-USED CHIMNEYS.
- REPOINT CHIMNEY STACKS & RE-LEAD JUNCTIONS FIT BRID GUTTERS TO CHIMNEY STACKS
- REPAIR ROOF AS REQUIRED
- GUT TO BE BOXED IN INTERNALLY WITH A VENT TILE ON ROOF TO MATCH THE TILES
- REPOINT WALLS LIKE MIX NHL 3.5 WITH BRUSH FINISH.
- REPLACE ALL GLAZING WITH SAMLINIE DOUBLE GLAZING - SEE DETAILS.

EAST SECTIONAL ELEVATION.

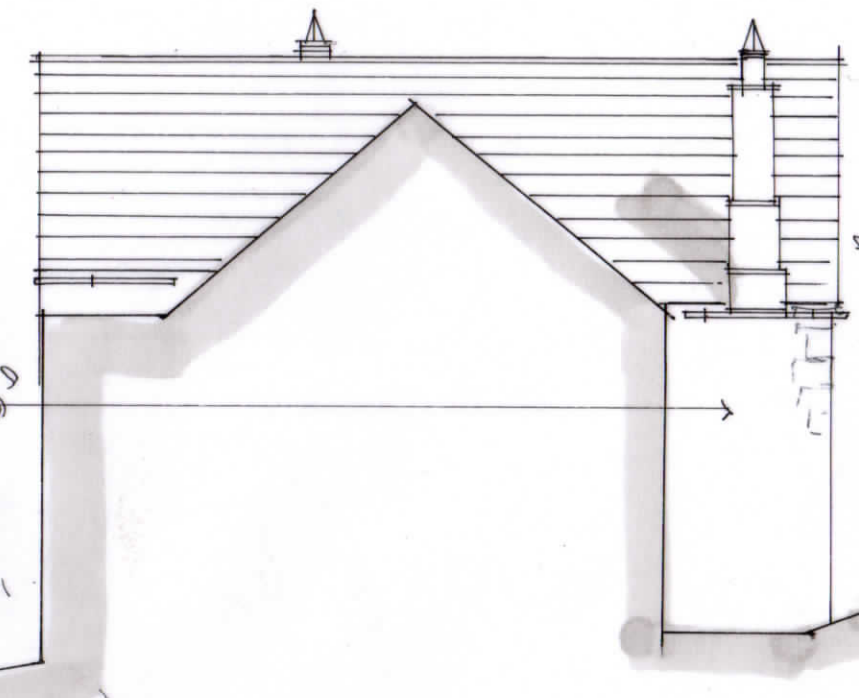

REMOVE VEGETATION & REPAIR AS REQUIRED - ANY REPAIRMENT MATERIALS TO MATCH THE EXISTING
FOR WINDOWS & DOORS SEE DETAILS.

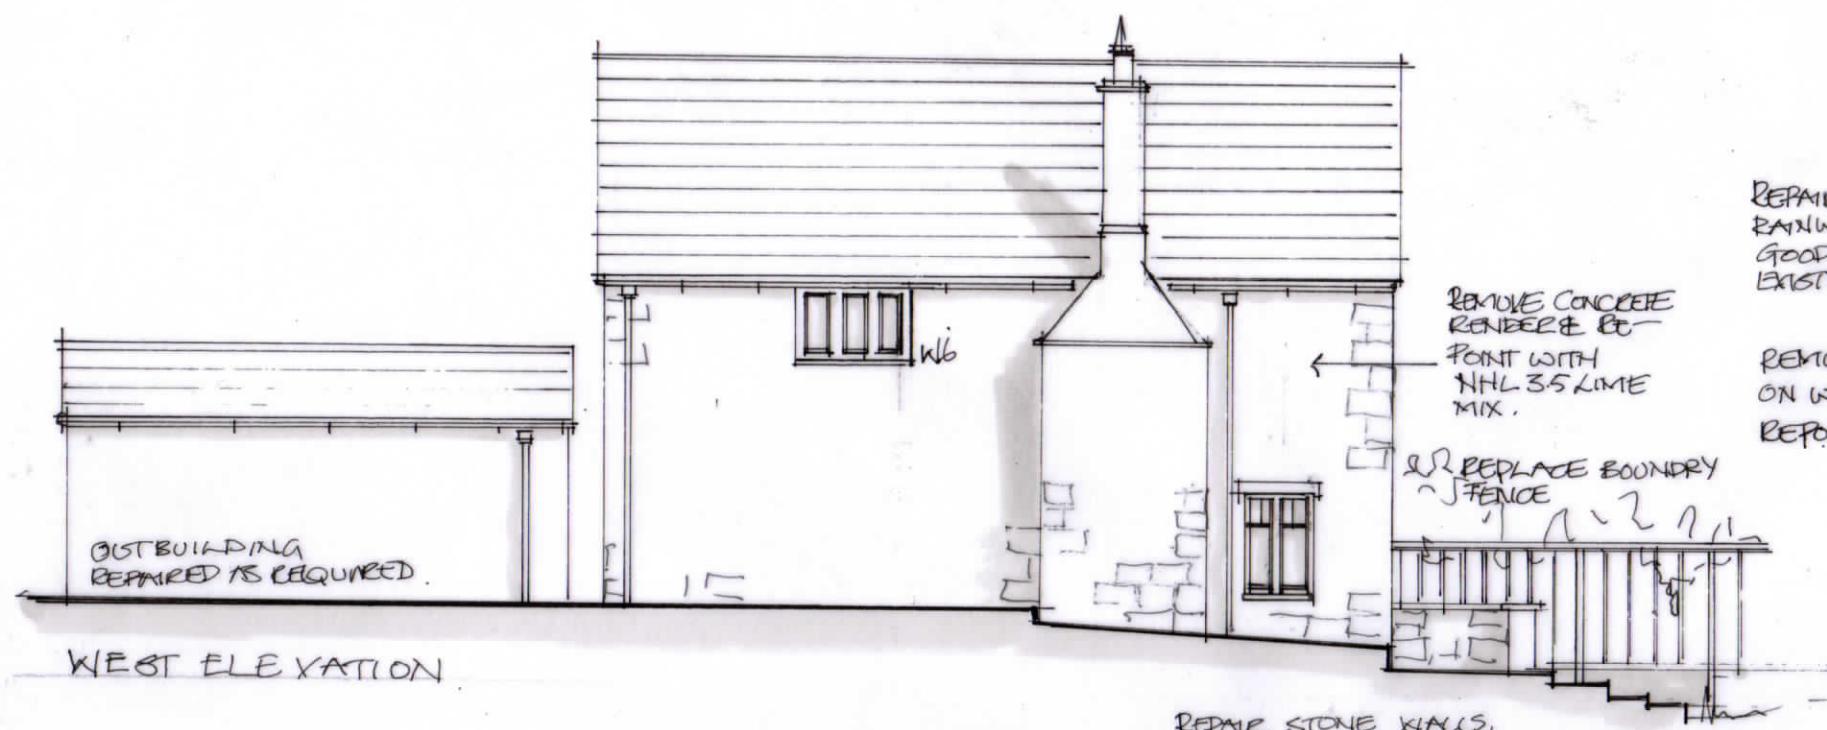

WEST ELEVATION


REMOVE CONCRETE RENDER & REPOINT WITH NHL 3.5 LIME MIX.

REPLACE BOUNDARY FENCE

REPAIR STONE WALLS, STEPS & TERRACE
SLOPE TO ENSURE SURFACE WATER DRAINS AWAY FROM BUILDING.

REPAIR / REPLACE RAINWATER GOODS TO MATCH EXISTING

REMOVE PAINT ON WALLS & REPOINT

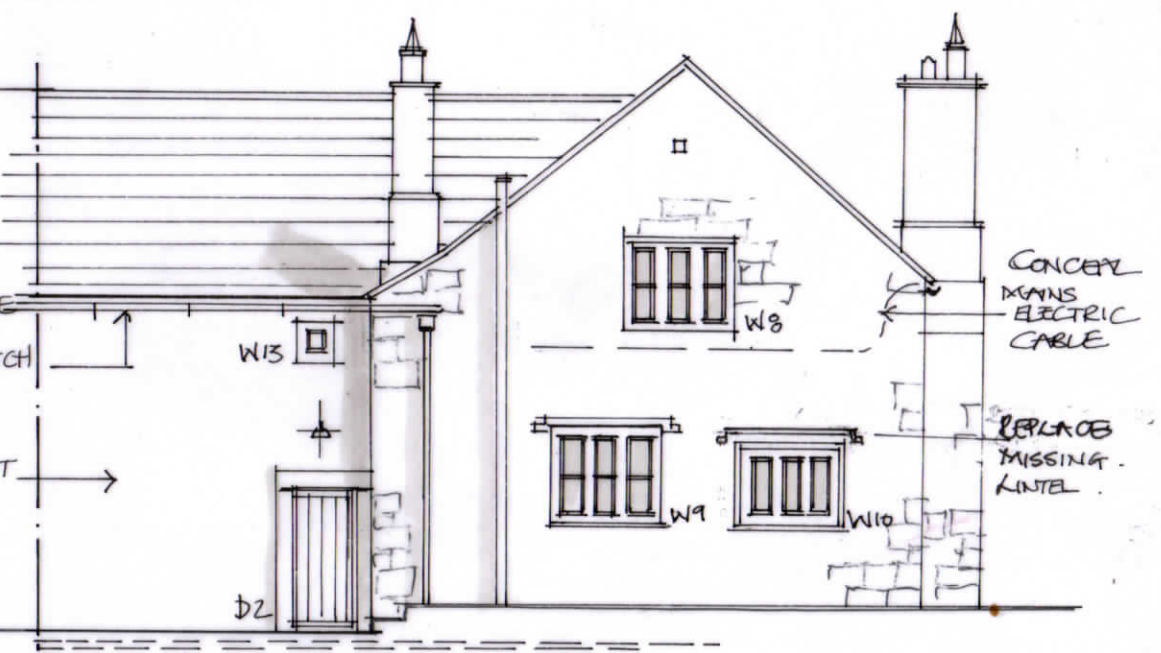


NORTH ELEVATION.

CONCEAL MAINS ELECTRIC CABLE

REPLACE MISSING LINTEL

FIT FRENCH DRAIN TO EXTERNAL WALL PERIMETER

SCALE BAR

 

DC	
Project: Cockshutts Farm House	
Title: Proposed Elevations	
Date: August 2024	Scale 1:100
Drawing Number : PL/429/07	
Do not scale: Check all dimensions on site. Copyright remains with D C Architectural Design	
DC Architectural Design; Stonecroft East End Ampleforth York YO62 4DA M 07768 960326	
E info@dcarchitecturaldesign.co.uk	