




Adjacent property

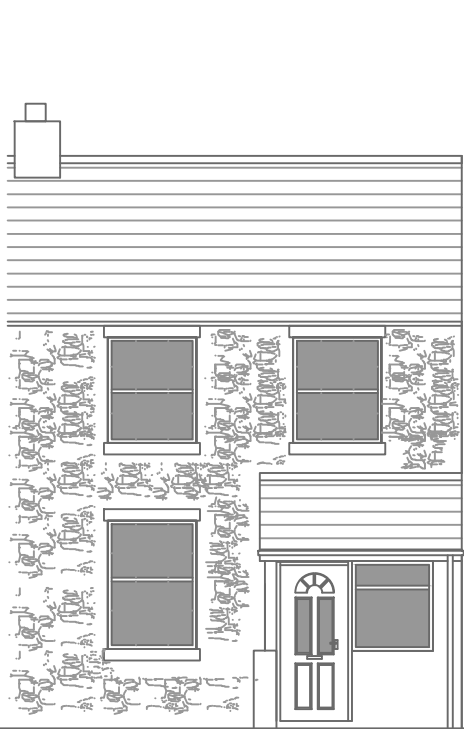

FRONT ELEVATION
EXISTING ELEVATIONS

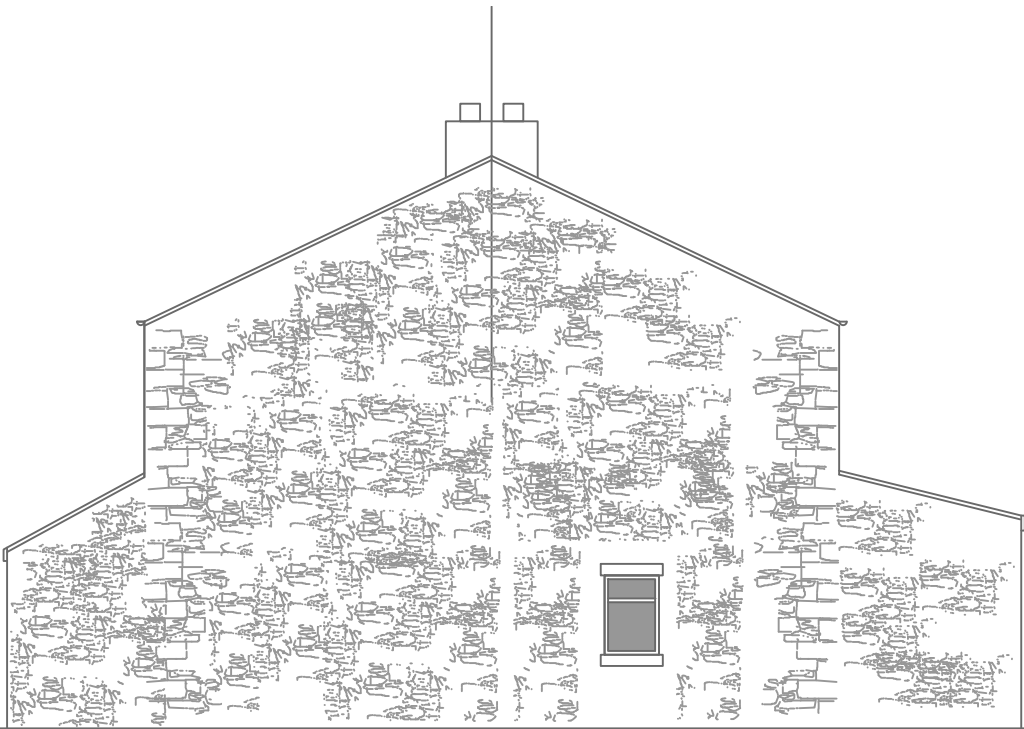


SIDE ELEVATION


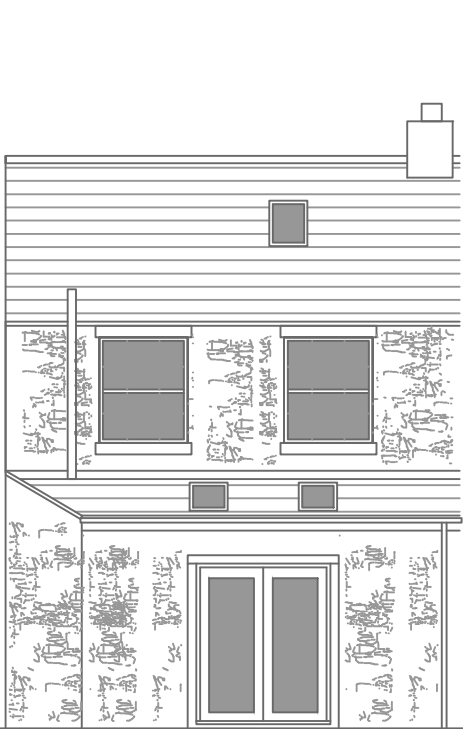


REAR ELEVATION

Adjacent property


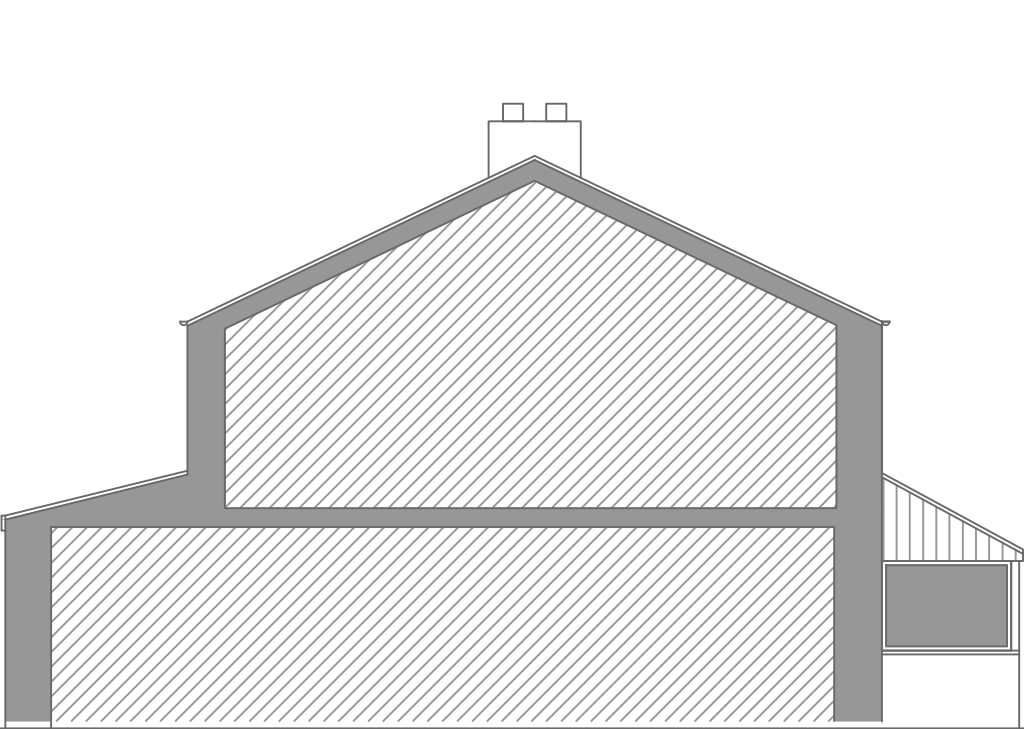


ADJOINING SIDE ELEVATION

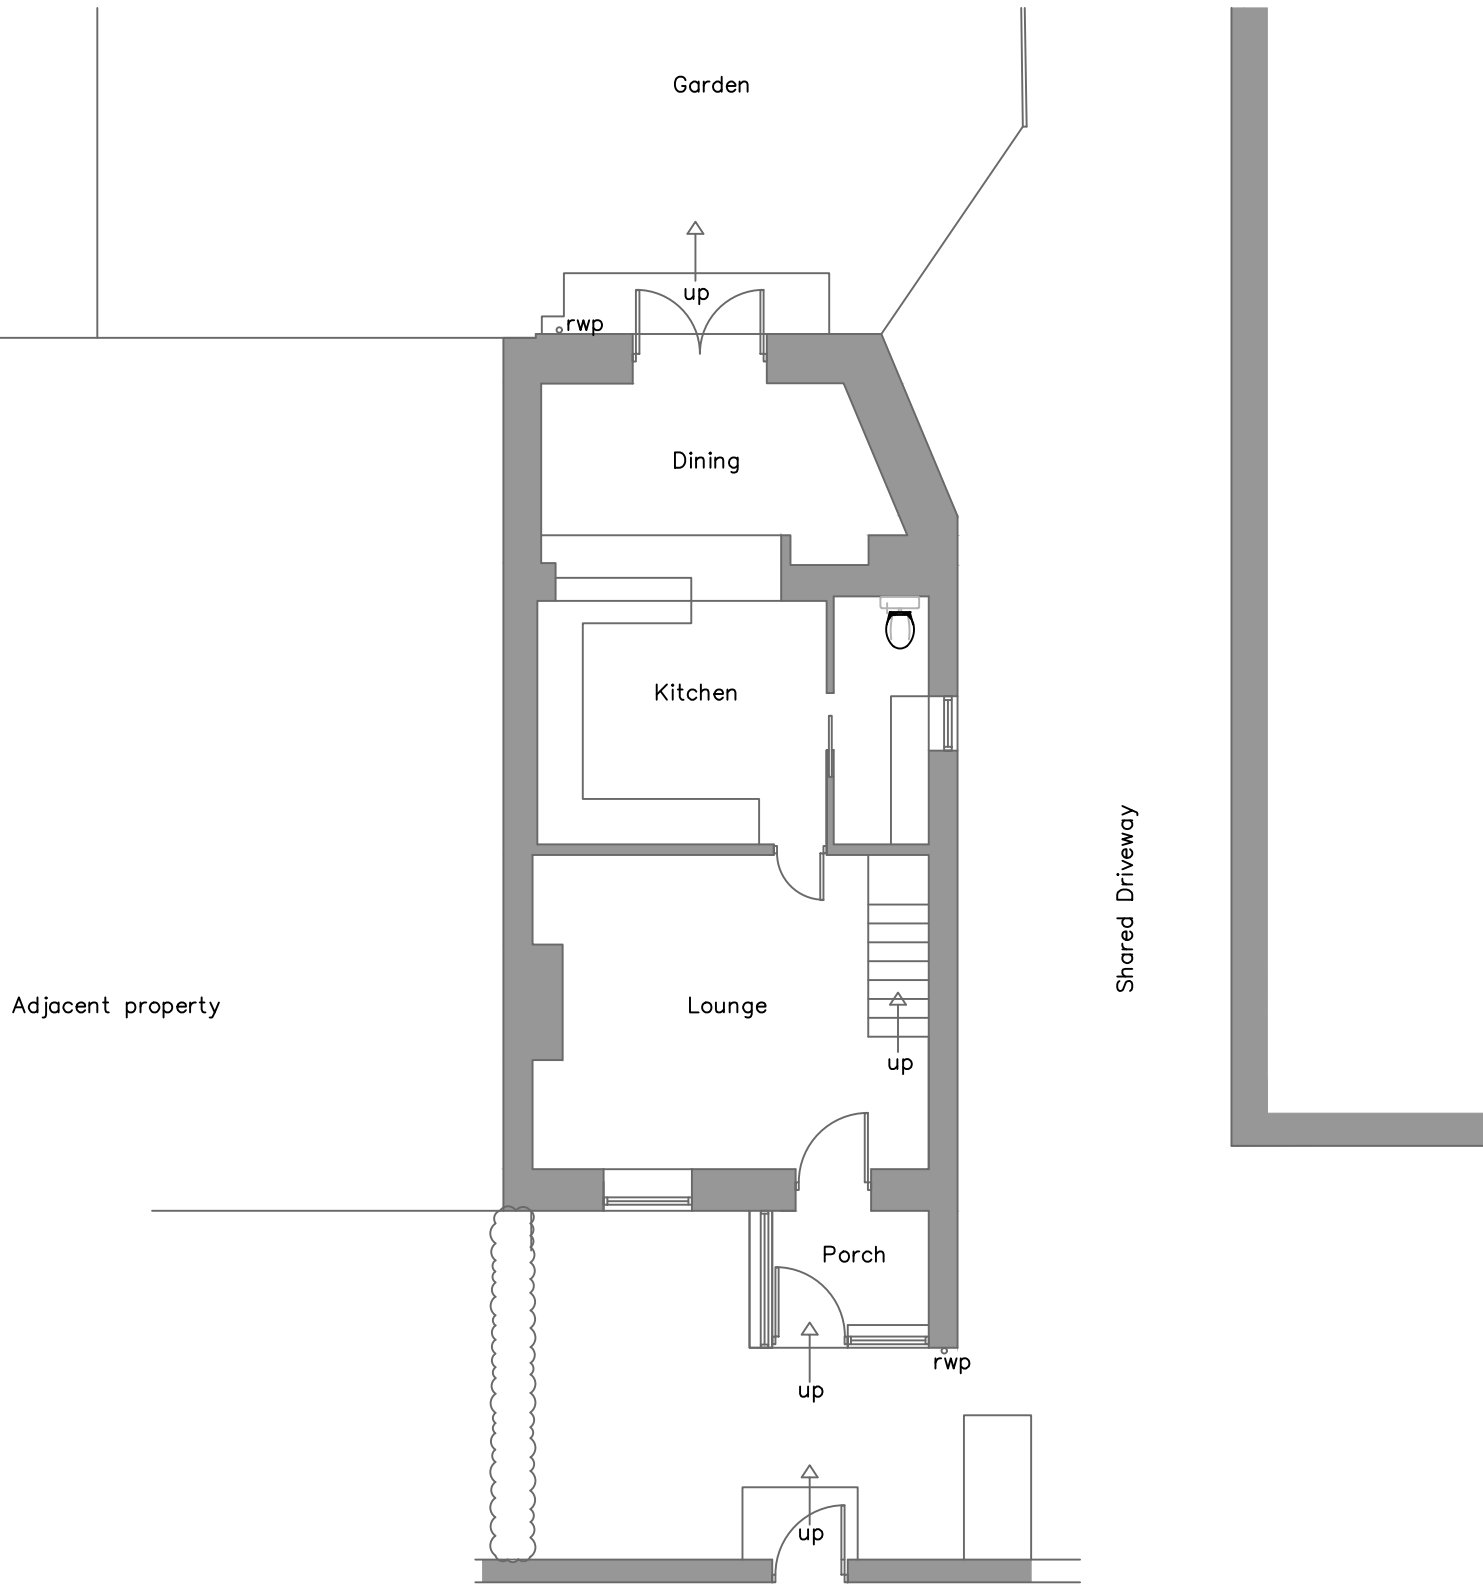 


Adjacent property

EXISTING
GROUND FLOOR PLAN

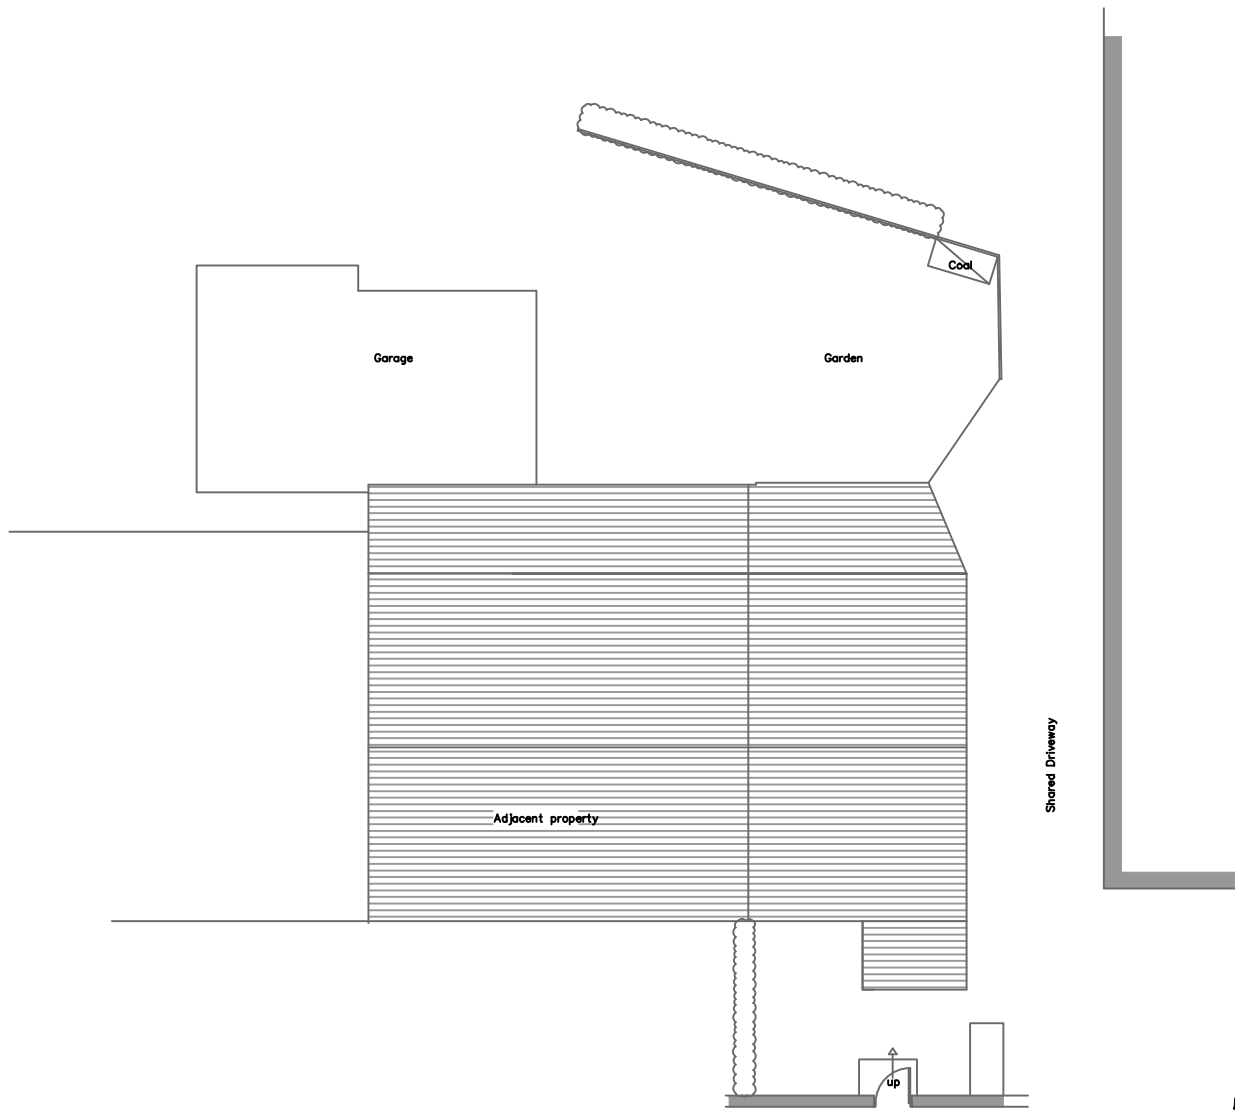 

EXISTING SITE PLAN
SITE PLANS SCALE 1:200

 

Rev	Date	Description
-----	------	-------------

-	-	-
---	---	---

AGENT:

AF Planning & Design
Alex Fowler
alexfowler14@gmail.com
07825 940 453

Project Address:

3 Main Street
Bolton By Bowland
Clitheroe
BB7 4NW

Project

Air Source Heat Pump

Drawing Title

Existing Plan, Elevations & Site
Plan

Scale	Size	Date
-------	------	------

1:100	A2	November 2024
-------	----	---------------

/ 1:200

Drawing Number	Revision
----------------	----------

AF.24.GES-061.01	-
------------------	---