



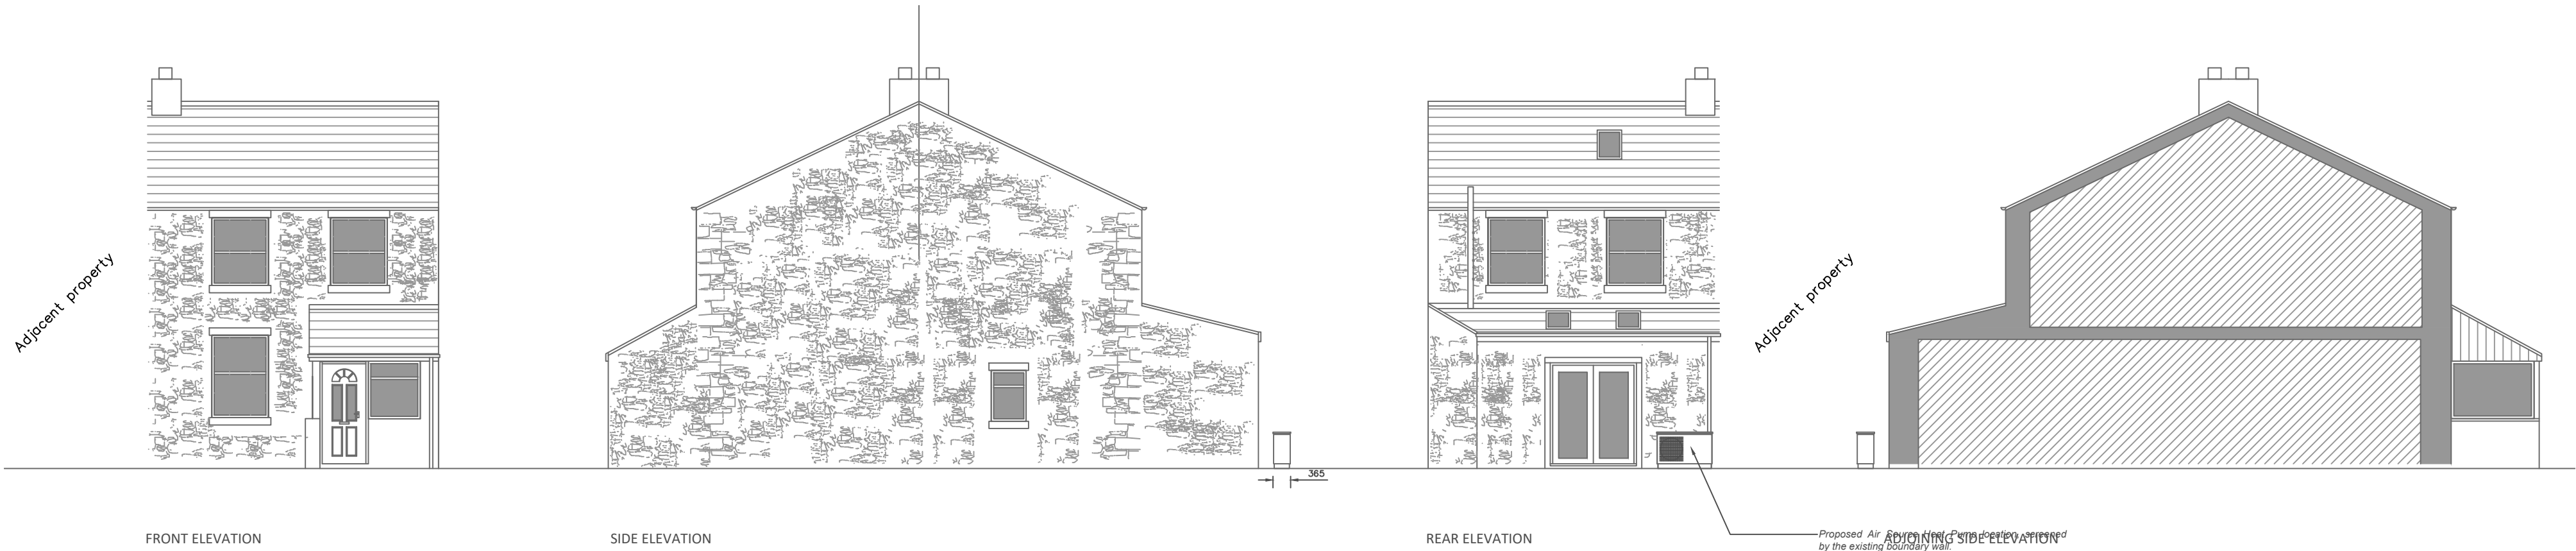


FRONT ELEVATION
PROPOSED ELEVATIONS



SIDE ELEVATION

REAR ELEVATION


ADJOINING SIDE ELEVATION

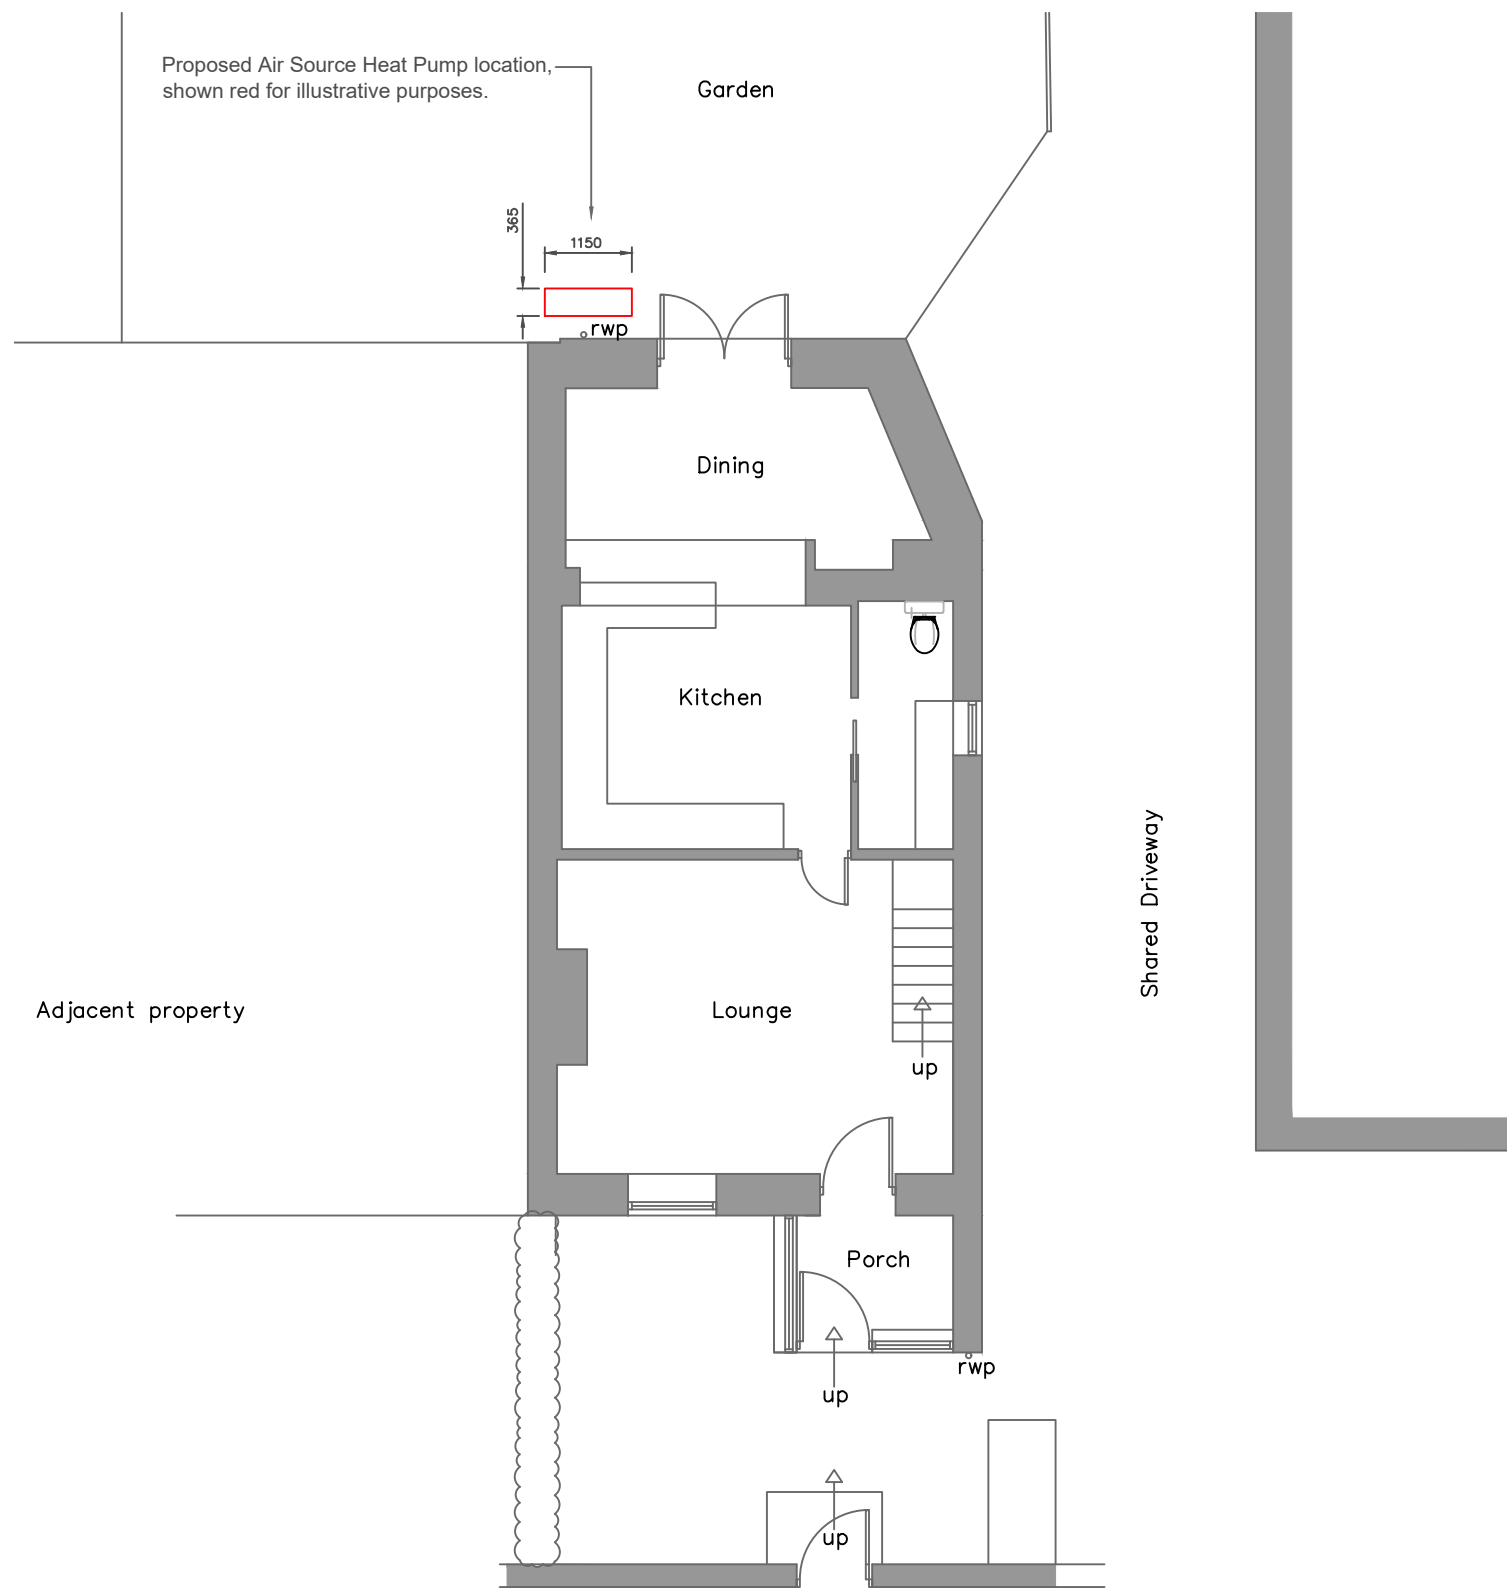 

PROPOSED
GROUND FLOOR PLAN

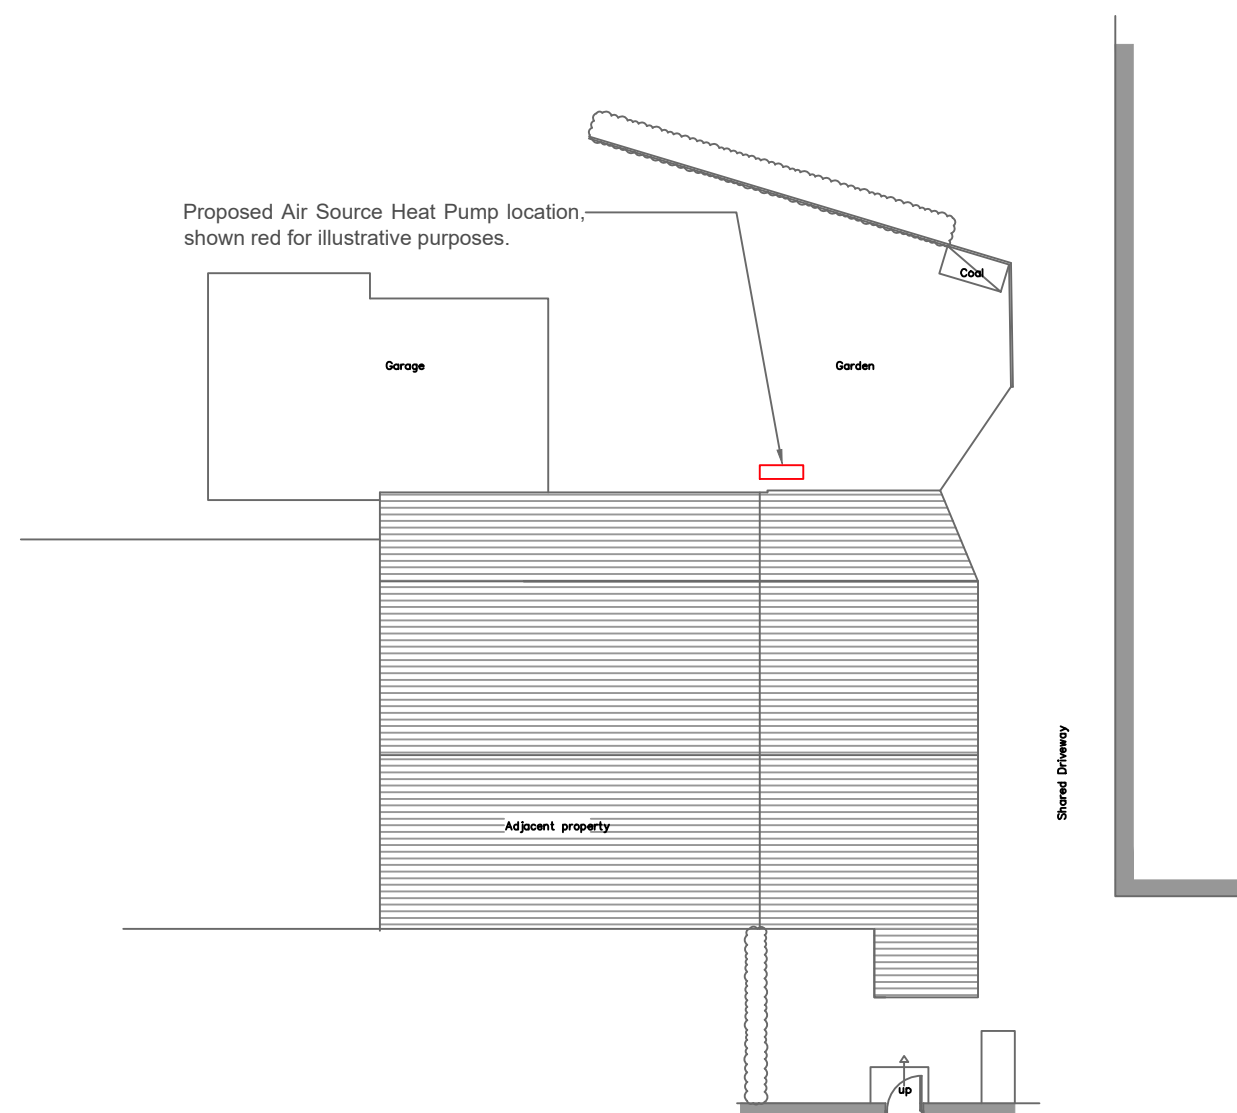 

PROPOSED SITE PLAN
SITE PLANS SCALE 1:200

 

Rev Date Description

- - -

AGENT:

AF Planning & Design

Alex Fowler
alexfowler14@gmail.com
07825 940 453

Project Address:

3 Main Street
Bolton By Bowland
Clitheroe
BB7 4NW

Project

Air Source Heat Pump

Drawing Title

Proposed Plan, Elevations & Site
Plan

Scale

1:100

/ 1:200

Size

A2

Date

November 2024

Drawing Number

AF.24.GES-061.02

Revision

-