






FRONT ELEVATION

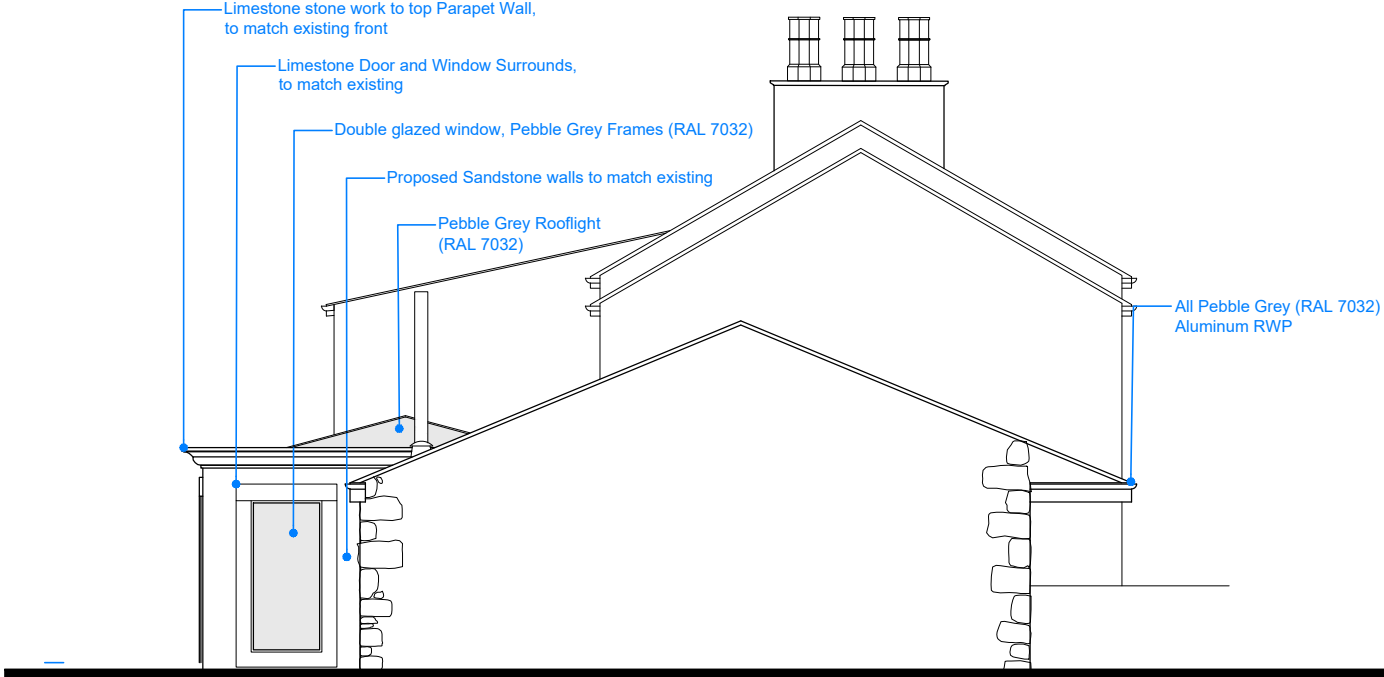

SIDE ELEVATION

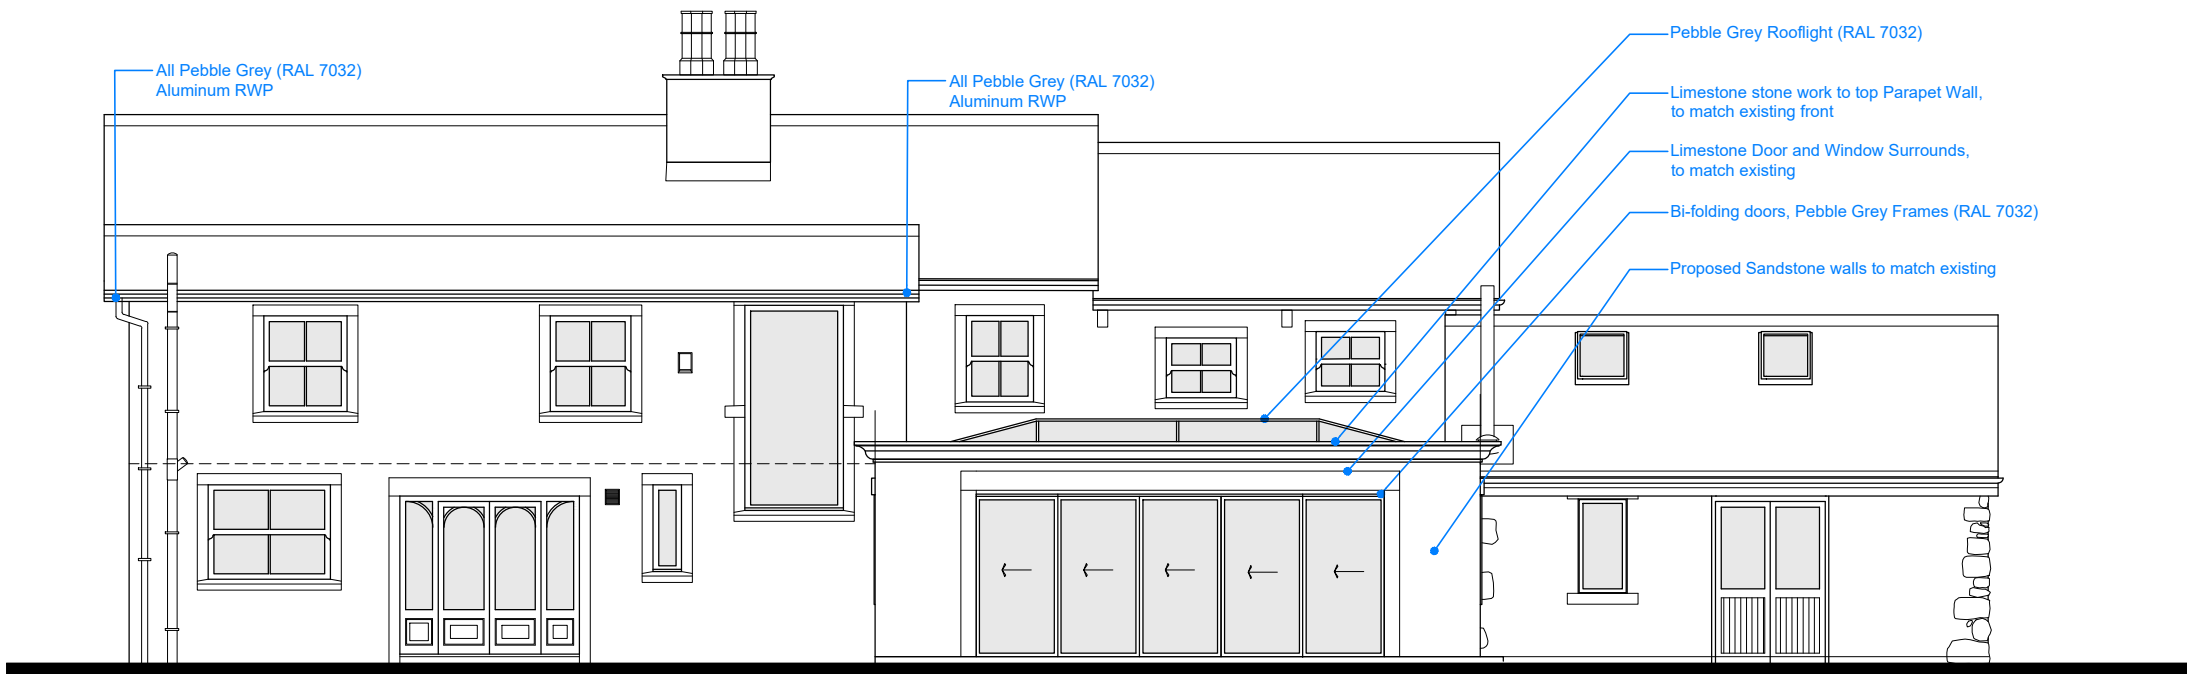

REAR ELEVATION

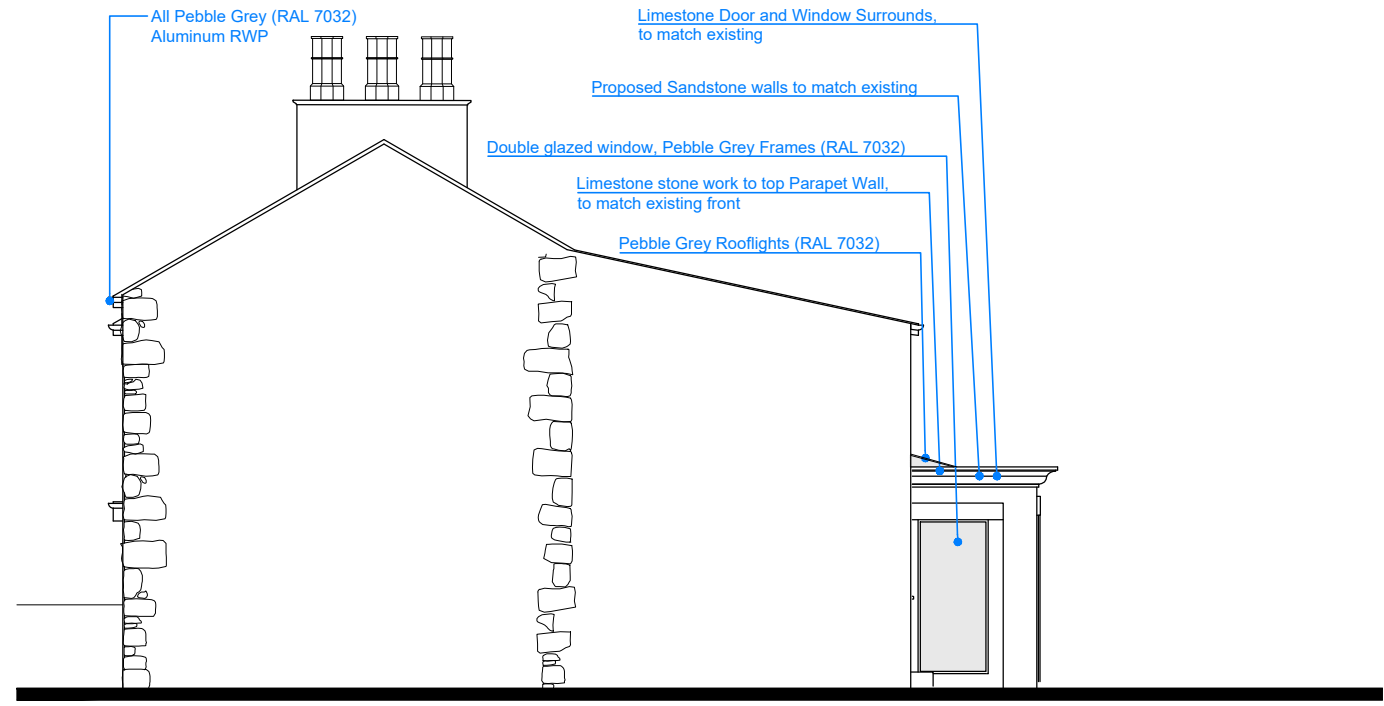

SIDE ELEVATION


**DRAWING FOR INFORMATION PURPOSES ONLY**

THIS DRAWING AND ALL ITS DIMENSIONS TO BE CHECKED AND VERIFIED BY THE CONTRACTOR PRIOR TO WORK COMMENCING ON SITE. FOR CLARIFICATION OF QUERIES CONTACT STUDIO JOHN BRIDGE LTD. (WWW.STUDIOJOHNBRIDGE.CO.UK). CONTRACTOR TO ENSURE THAT ALL PROPOSED MATERIALS ARE TO LOCAL AUTHORITY APPROVAL. THE CONTRACTOR SHALL TAKE INTO ACCOUNT EVERYTHING NECESSARY FOR THE PROPER EXECUTION OF THE WORKS INCLUDING ALL RELEVANT BUILDING REGULATIONS, NHBC AND BRITISH STANDARDS WHERE APPLICABLE, WHETHER OR NOT INDICATED ON THE DRAWINGS. PLEASE REFER TO STRUCTURAL AND DRAINAGE DESIGNS TO BE PREPARED BY OTHERS. SUBJECT TO SERVICES AND STATUTORY AUTHORITY INFORMATION & APPROVAL.

COPYRIGHT TO STUDIO JOHN BRIDGE LTD. ALL RIGHTS RESERVED.  
NO DUPLICATION OR REPRODUCTION ALLOWED, UNLESS WRITTEN CONSENT HAS BEEN GRANTED BY OUR PRACTICE.

NB: ALL DRAWINGS ARE SUBJECT TO FURTHER DETAIL AND ALL LOCAL AUTHORITY APPROVALS.

Scale 1:100

 

CLIENT:	TITLE:	REVISION:
<b>Mrs Bleasdale</b>	PROPOSED ELEVATIONS	-
PROJECT:	SCALE:	DATE:
Alston Lane Farm, Longridge	1:100@A2	NOV. 2024

DWG.NO.:

**2441-P03**

01772 935959  
admin@studiojohnbridge.co.uk

2nd Floor Offices, Preston  
44 Ormskirk Road, PR1 2QP

www.studiojohnbridge.co.uk

**STUDIO  
JOHN  
BRIDGE**