


NOTE: Trusses shall be fabricated from grade C green oak using traditional jointing methods except where noted.

200X150 max. to 150X150 min. grade C green oak purlins.

100X100X275 long grade C green oak purlin cleats tenoned into top of rafter and fixed with 2No. 12 dia. x 200 long stainless steel coach screws in suitable pilot holes.

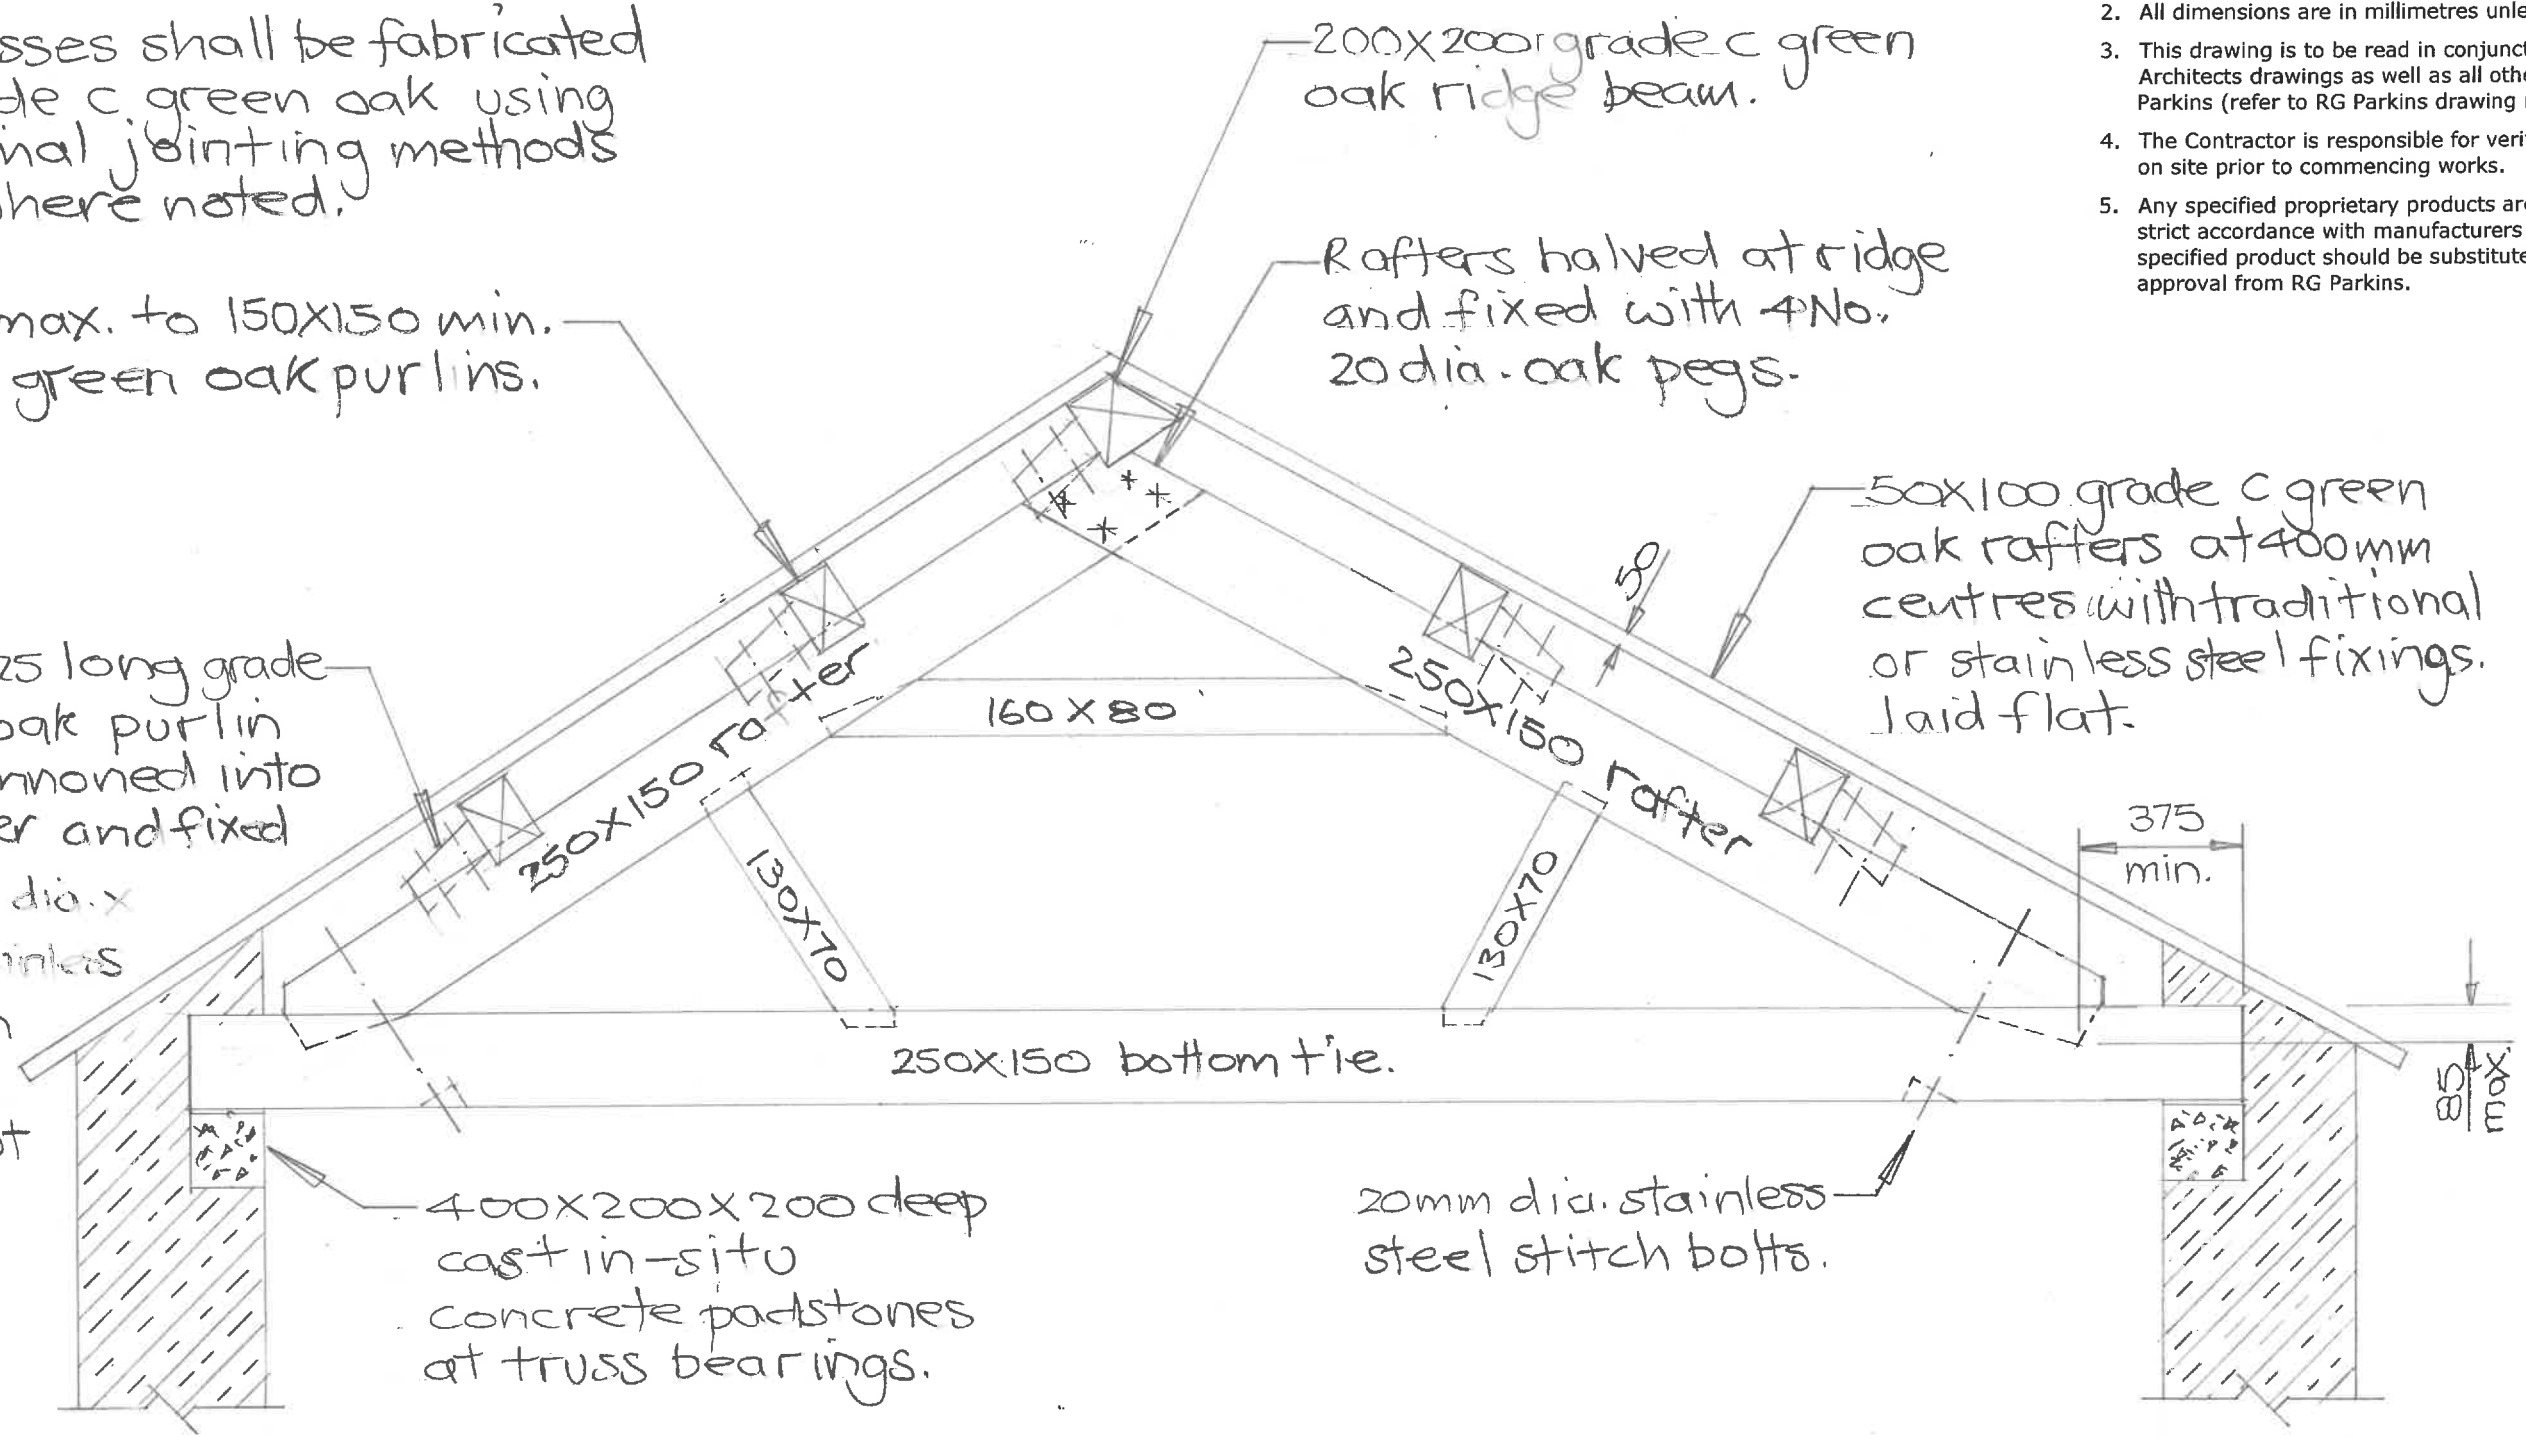

General

1. This drawing should not be scaled - use figured dimensions only. If in doubt, ask.
2. All dimensions are in millimetres unless stated otherwise.
3. This drawing is to be read in conjunction with all relevant Architects drawings as well as all other drawings by RG Parkins (refer to RG Parkins drawing register).
4. The Contractor is responsible for verifying all dimensions on site prior to commencing works.
5. Any specified proprietary products are to be installed in strict accordance with manufacturers guidelines. No specified product should be substituted without gaining approval from RG Parkins.

TYPICAL TRUSS ELEVATION

R G PARKINS

Kendal | 01539 729393 Lancaster | 01524 32548

Scale @ A3:

1:20

Drawn by:

JAT

Project No:

First Issue:

24.04.24

Checked by:

Drawing No:

Office of Origin:

KENDAL

Approved:

Rev:

Client: DUCHY OF LANCASTER

Project: DINKLING GREEN BARN, CUTHBERT

Drawing Title: REPLACEMENT ROOF TRUSS DETAILS

BIM No:


L41304 SK1

200X150 max. to 150X150 min.
grade C green oak purlins.

400X200X200 deep
cast in-situ
concrete padstones
at truss bearings.


General

1. This drawing should not be scaled - use figured dimensions only. If in doubt, ask.
2. All dimensions are in millimetres unless stated otherwise.
3. This drawing is to be read in conjunction with all relevant Architects drawings as well as all other drawings by RG Parkins (refer to RG Parkins drawing register).
4. The Contractor is responsible for verifying all dimensions on site prior to commencing works.
5. Any specified proprietary products are to be installed in strict accordance with manufacturers guidelines. No specified product should be substituted without gaining approval from RG Parkins.

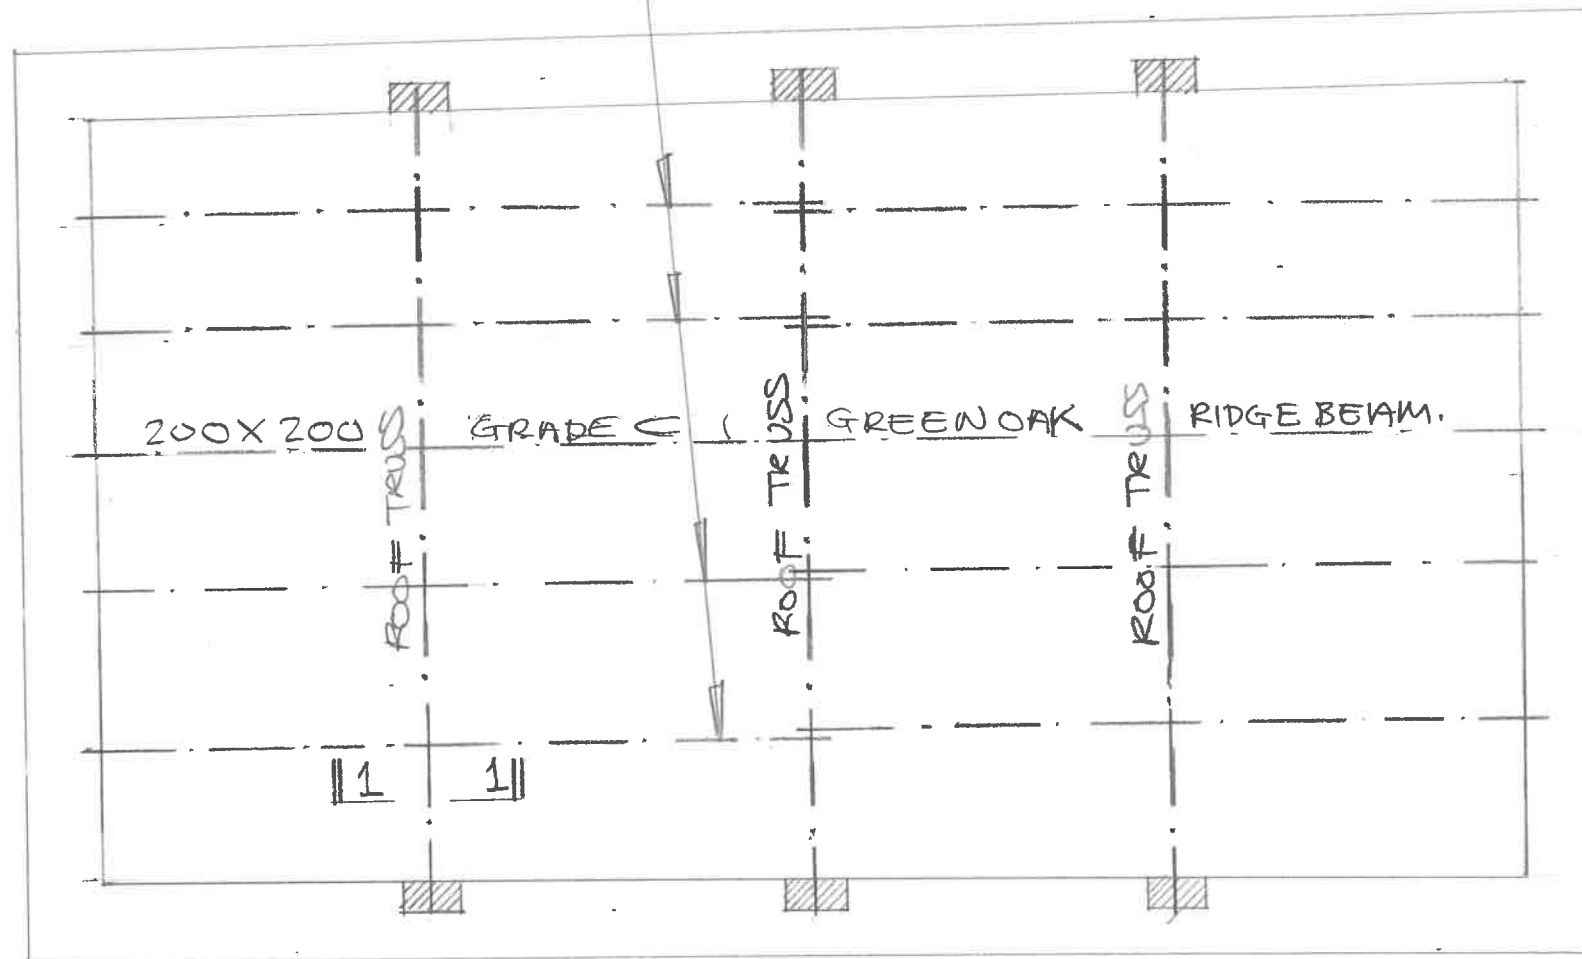

ROOF PLAN

Purlin notched 50mm over
truss rafter and fixed with
2 No. 12 dia. x 200 long stainless
steel coach screws pelleted
in suitable pilot holes.

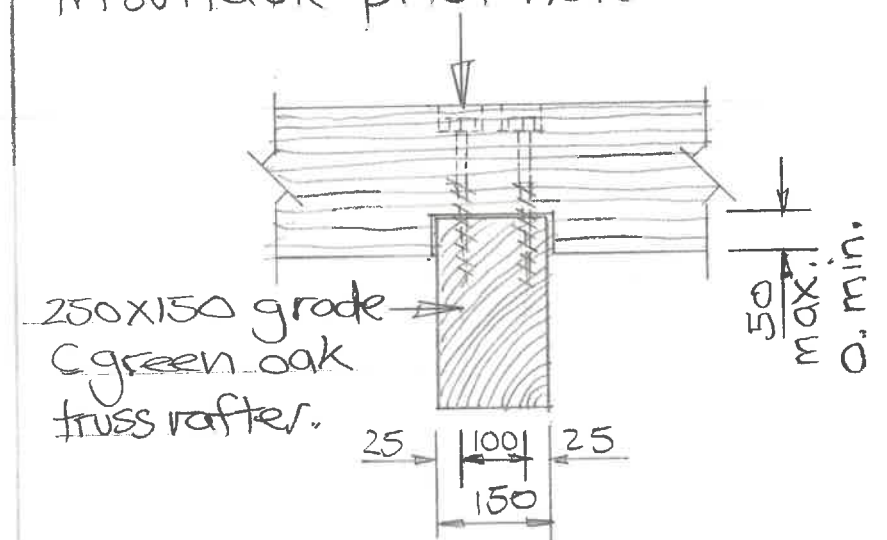

SECTION 1-1

RG PARKINS

Kendal | 01539 729393 Lancaster | 01524 32548

Client: DUCHY OF LANCASTER

Project: PINKLING GREEN BARN, CLITHEROE

Drawing Title: STRUCTURAL DETAILS TO ROOF

Scale @ A3:

1:50, 1:10

Drawn by:

JAT

Project No:

First Issue:

24.04.24

Checked by:

Drawing No:

SK2

Office of Origin:

KENDAL

Approved:

Rev:

BIM No: