



1 **Physio Therapy East**
1 : 50

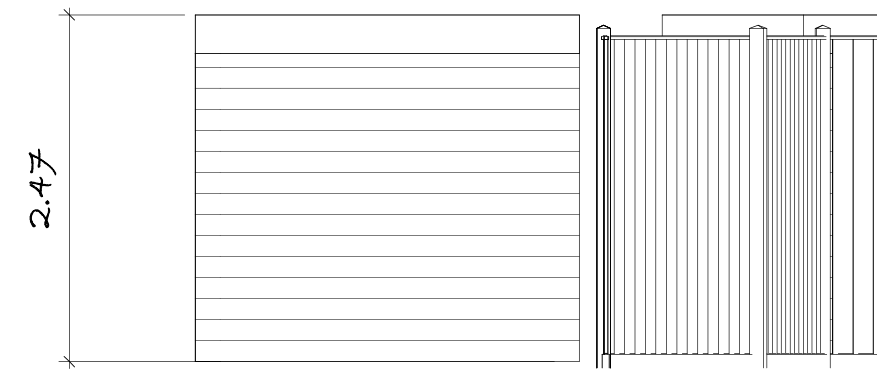


5 **Hydro East**
1 : 50



2 **Physio Therapy North**
1 : 50

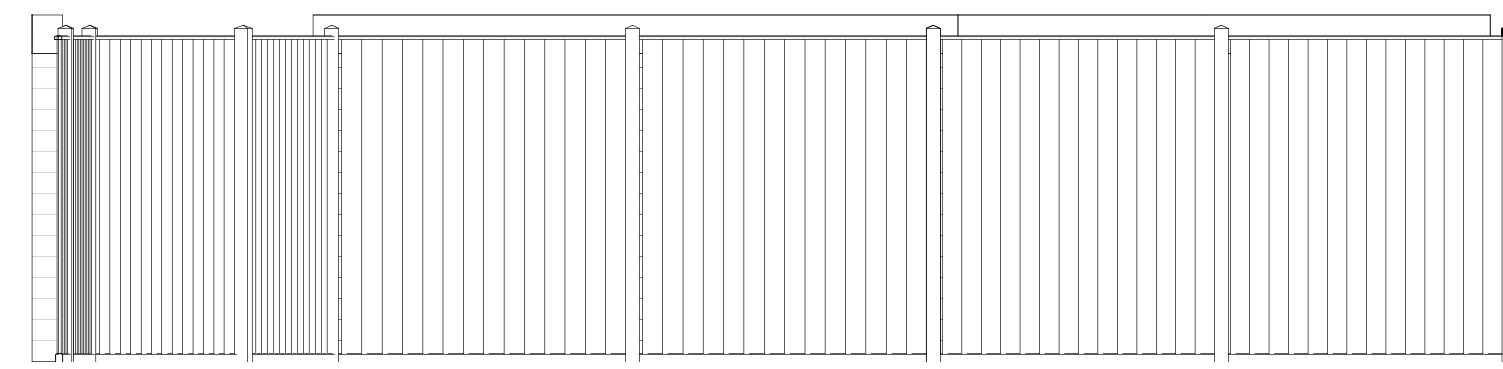

6 **Hydro North**
1 : 50

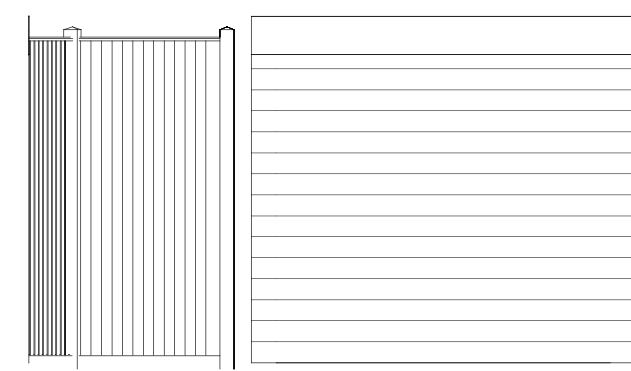

3 **Physio Therapy South**
1 : 50




7 **Hydro South**
1 : 50



4 **Physio Therapy West**
1 : 50



8 **Hydro West**
1 : 50

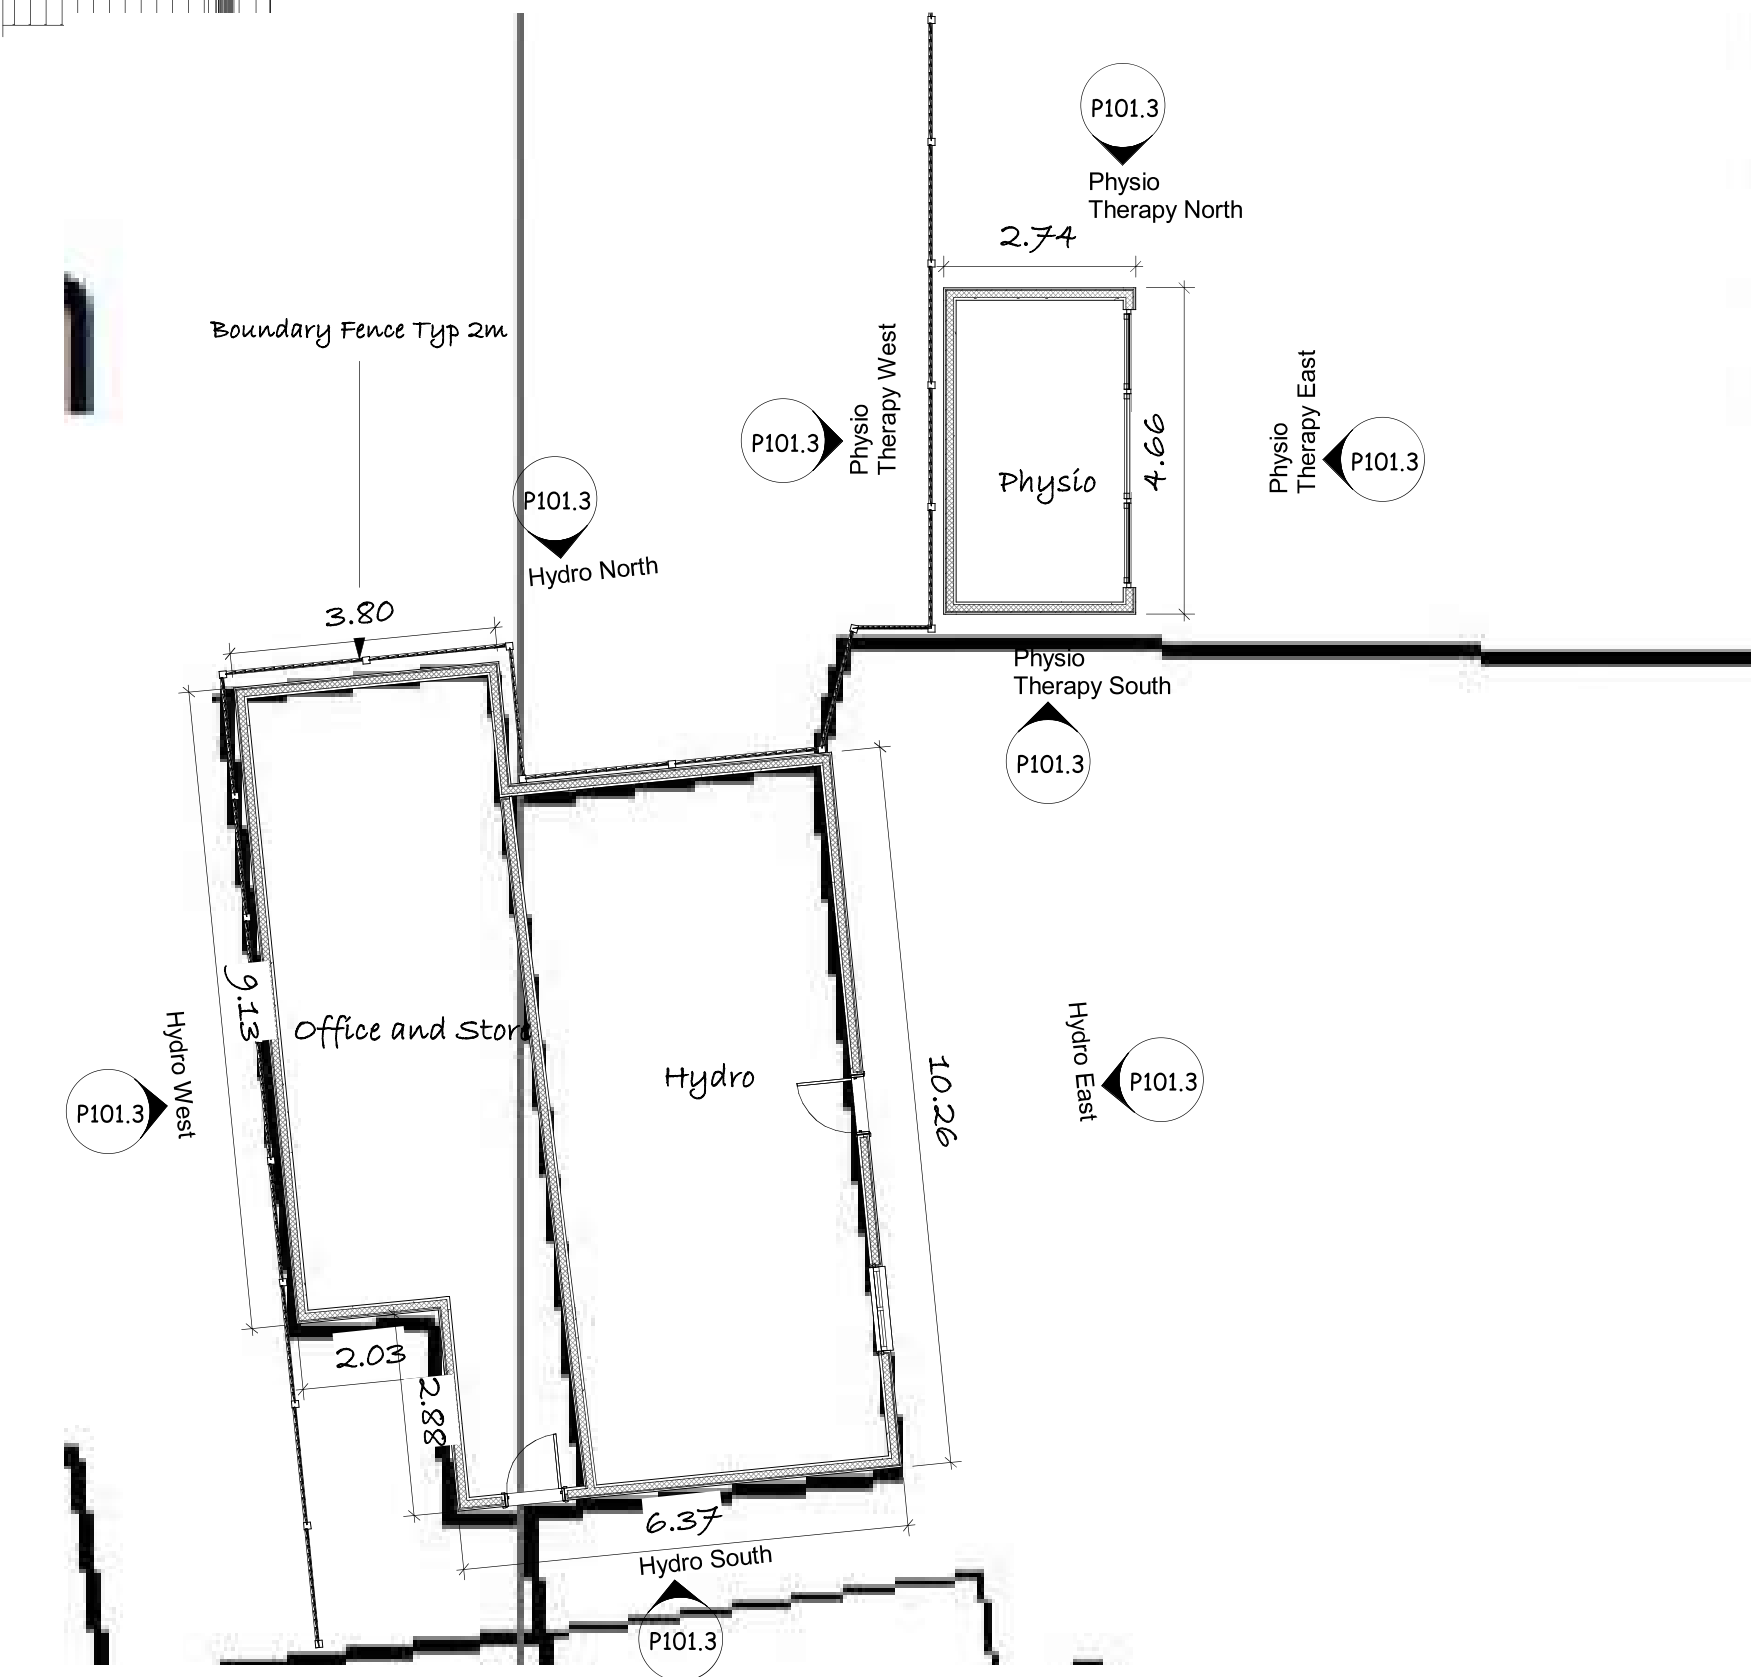

9 **Floor Plans Hydro and Physio**
1 : 100

These are Planning drawings and should not be used for construction. All structural elements are illustrative and dimensions are estimates - no calculations have been completed or specification for building regulations.

Date	Revision

Client Carine Health and Hydro Ltd

Job No Money-Canine

Site Howgill Farm
Howgill Lane
Rimington
Clitheroe BB7 4EF

Project Change Of Use and regularisation

Status Planning C Revised

plans and planning

Apartment 2
Rimington House
Rimington Lane
Rimington BB7 4DS

Email - pfkirk@gmail.com Tel - 07770 820611
www.plansandplanning.co.uk

Drawing No; P101.3 - 17/11/25

Drawing; Floor Plans and Elevations of Physio

Therapy Cabin and Hydro Cabin -

Print to Scale less than 10 years